
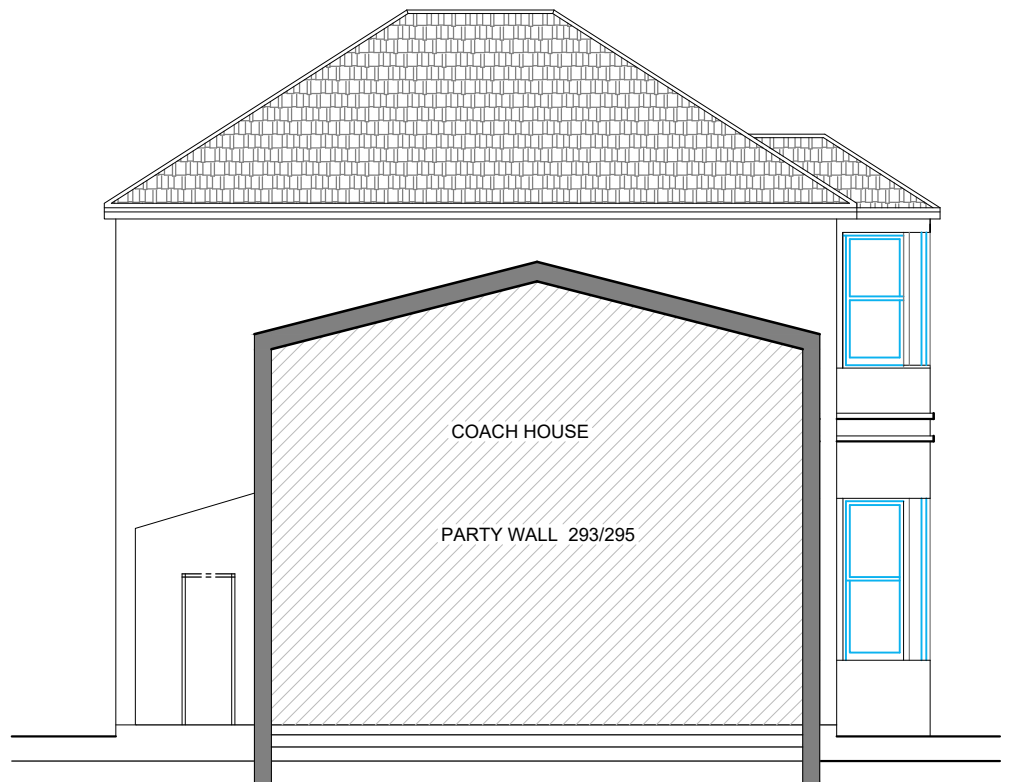



No.295

No.295

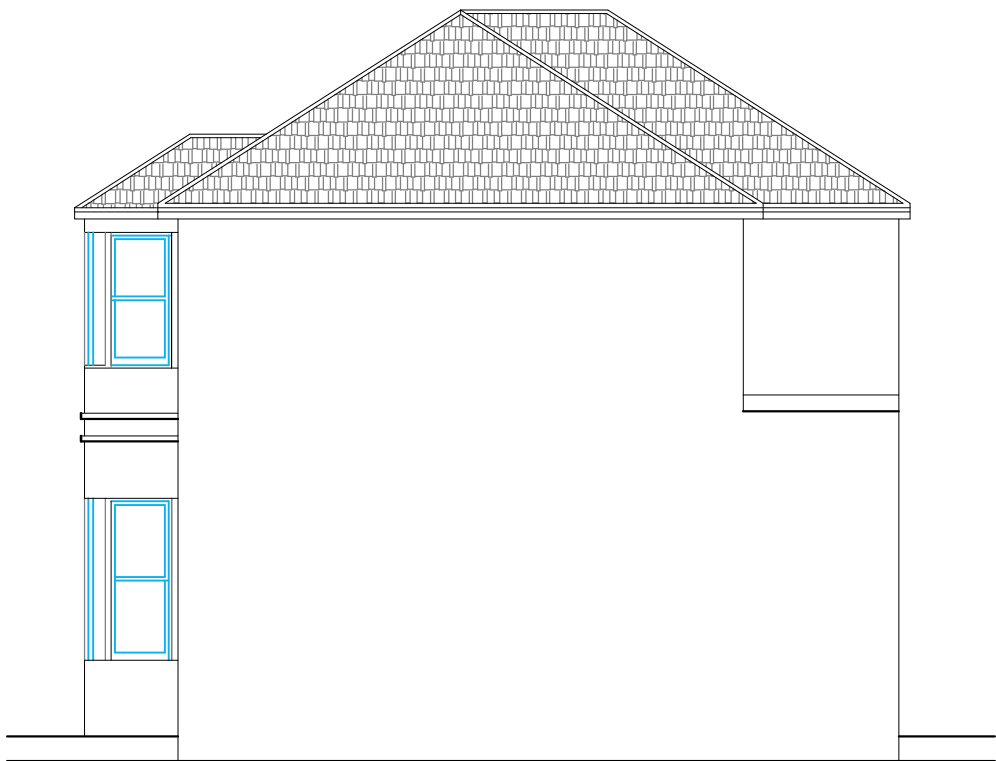



Existing Side Elevation1

Existing Side Elevation2

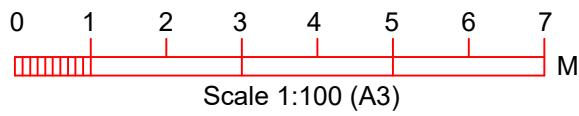

No.295

No.295

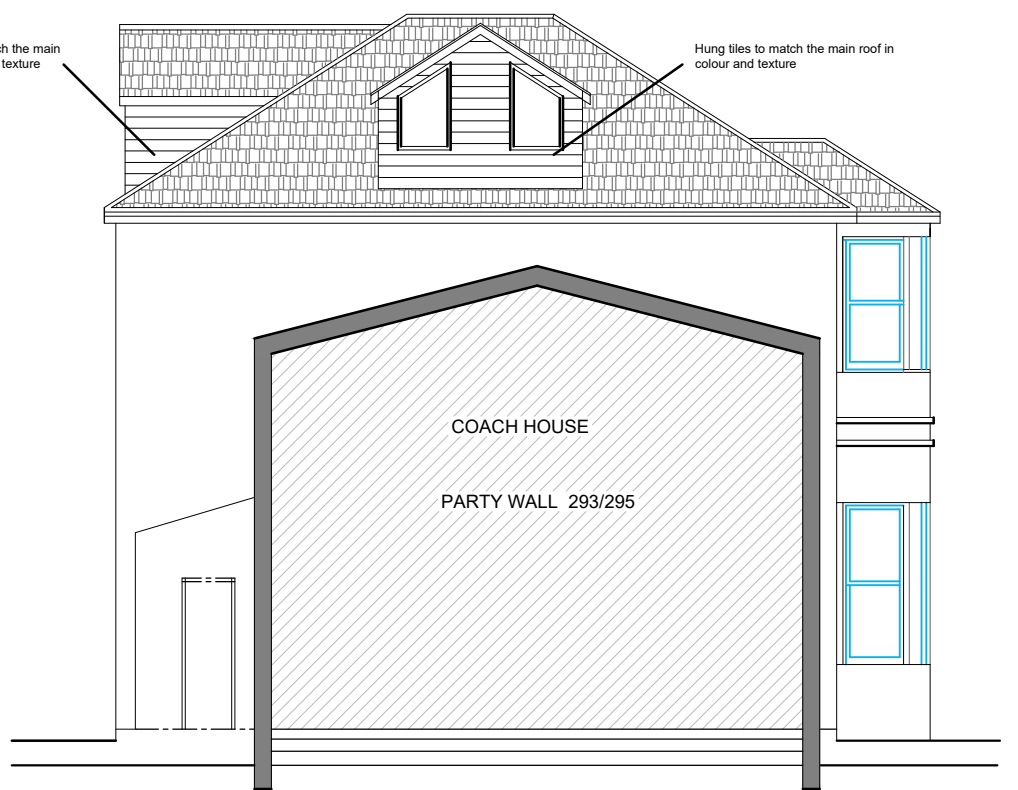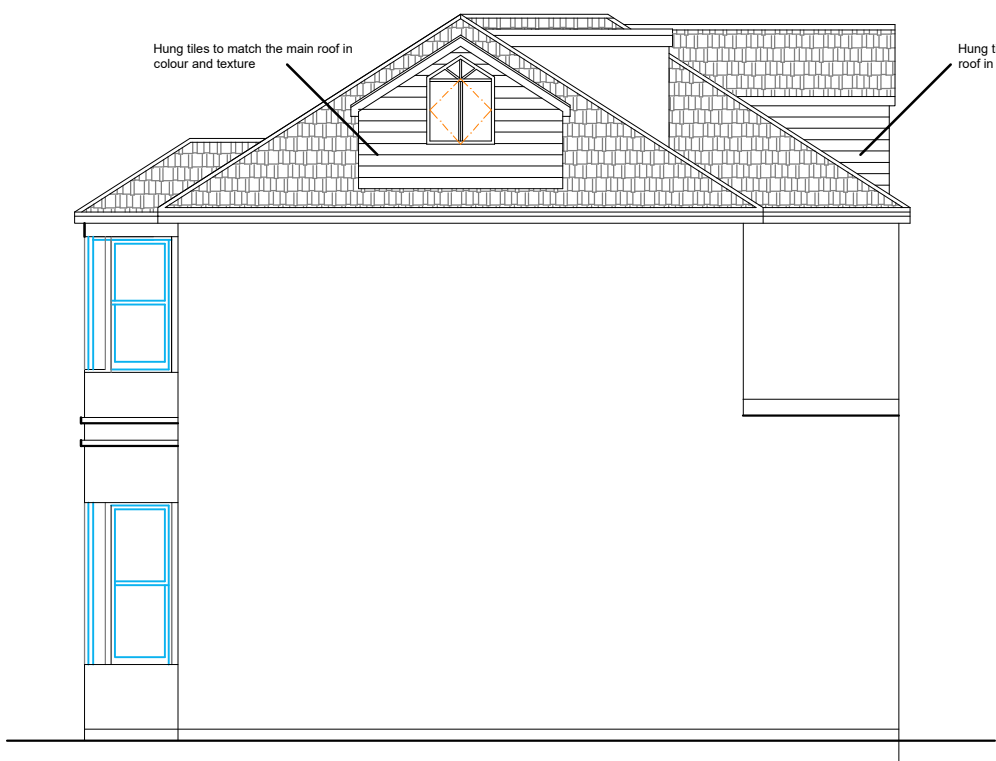

Proposed Side Elevation1

Proposed Side Elevation2

DWG. TITLE: Ex & Prop Side Elevs	PROJECT:	CLIENT	SITE	GLOBPROJECT LIMITED Chartered Architects, Town Planners Yeoman House, 7th Floor 63 Croydon Road London SE20 7TS M 07961761712 E design@globproject.com
JOB No. GPR-015/24	Application for Loft Conversion involving construction of sides, front and rear dormers including x2 front roof lights	Nella Properties Limited	295 Brownhill Road Cattford London SE6 1AE	
DWG. No. 015/05/SEL				
REVISION:				
SCALE: 1 : 100 (A3)	FULL PLANNING APPLICATION			
DRAWN: BM				
DATE: 27.01.2024				
CHECKED: BM				