



Roskillys Campsite - Ref PA24/00139

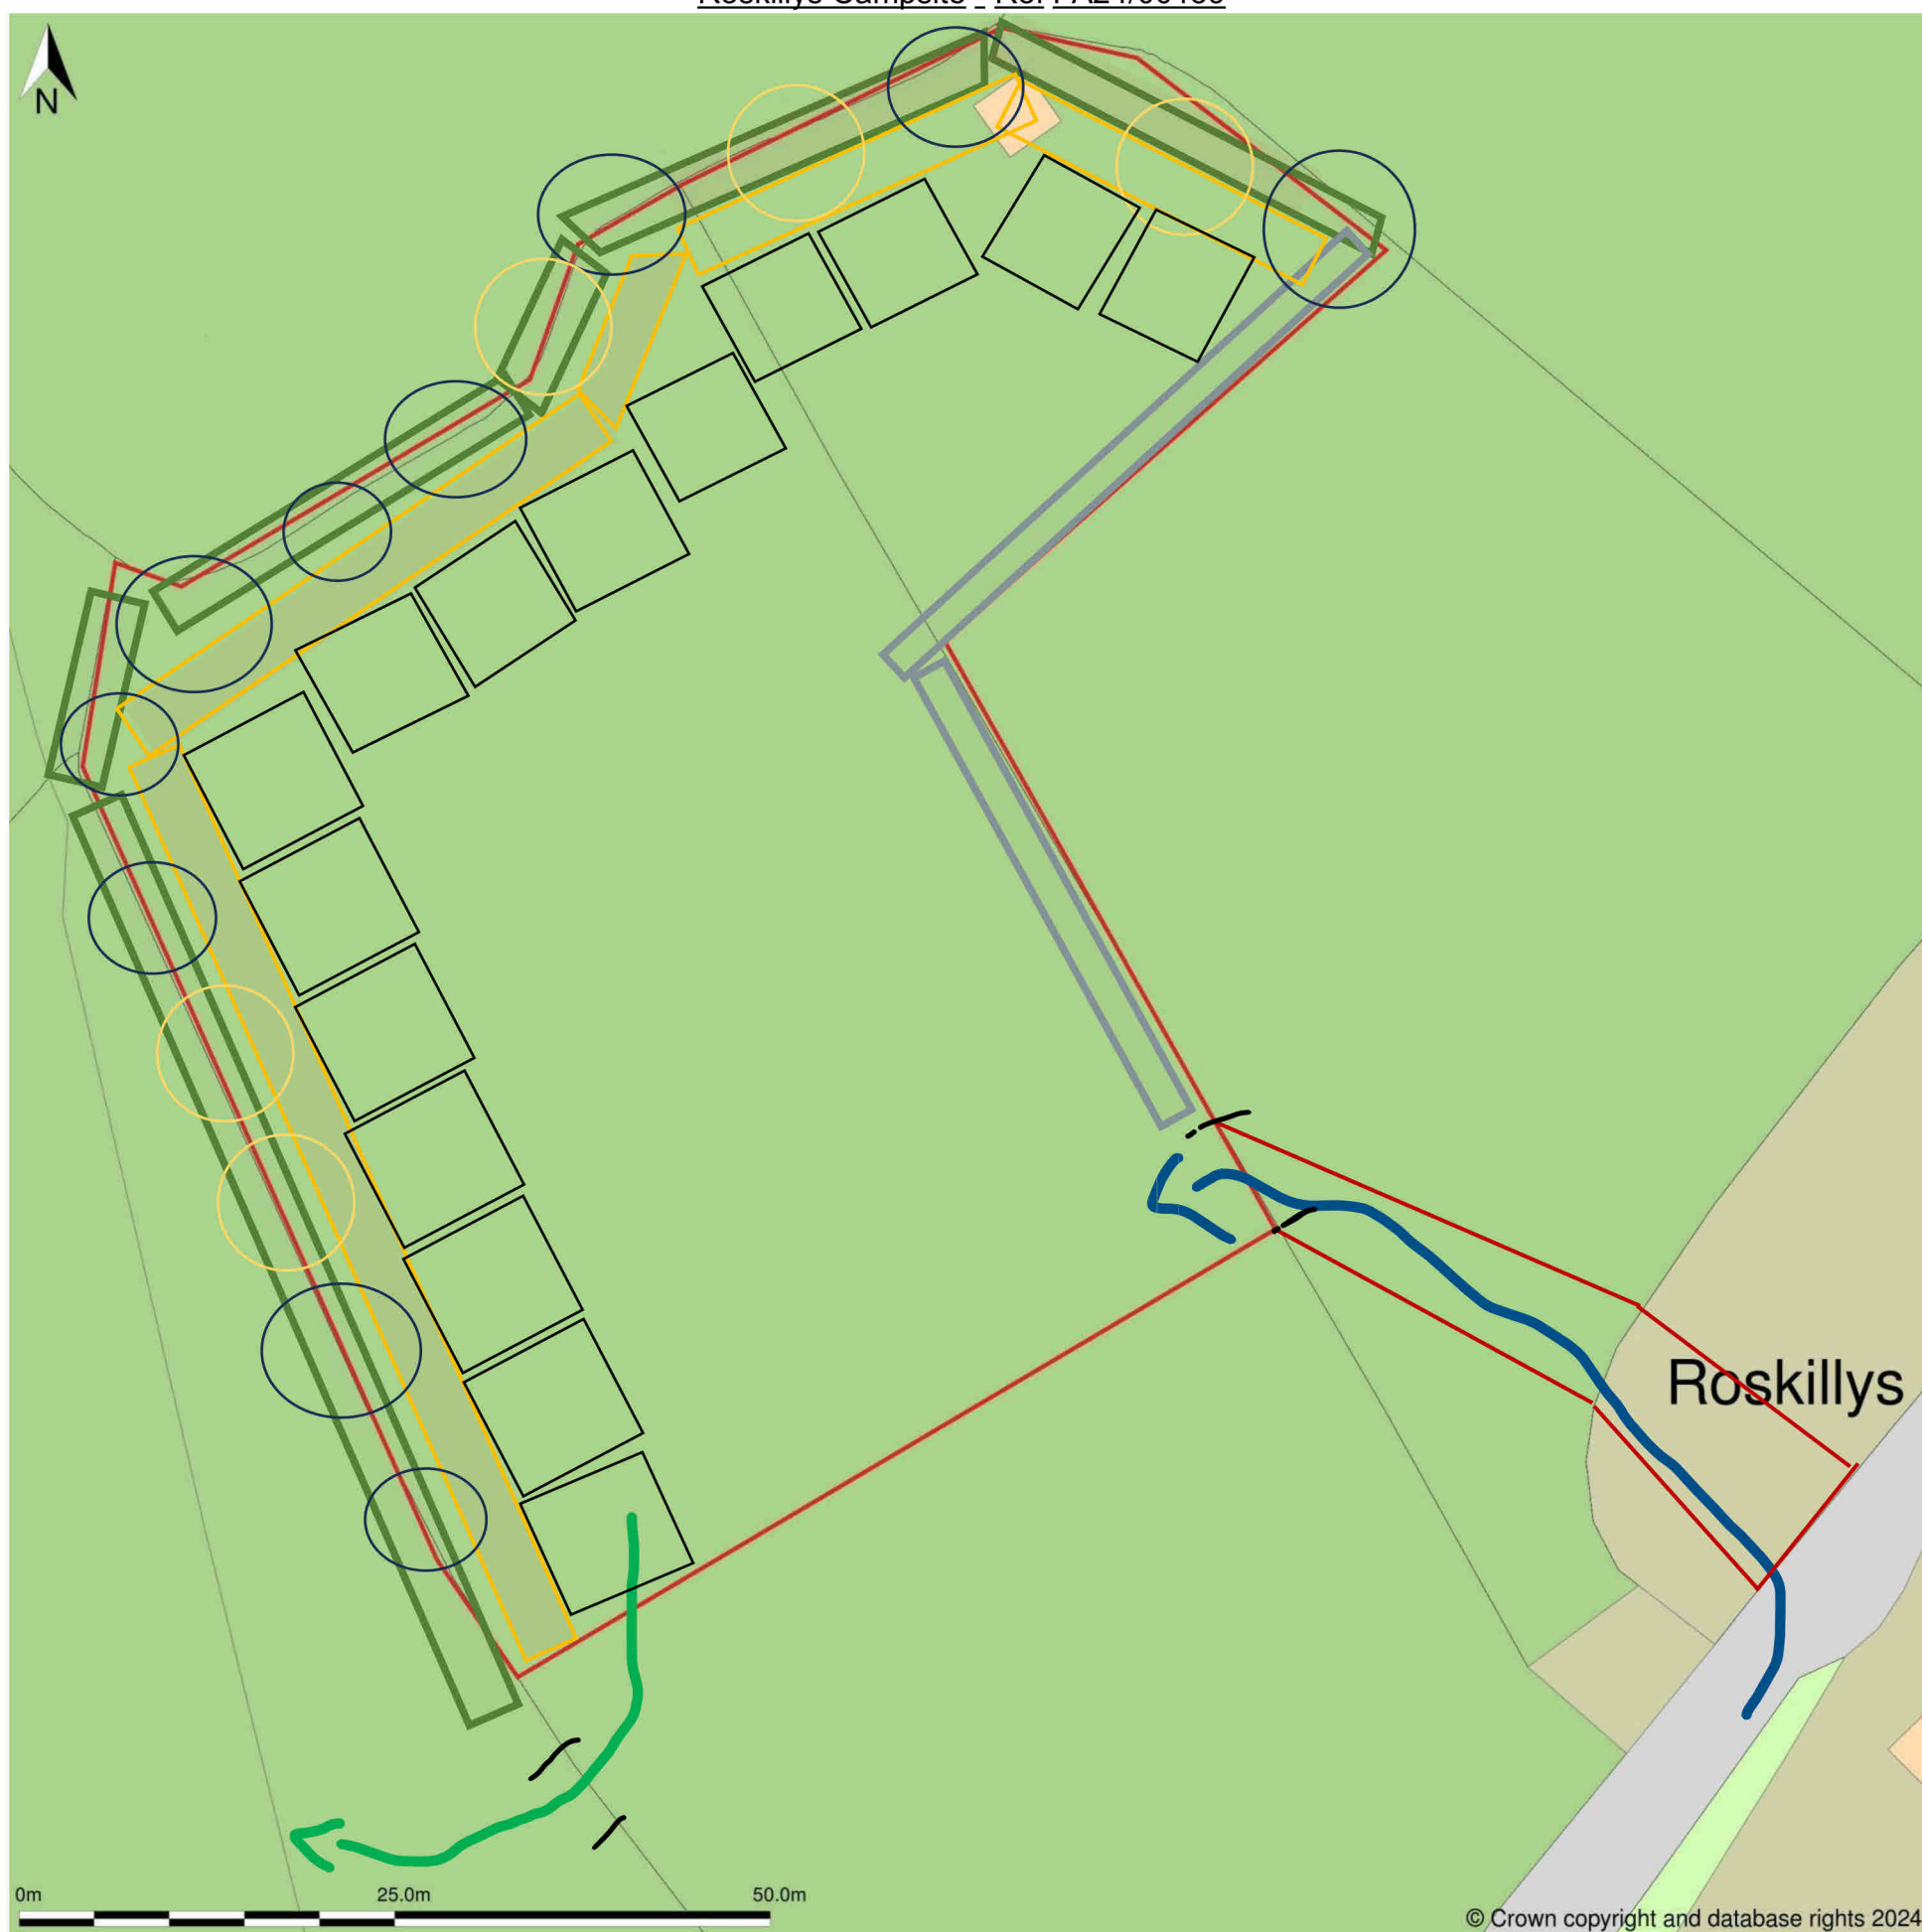

Reference Key – (scale 1:500)

- Existing Cornish Hedge
- Unmarked example pitches
- Existing Trees
- Proposed trees (see planting schedule)
- Proposed three metre buffer zone
- Proposed native species Hedging (see planting schedule)
- Access to PRow from campsite through existing gate
- Access to campsite from public highway
- Existing gate ways

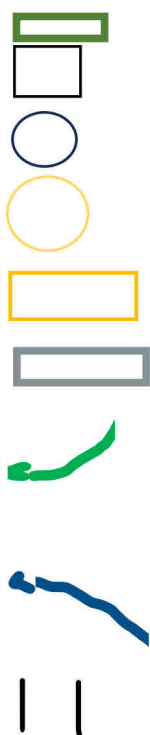

Planting schedule

Proposed new native double staggered hedge row of native species at 0.5m centres.

All shrubs to be planted as bare 90 – 60 cm root whips into existing ground. Plants will also be watered daily should periods of drought occur whilst establishing.

Percentage mix:

- 30% Hazel (*Corylus avellana*)
- 30% Hawthorn (*Crataegus monogyna*)
- 10% Elder (*Sambucus nigra*)
- 10% Blackthorn (*Prunus spinosa*)
- 5% Crab apple (*Malus sylvestris*)
- 5% Holly (*Ilex aquifolium*)
- 5% Dog rose (*Rosa canina*)
- 5% White willow (*Salix alba*)

Trees to enhance existing Cornish hedge:

- 5 English Oak trees (*Quercus robur*)