
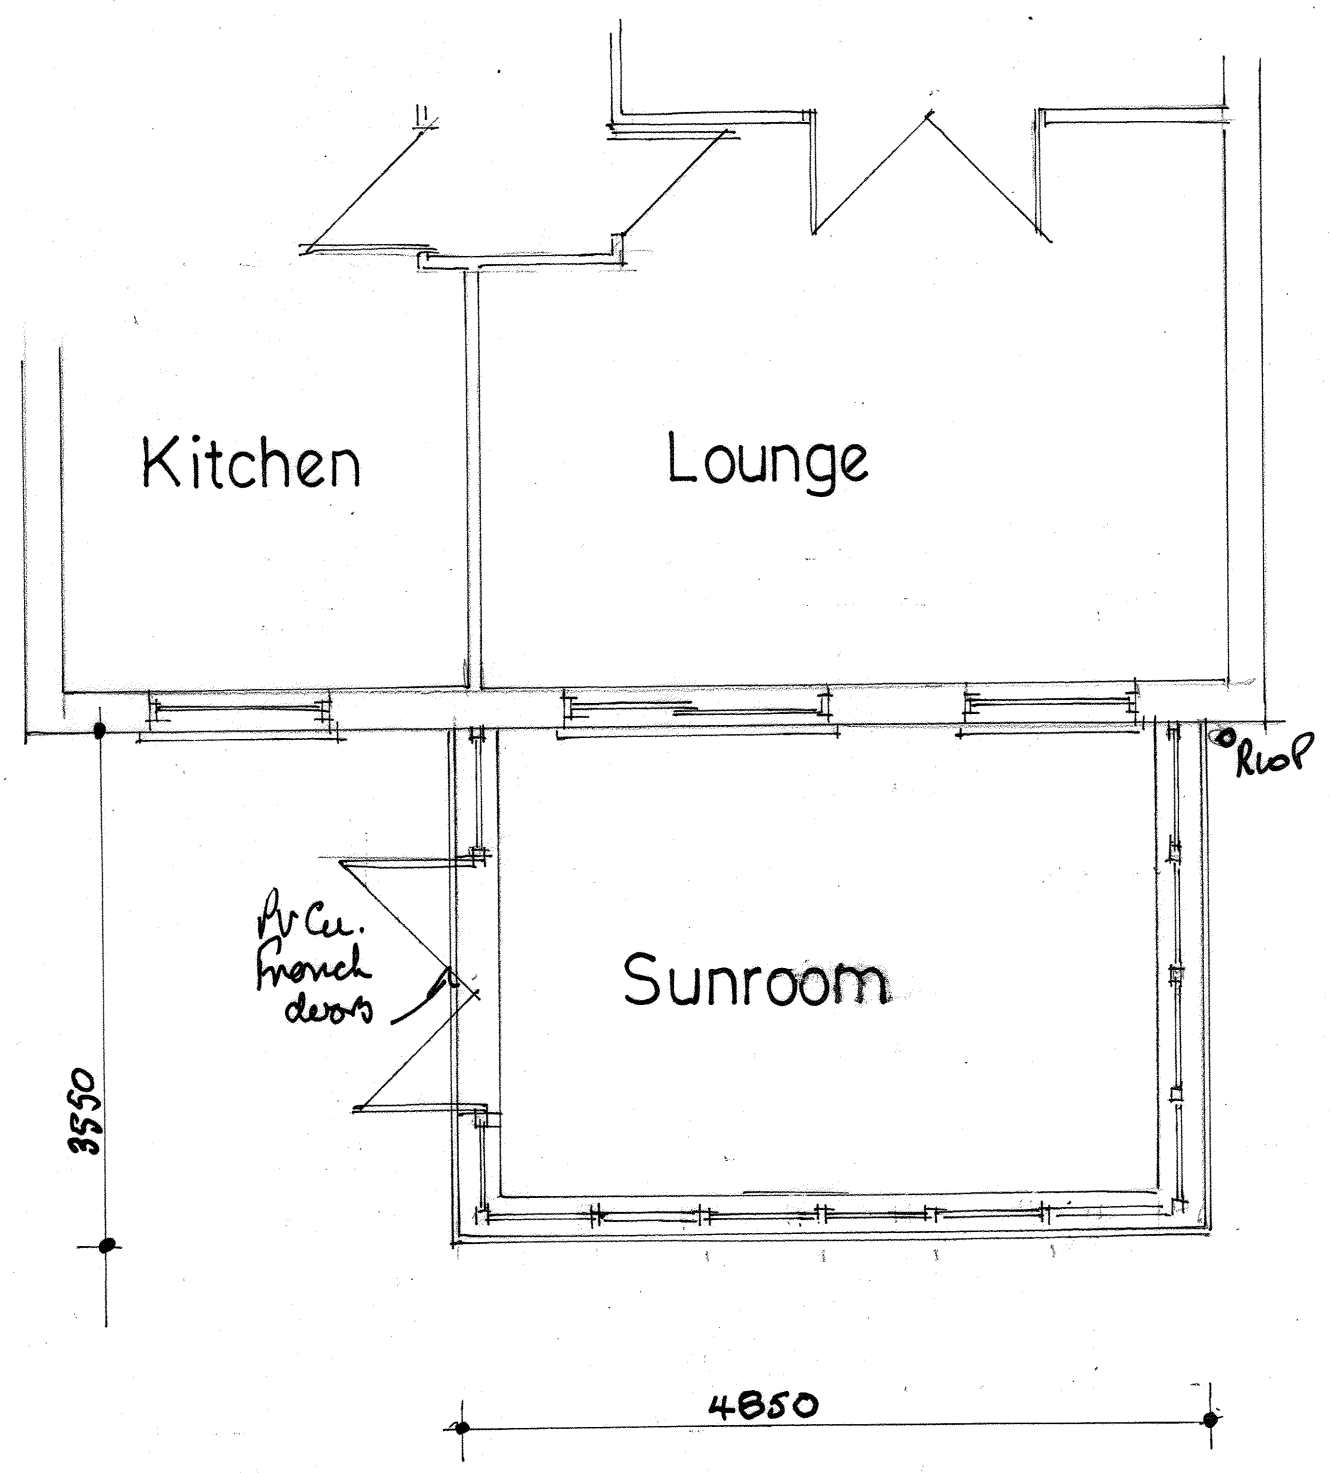


EXISTING PROPOSED

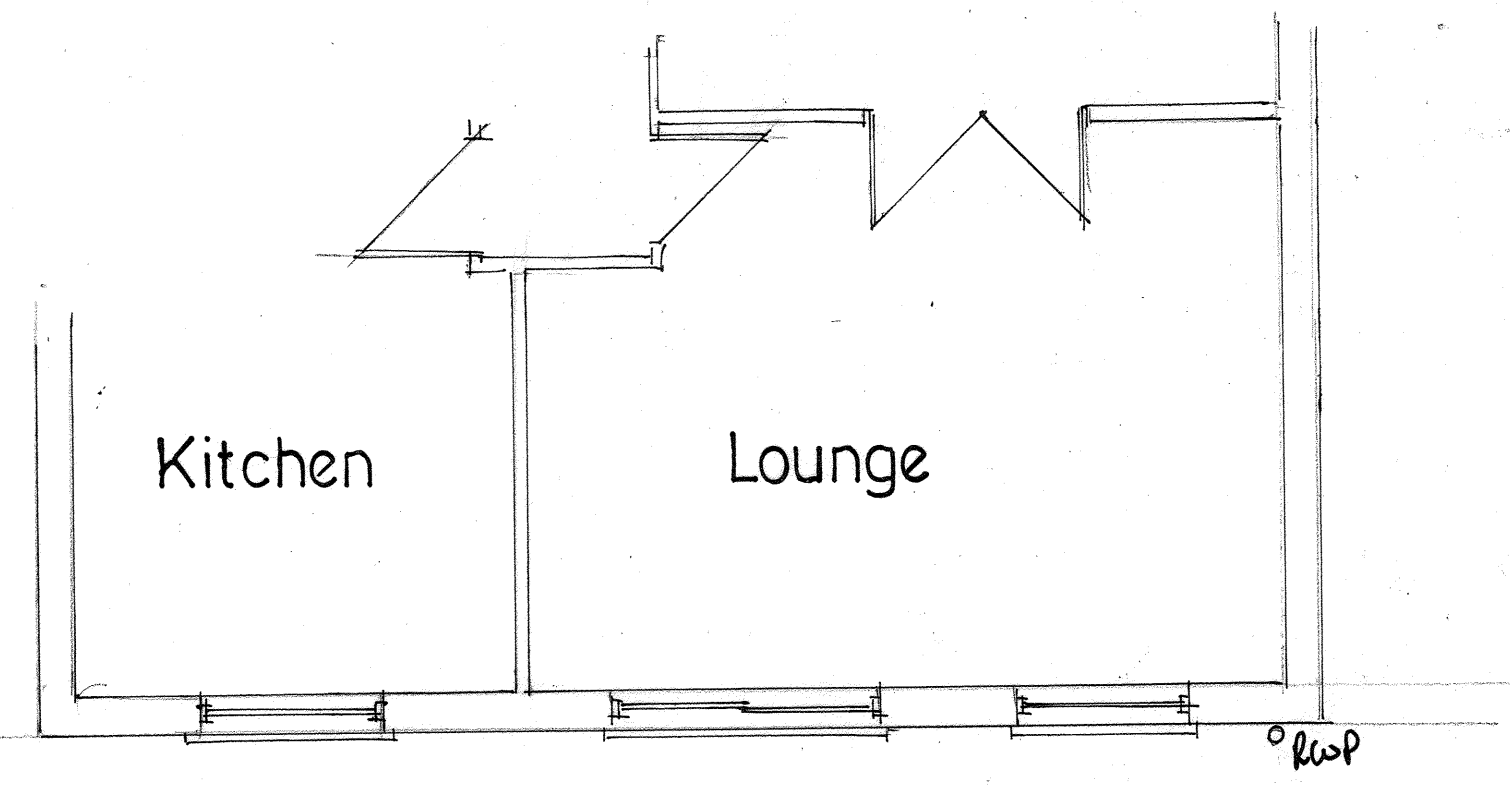

PLAN

PLAN

Paul and Papworth
 3 Hoopers Close
 Landrake
 Cornwall
 PL12 5DN
 01752851341
 07880727247

CLIENT Mr & Mrs J Eardly
JOB TITLE Erection of a rear sunroom at 9 Boaden Close Hatt Cornwall PL12 6NT
DRAWING TITLE Plans & Elevations
SCALE 1:50 & 1:100 @ A2
DATE January 2023
DRAWN BY RCP
REF NO P1119/06/23/01 REV