




1 As Proposed SE (Front) Elevation
 SCALE 1:100

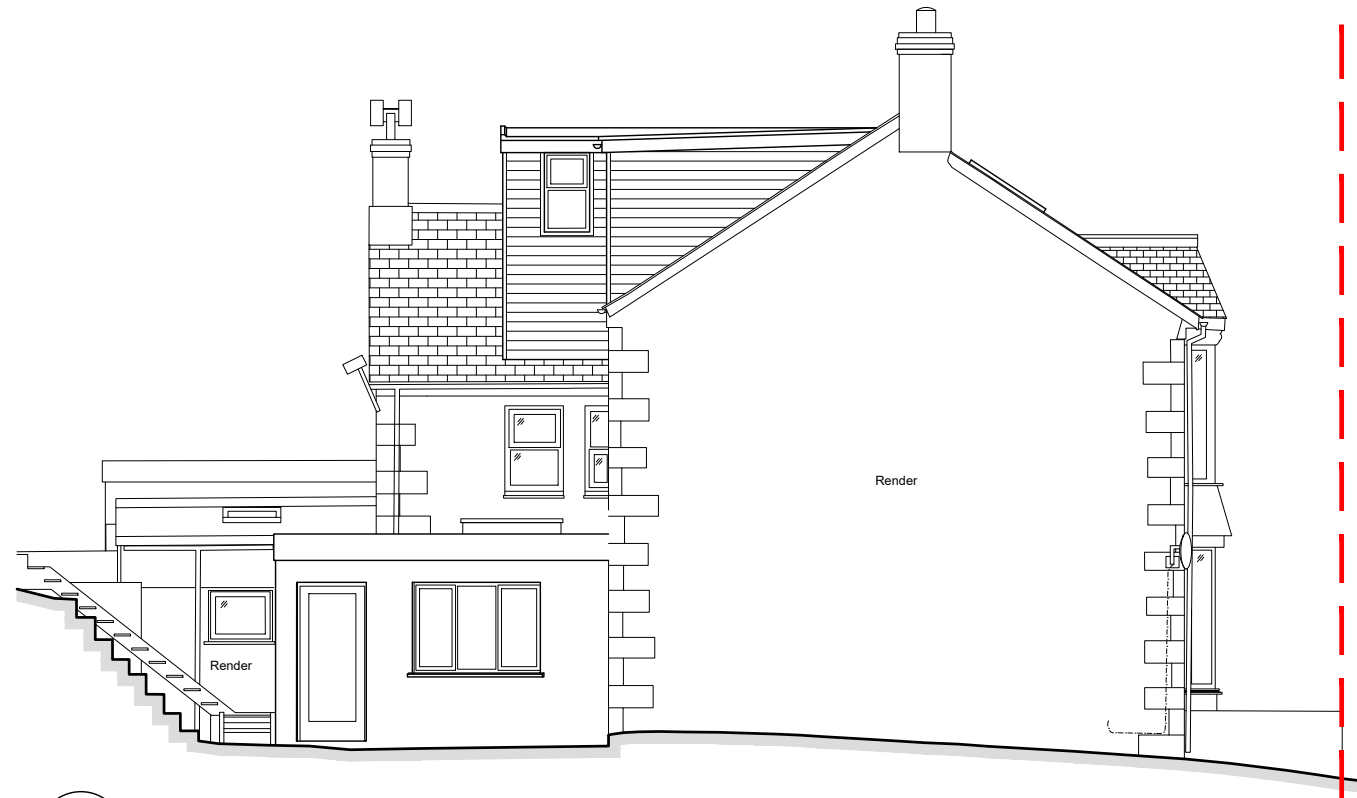

2 As Proposed SW (Side) Elevation
 SCALE 1:100

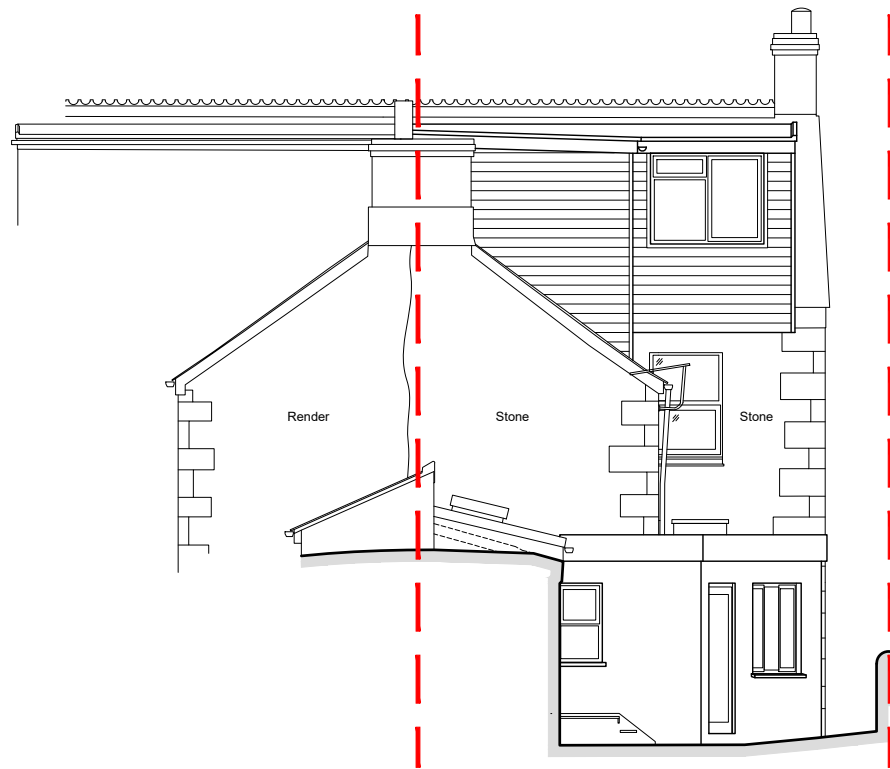

3 As Proposed NW (Rear) Elevation
 SCALE 1:100

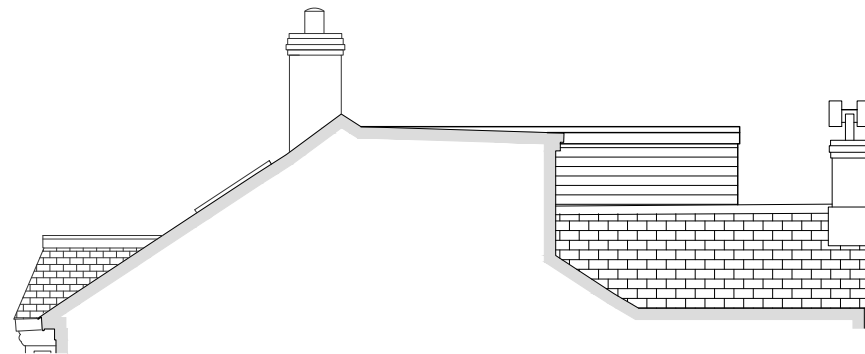


4 As Proposed NE (Side) Elevation
 SCALE 1:100

Rev	Date	Revision Details	Dr	Chk
A	12.02.24	SW Elevation Window Added	sh	sh

Client's Name	Ms I Thomas
Job Title	Extension & Alterations to Emerald Cottage, Porthleven
Drawing Title	As Proposed Elevations

Drawn	Checked	Date
sh	sh	08.02.24
Scale		
1:100 @ A3		
meter 1 2 3 4 5		
Status		
Planning Application		



Helston, Cornwall
 T: 01326 572101
 E: info@shwarchitecture.com

ARCHITECTURE & DESIGN

CIAT RIBA

Chartered Practice Chartered Practice

Job No	Drawing No	Rev
23009	104	A

CAD Plot date: 12/02/2024 - 14:04:20 23009-pd-master.dwg