



1 As Existing SE (Front) Elevation
 SCALE 1:100

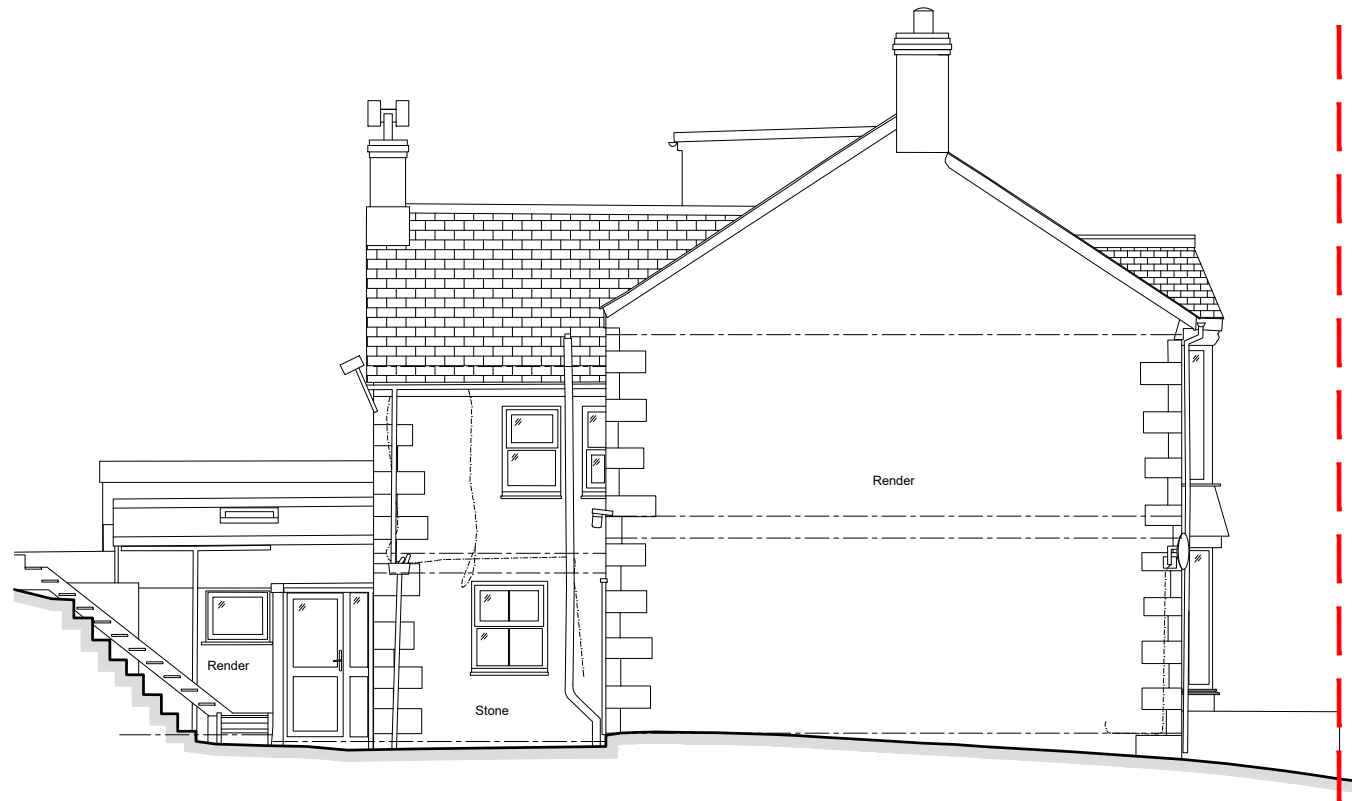

2 As Existing SW (Side) Elevation
 SCALE 1:100

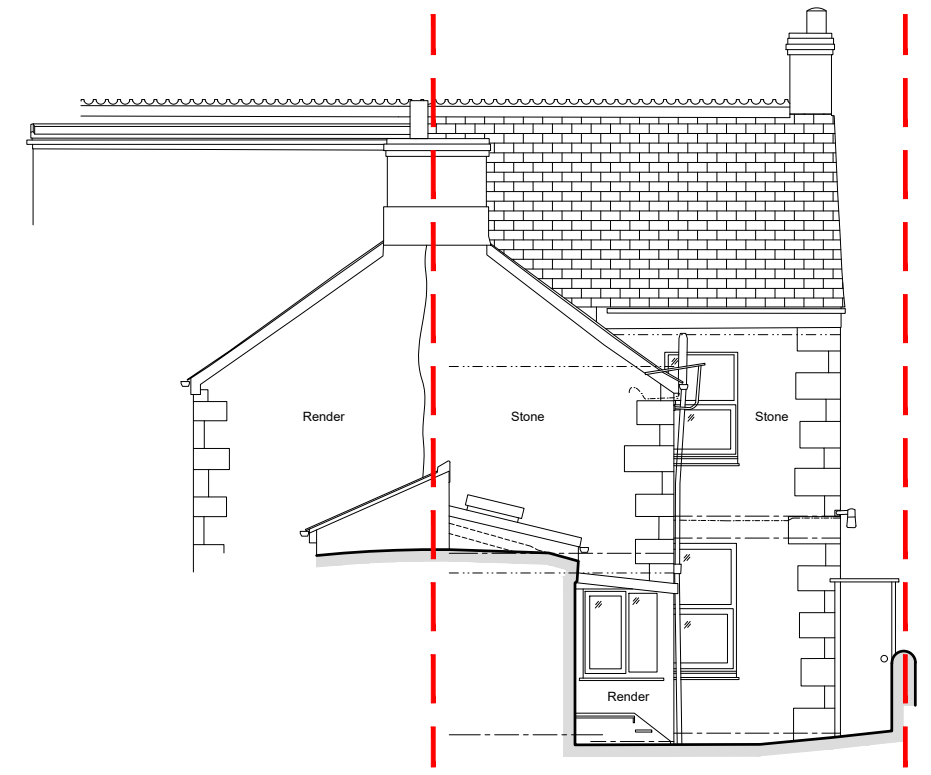

3 As Existing NW (Rear) Elevation
 SCALE 1:100

Rev	Date	Revision Details	Dr	CHK
A	12.02.24	SW Elevation Window Added	sh	sh

Client's Name	Ms I Thomas
Job Title	Extension & Alterations to Emerald Cottage, Porthleven
Drawing Title	As Existing Elevations

Drawn	Checked	Date
sh	sh	08.02.24
Scale		
1:100 @ A3		
meter 1 2 3 4 5		
Status		
Planning Application		

 Helston, Cornwall T: 01326 572101 E: info@3hwarchitecture.com	 Chartered Practice	Job No	Drawing No	Rev
		23009	102	A
		CAD Plot date: 13/02/2024 - 14.04.20 23009-p0-master.dwg		