


12 FEB 2024



Proposed Location Plan
*1:1250 Scale @ A3


REFERENCE PA24/01028

PROPOSED ROOF OVER
LIVESTOCK HANDLING + FEED AREA

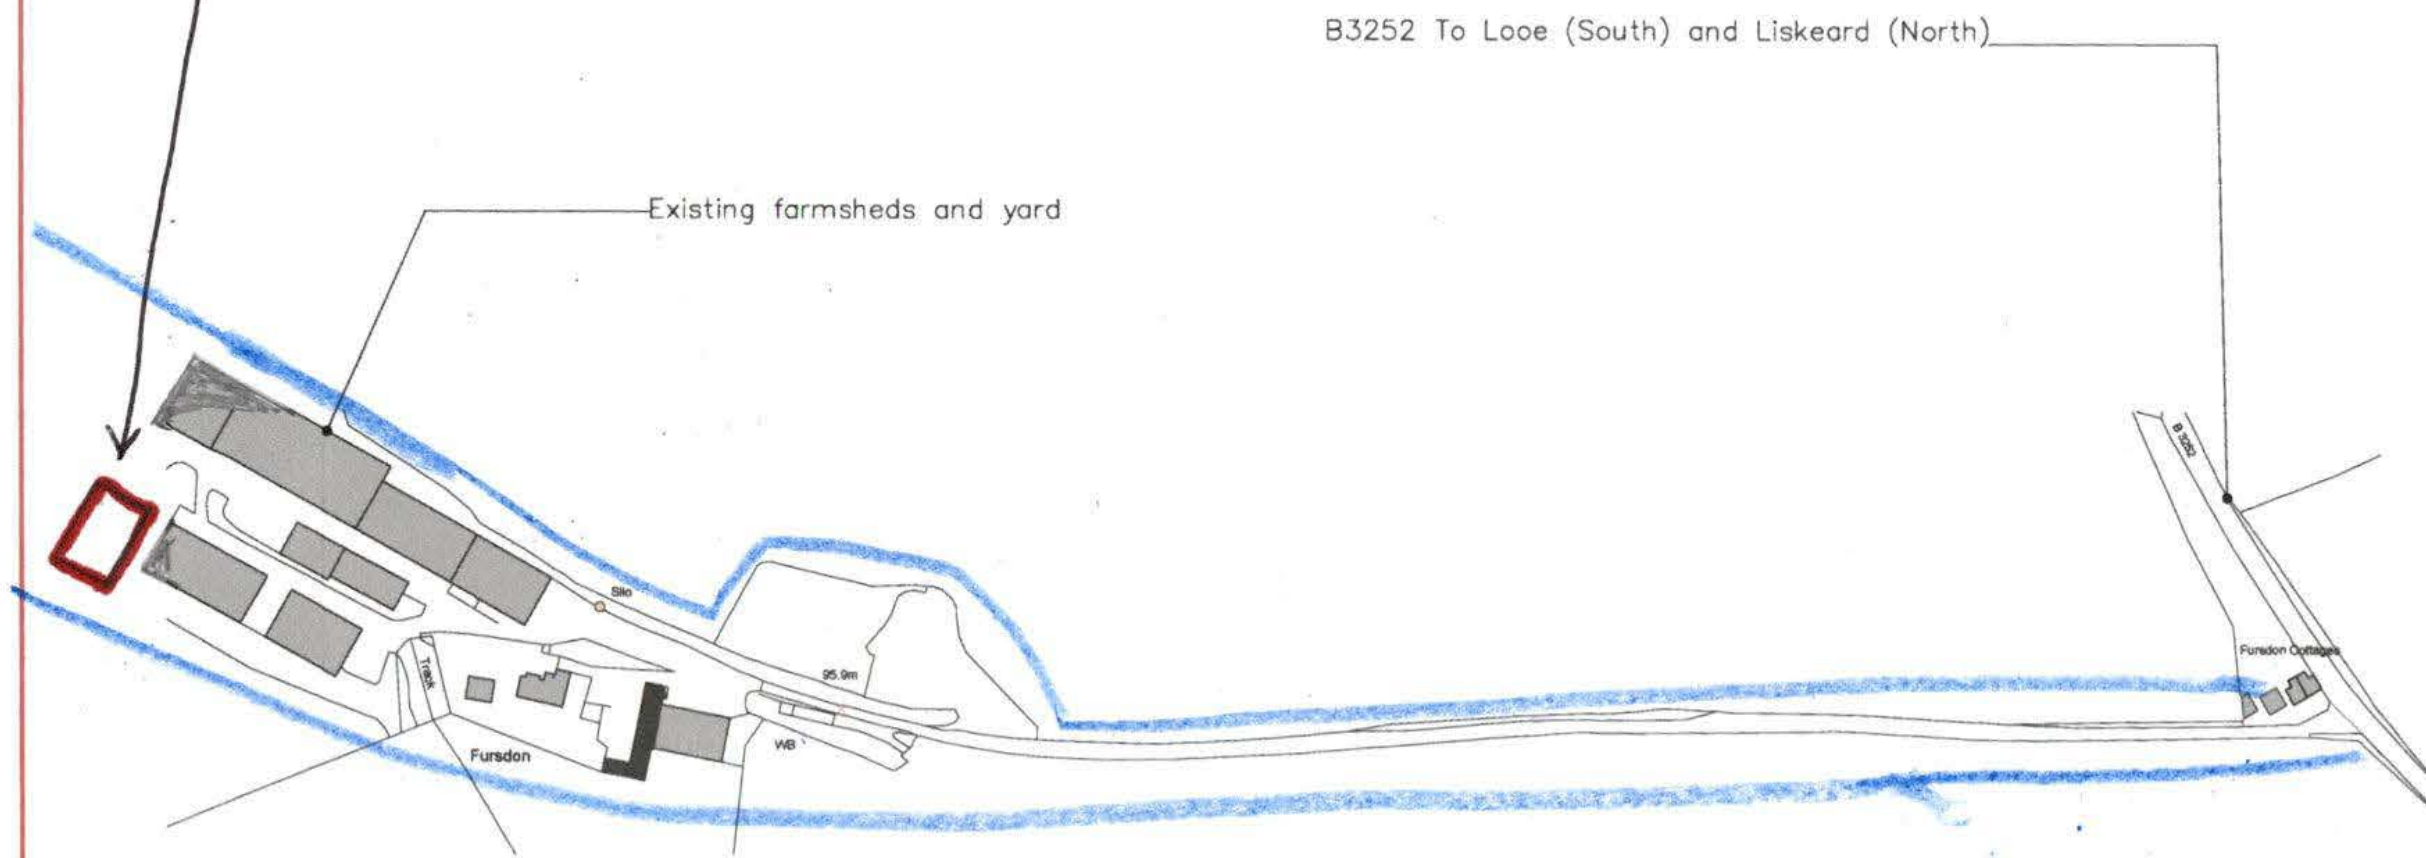

Notes:

*Site Survey Context taken from Ordnance Survey and is for planning purposes only, a full measured building and topographic survey is recommended prior to construction beginning.

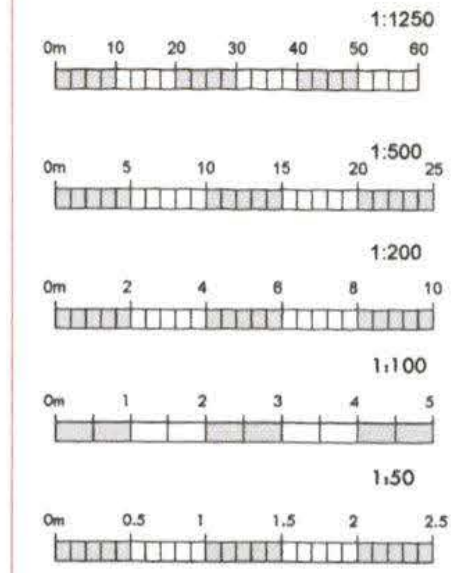

JV
ARCHITECTURAL SERVICES LTD

REV. DESCRIPTION: **PLANNING ISSUE**

JV Architectural Services Ltd
Treire Farm
Lanreath
Looe
Cornwall
PL13 2PD
jvaservices@hotmail.com

CLIENT: **Mr & Mrs Whiting**
Fursdon Farm
Horningstops
Liskeard

DESIGNER: **John Venning**

SITE: **Barns at Fursdon Farm
Horningstops, Liskeard**

TITLE: **Existing Location Plan**

SCALE AT A3: 1:2500	DATE: 05.02.24	DRAWN: JHV	CHECKED: JHV
PROJECT NO: 2409	DRAWING NO: 00-01	REVISION:	