






Section B:B - 1:50

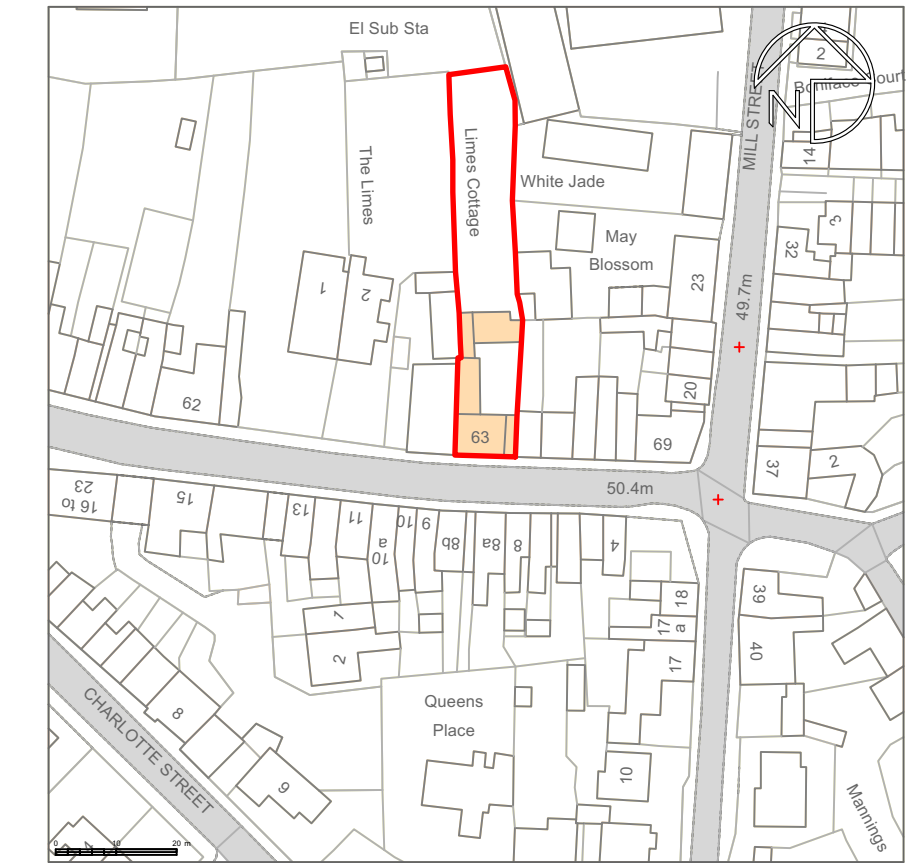


Location Plan 1:1250

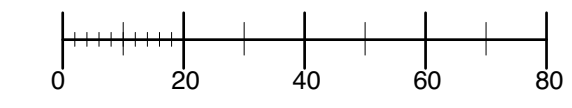


Scale in metres 1:1250
© Crown Copyright and database rights 2023 OS 100047474

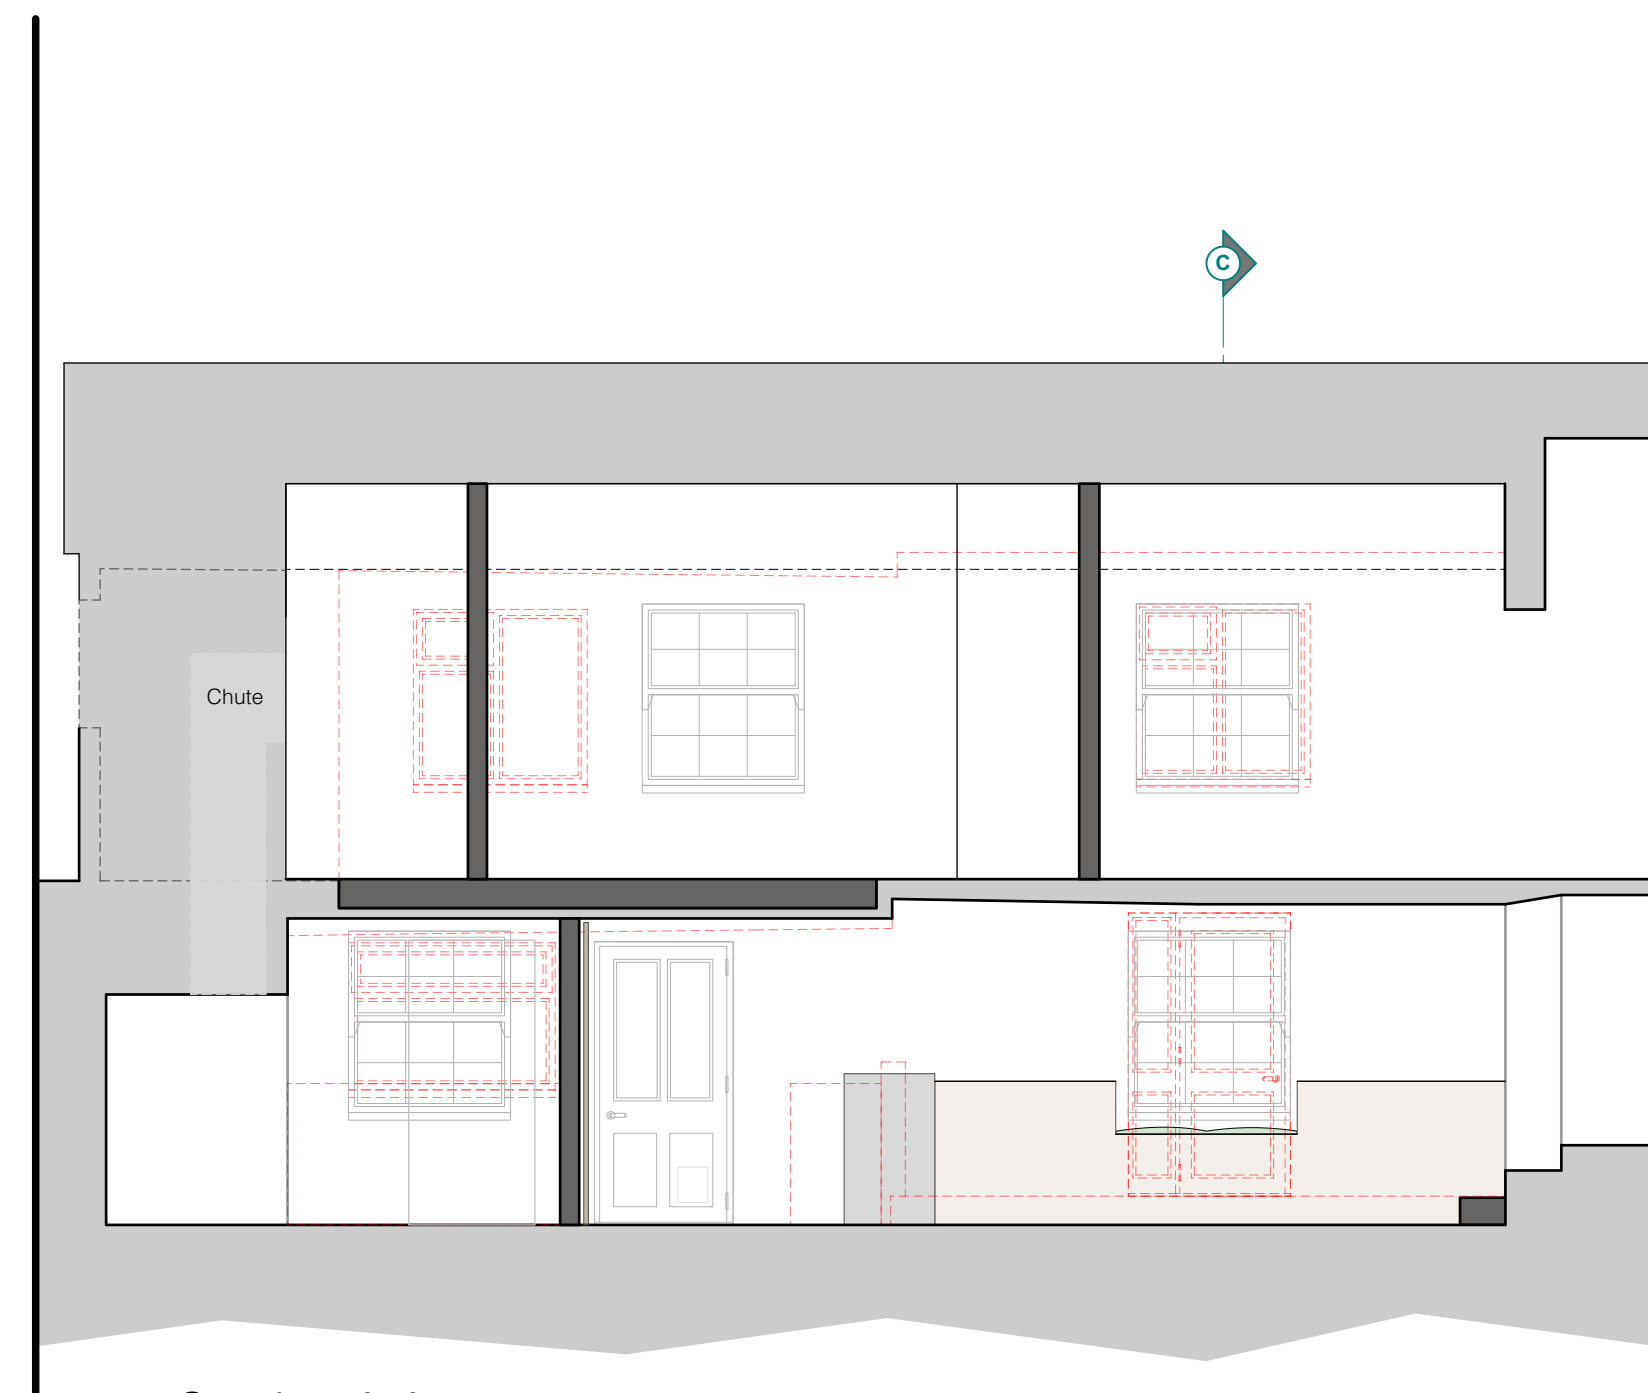

Section A:A - 1:50

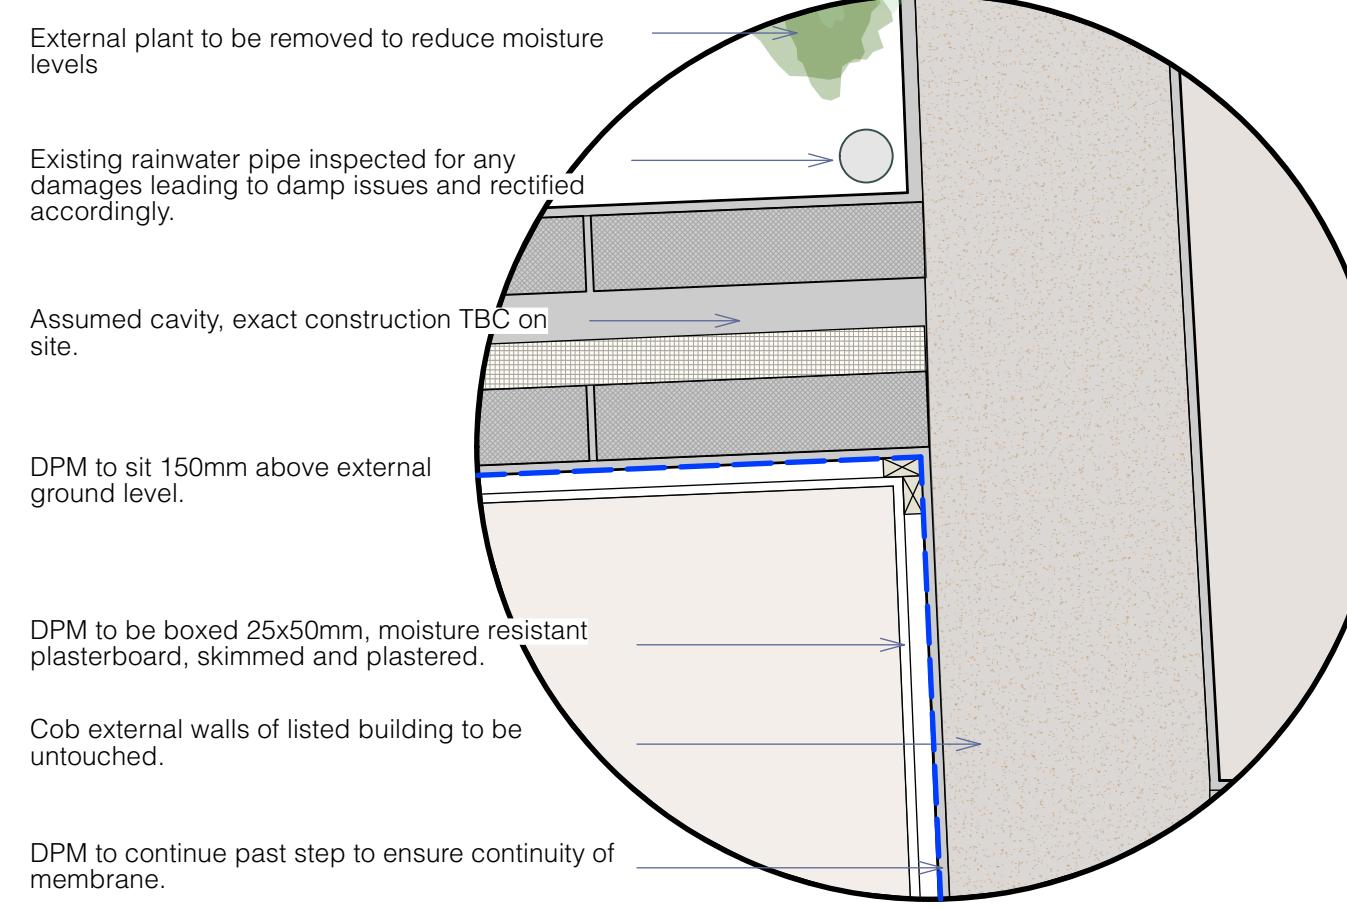

Detail in plan 1:10 @ A1

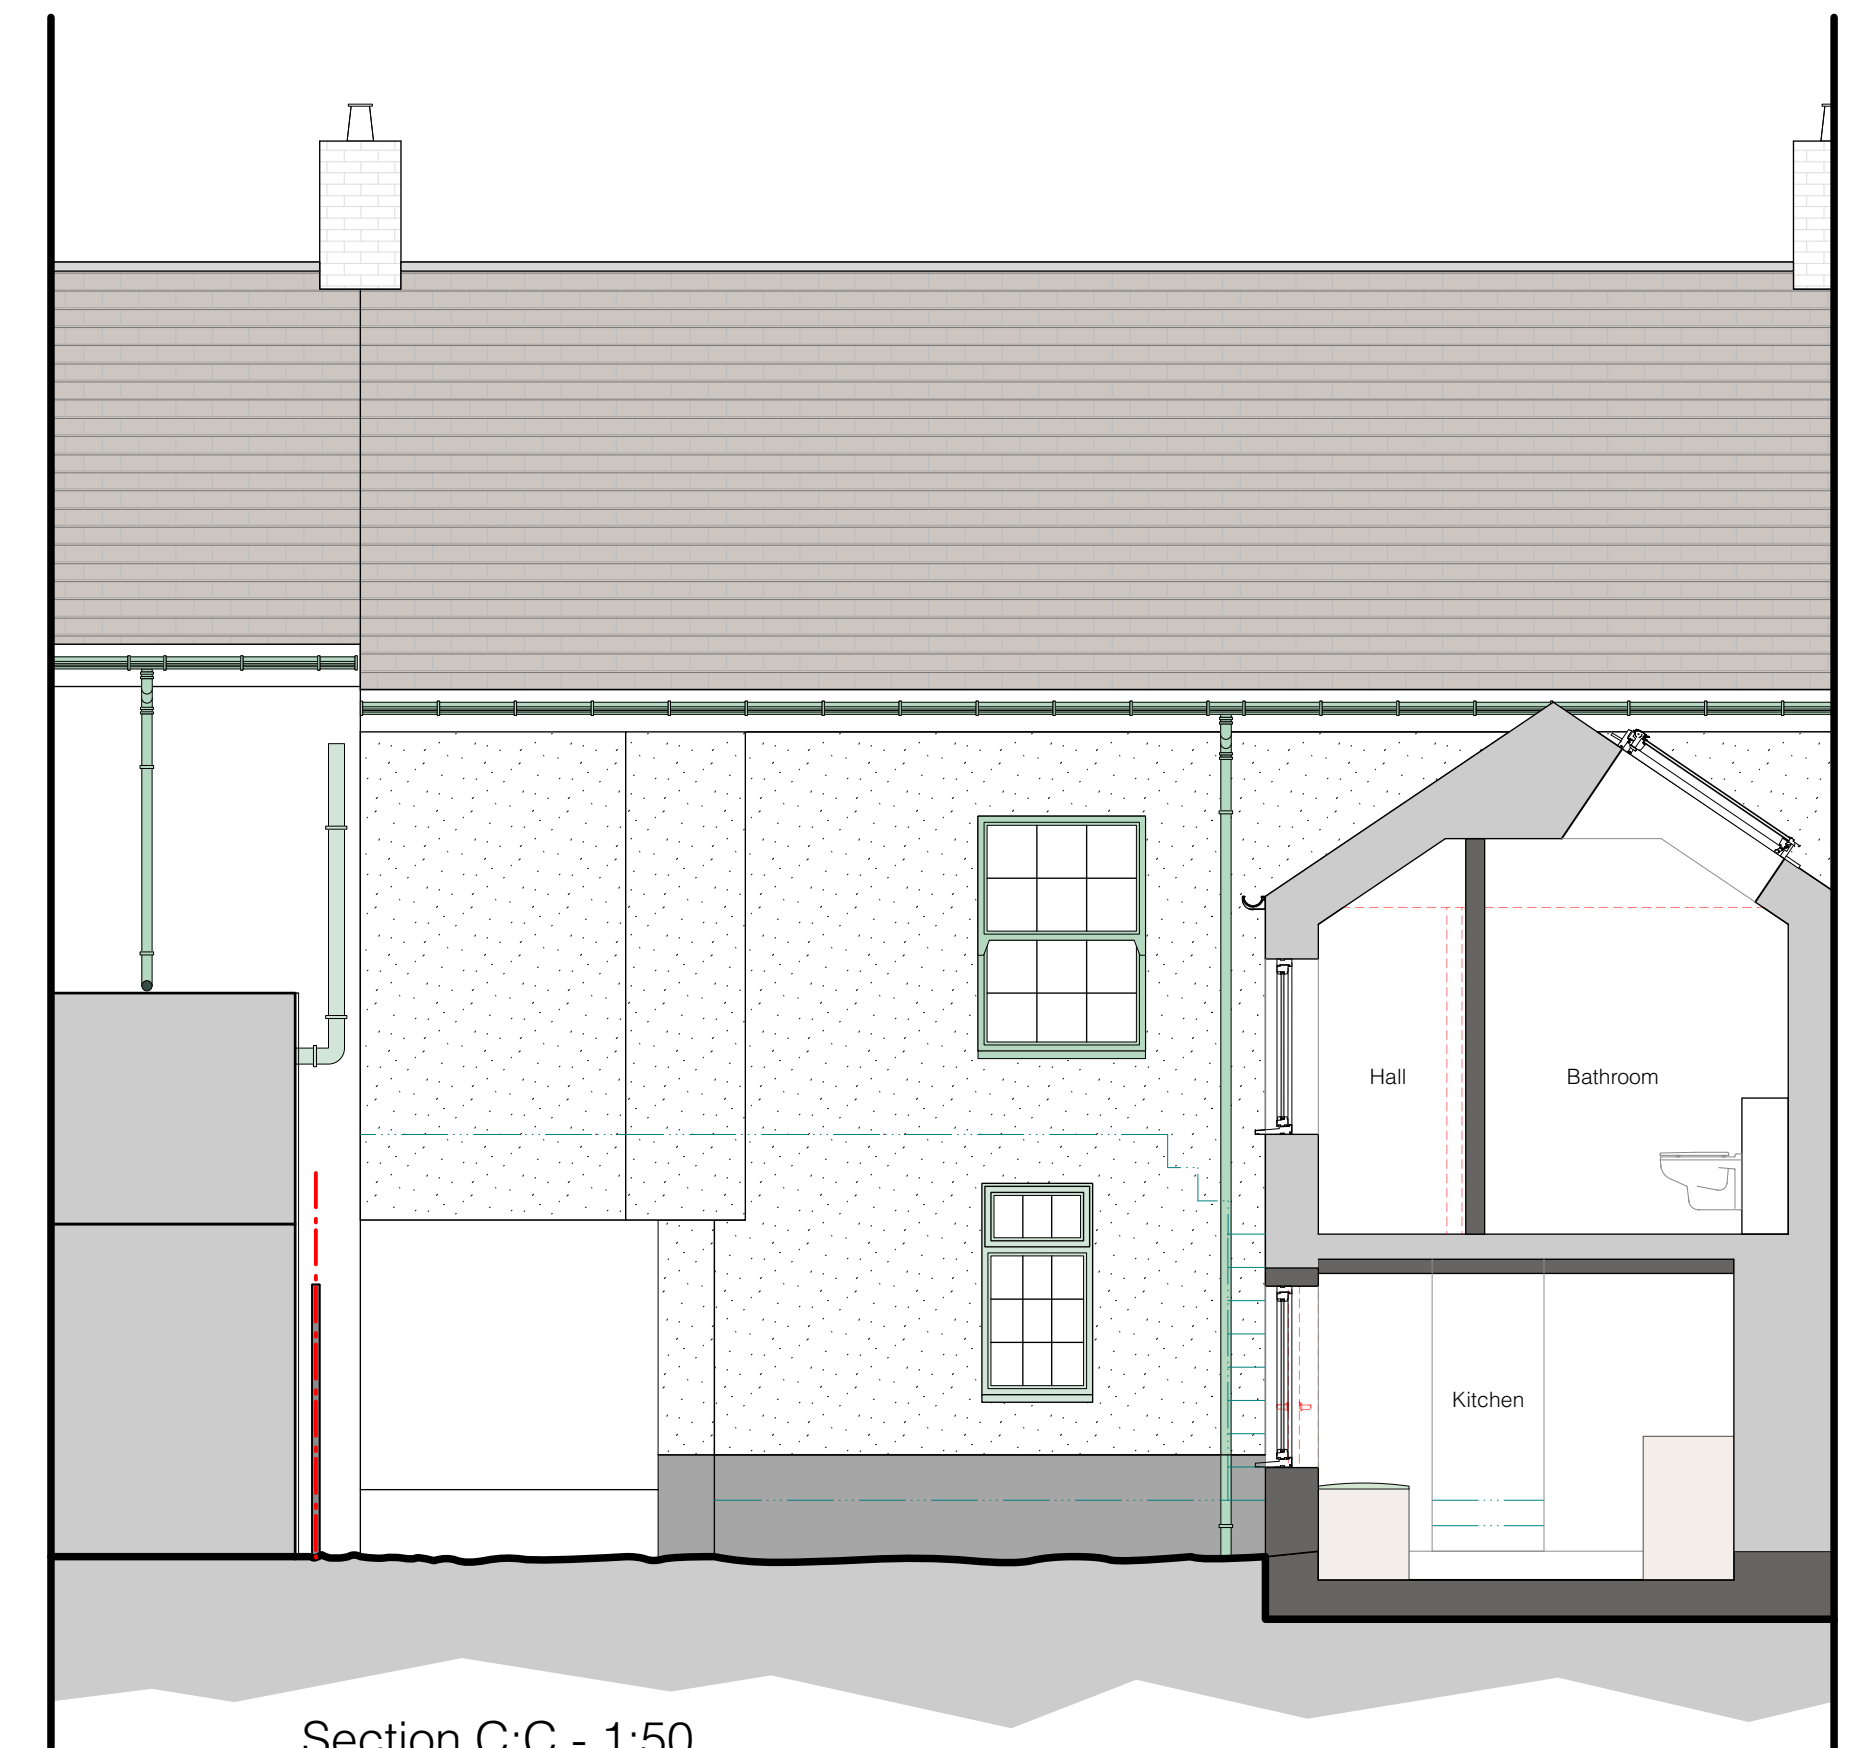

Section C:C - 1:50