






Section B:B - 1:50

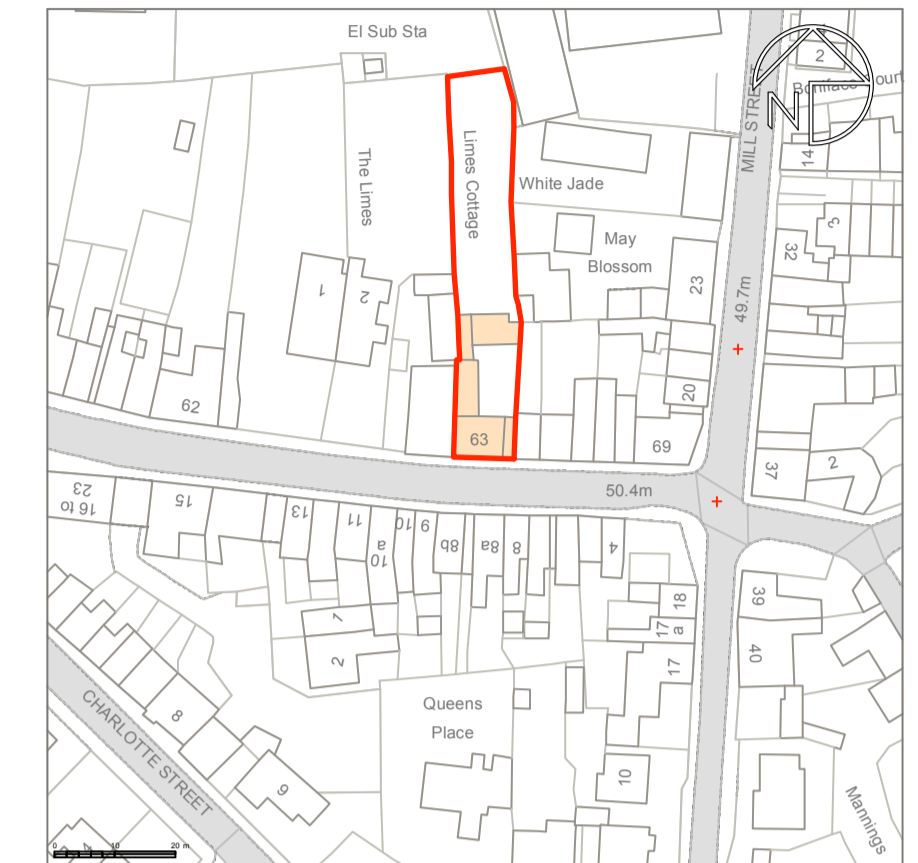


Location Plan 1:1250

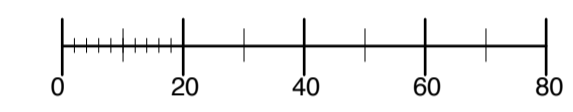

Scale in metres 1:1250  
© Crown Copyright and database rights 2023 OS 100047474

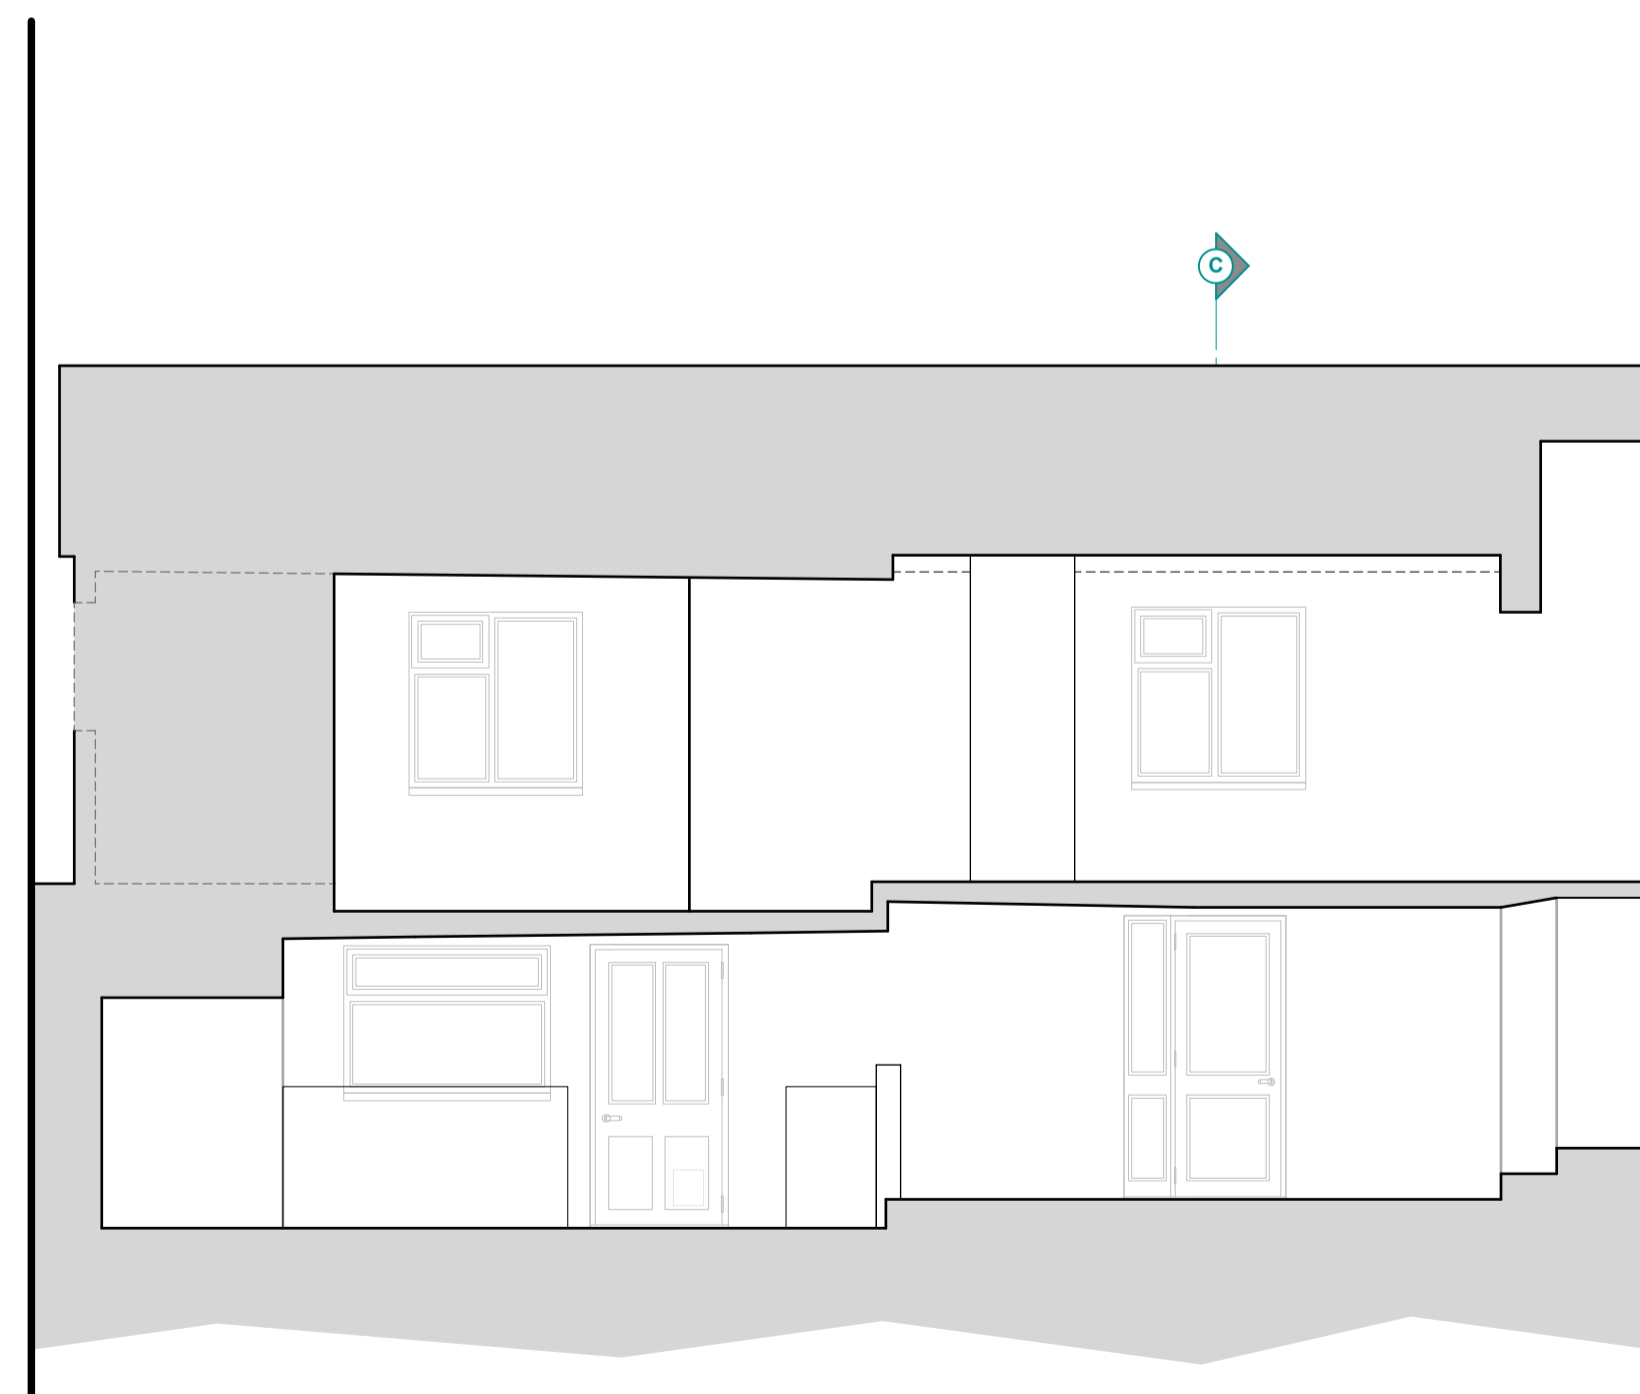

Section A:A - 1:50

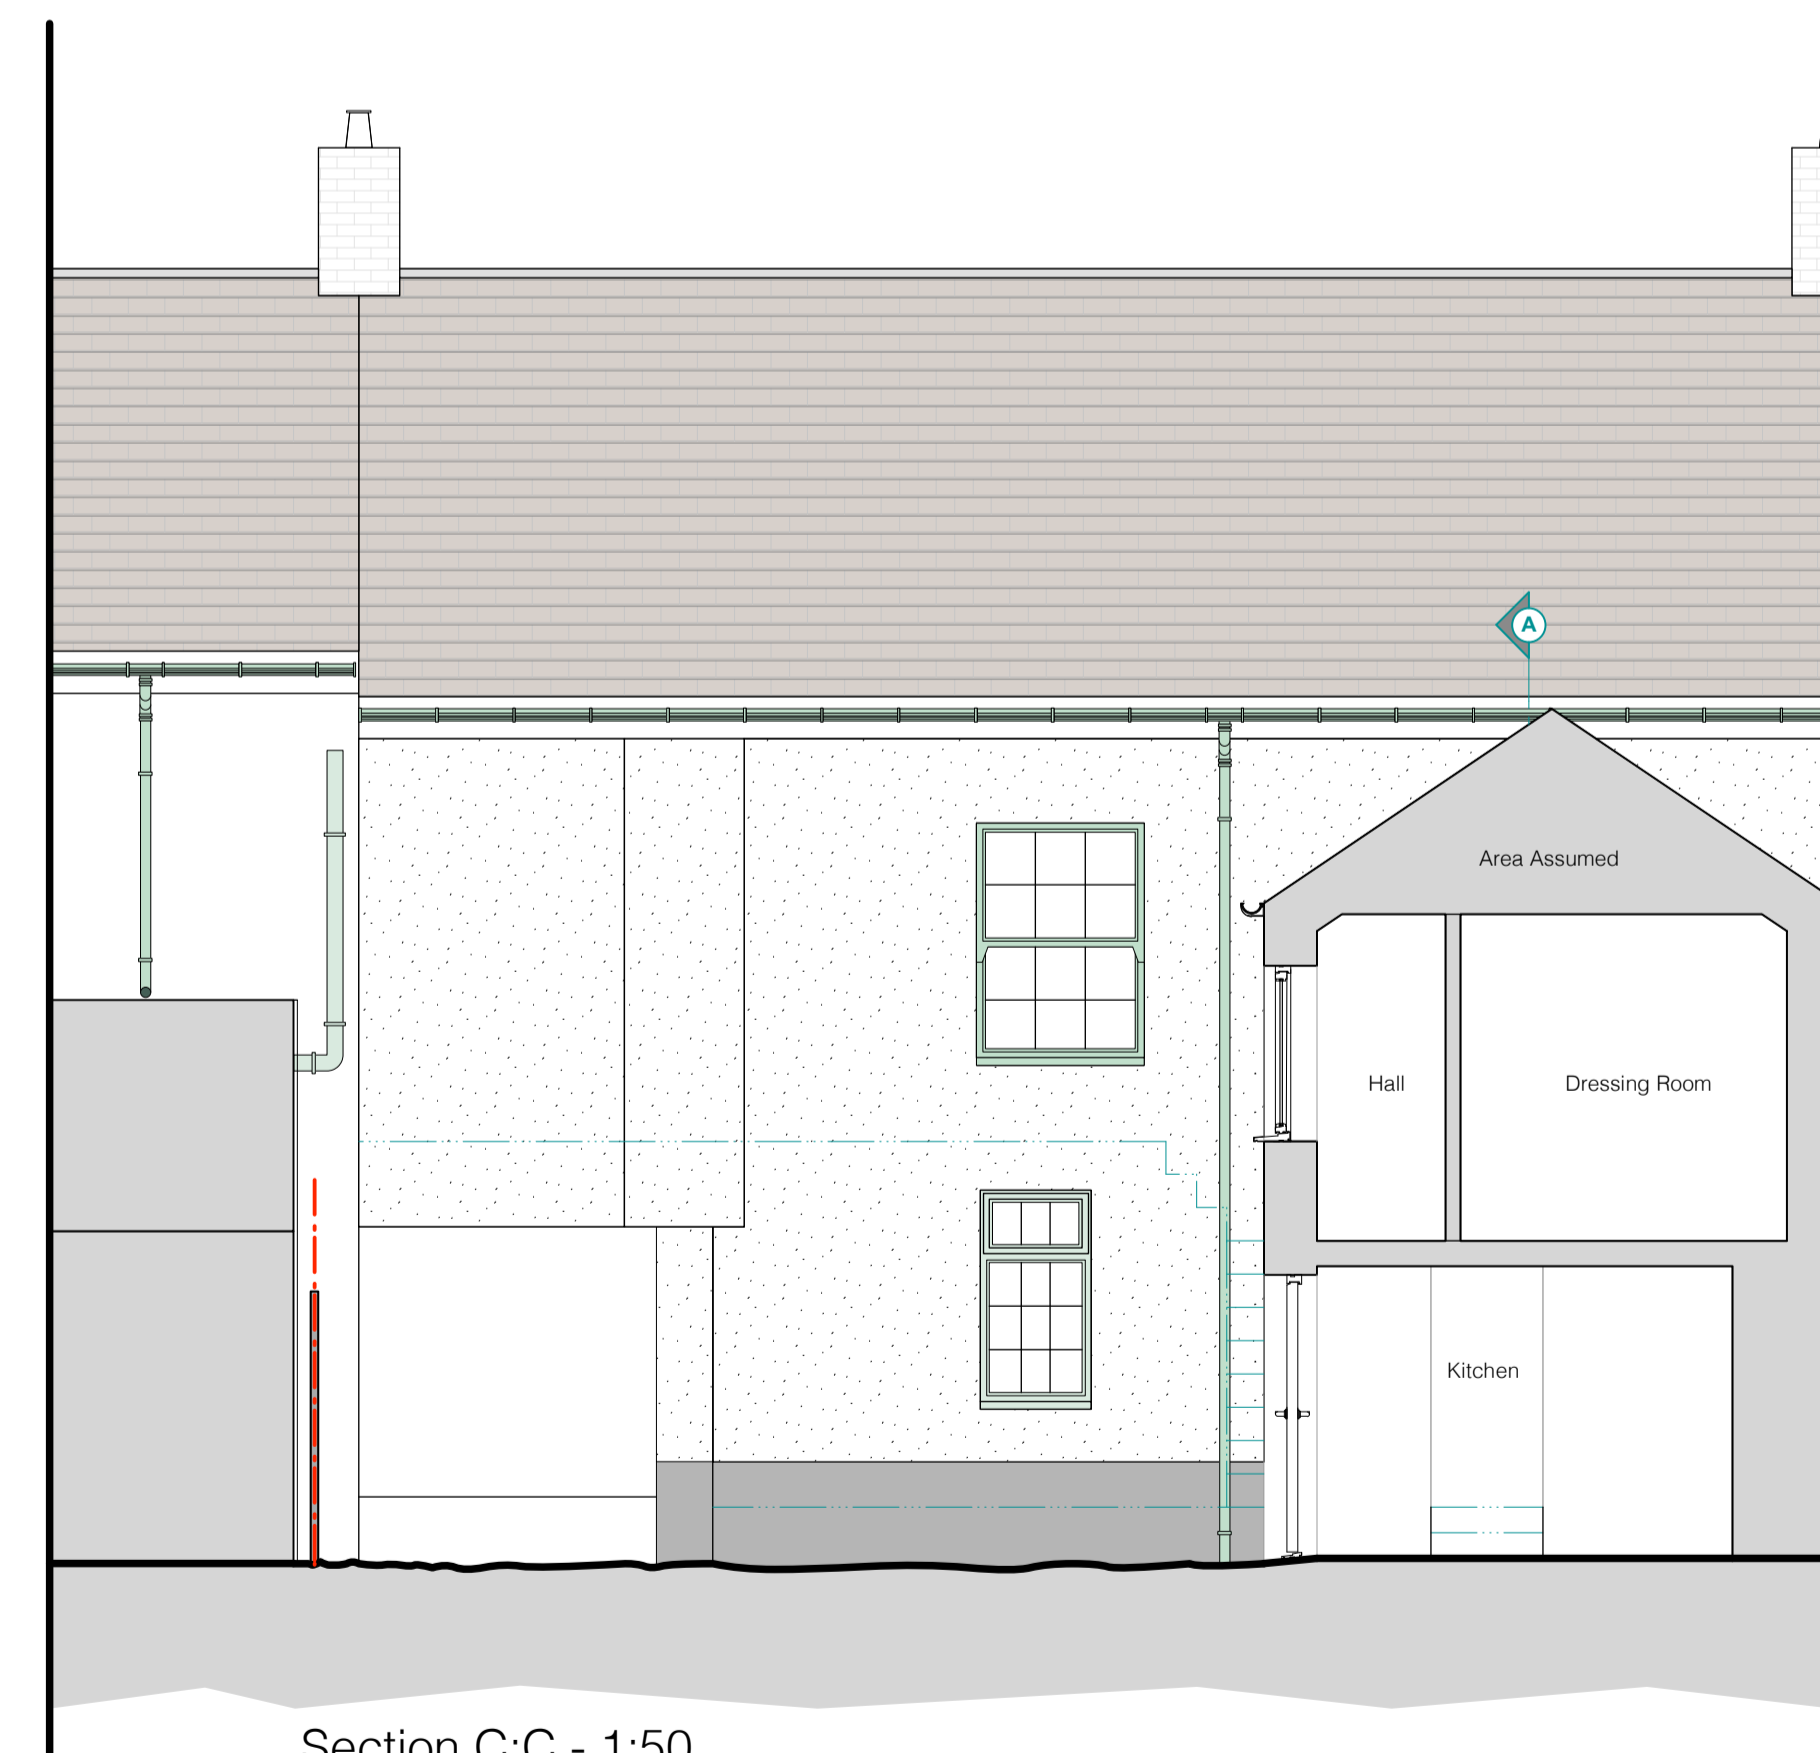

Section C:C - 1:50