


1 First Floor 3D View



For Planning

Sheet Issue Date: 22/09/23

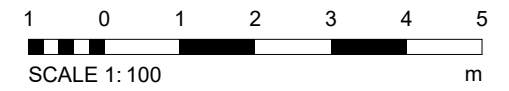


XL Planning Ltd, 1A Fore Street, Cullompton, Devon EX15 1JW
 T: 01884 38662
 E: info@xlplanning.co.uk

Client
A Thomas
 Site Address
**Lower Dorweeke Farm
 Silverton, Exeter, EX5 4BU**

Drawing Title
3D View and Section

Scale 1 : 100
 Size A3L
 Drawn DC

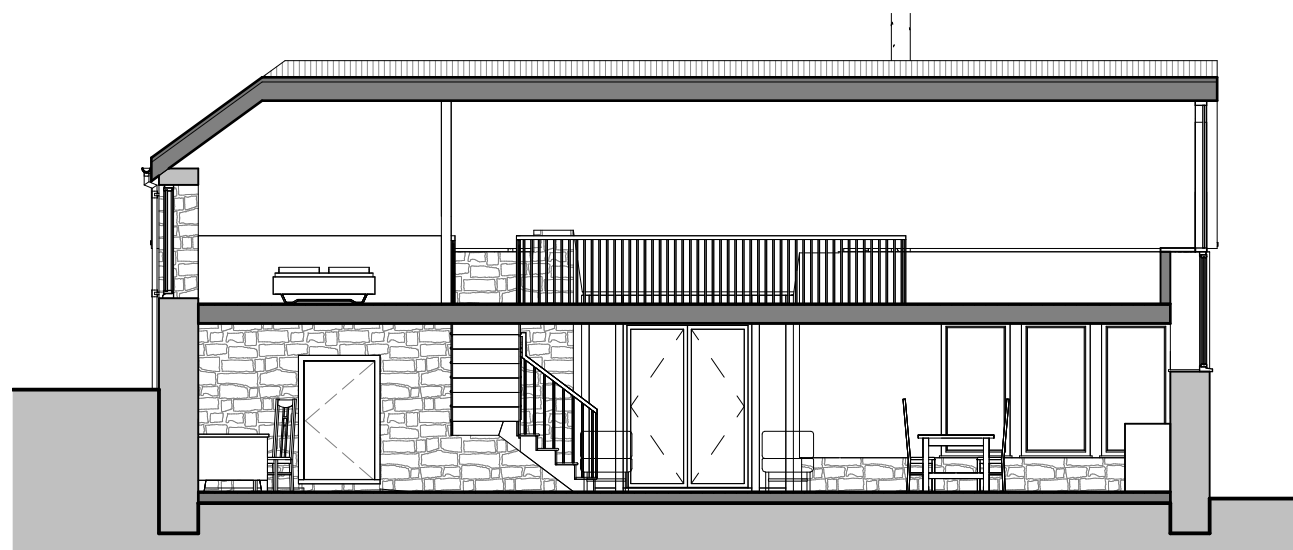

A Section A
 1 : 100

Job No. 2301	Drawing No. 2101	Rev.
------------------------	----------------------------	------