


CF-01

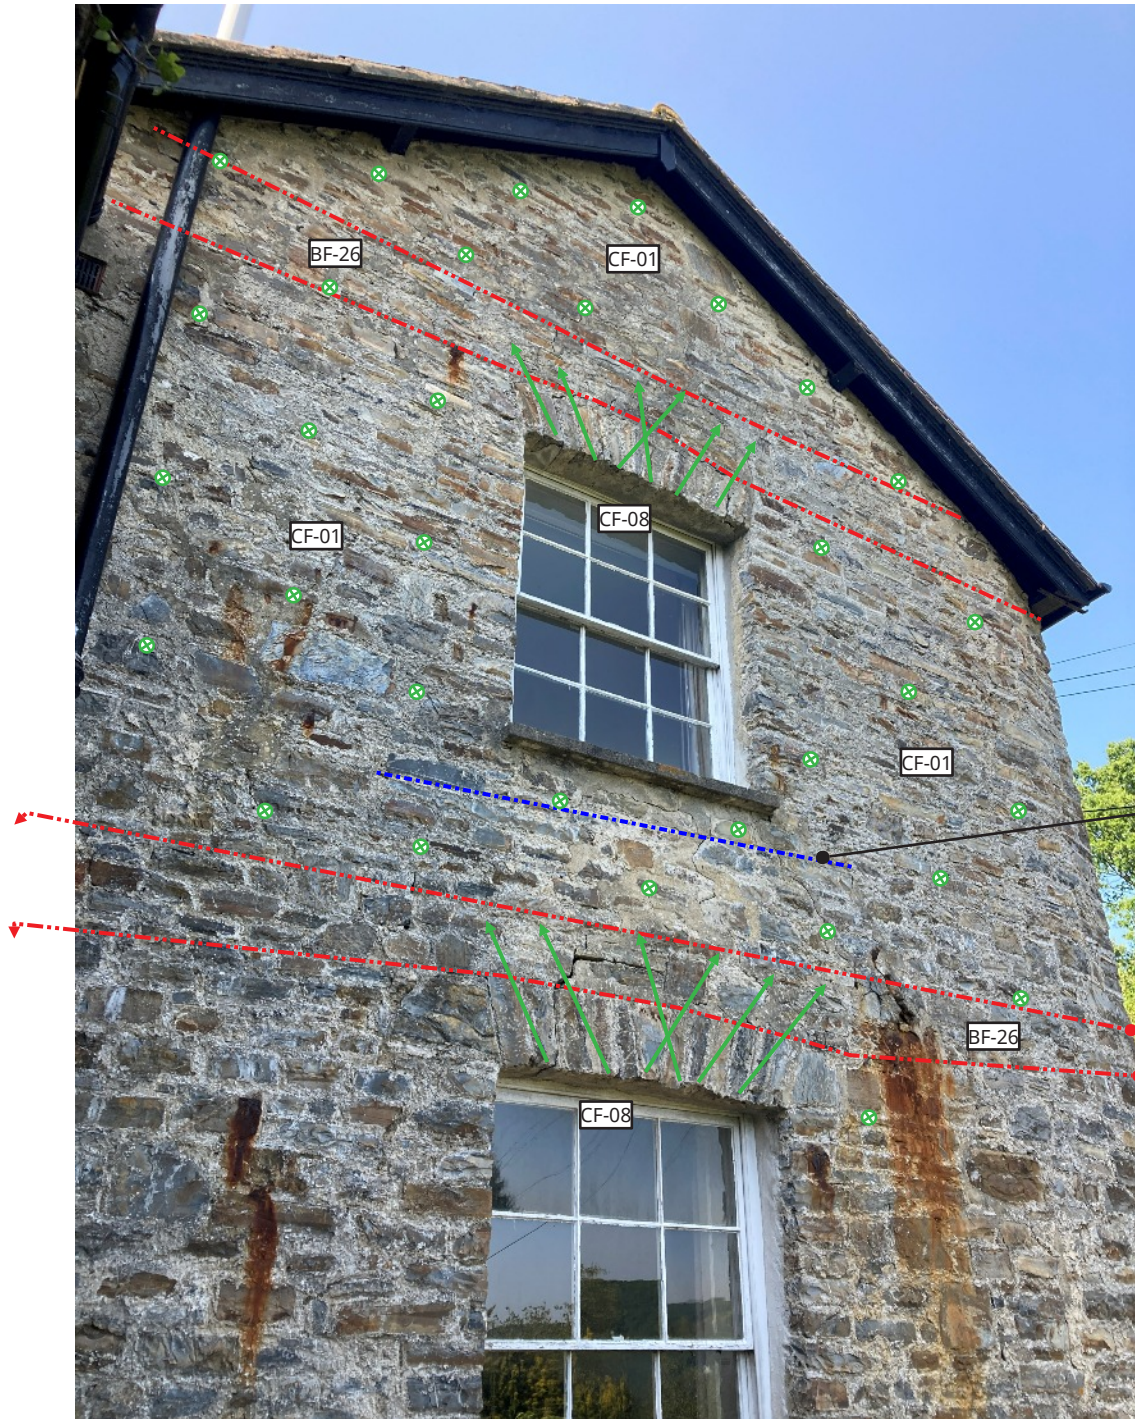

BF-01 Bar Ends
at 500mm past
window
reveals

NOTES

The location, number and length of the fixings, remedial reinforcement and/or Heli Pile® points shown on this drawing are intended only to give an indication of the methods to be used and the amount of material and work that is required to carry out the repairs indicated. The precise number, location and length of fixings may vary depending upon the exact conditions encountered during installation.

- Double Bar Flex
- Pinned/bent one end
- Single Bar Flex
- Pinned/bent one end
- Cem Flex

PROJECT

Wonham Barton
Wonham,
Bampton,
Tiverton
Devon EX16 9JZ

TITLE

South End
South Elevation (Gable)



Puffin, Manor Park, Kingsbridge,
Devon, TQ7 1BB
01392 409 541
southwest@targetstructural.co.uk
www.targetstructural.co.uk

DRN	CRL	SCALE	nts	PAGE	
CHKD		DATE	26/10/23		4 of 6

REF SW-20230613-02