




Existing Detailed Floor Plan

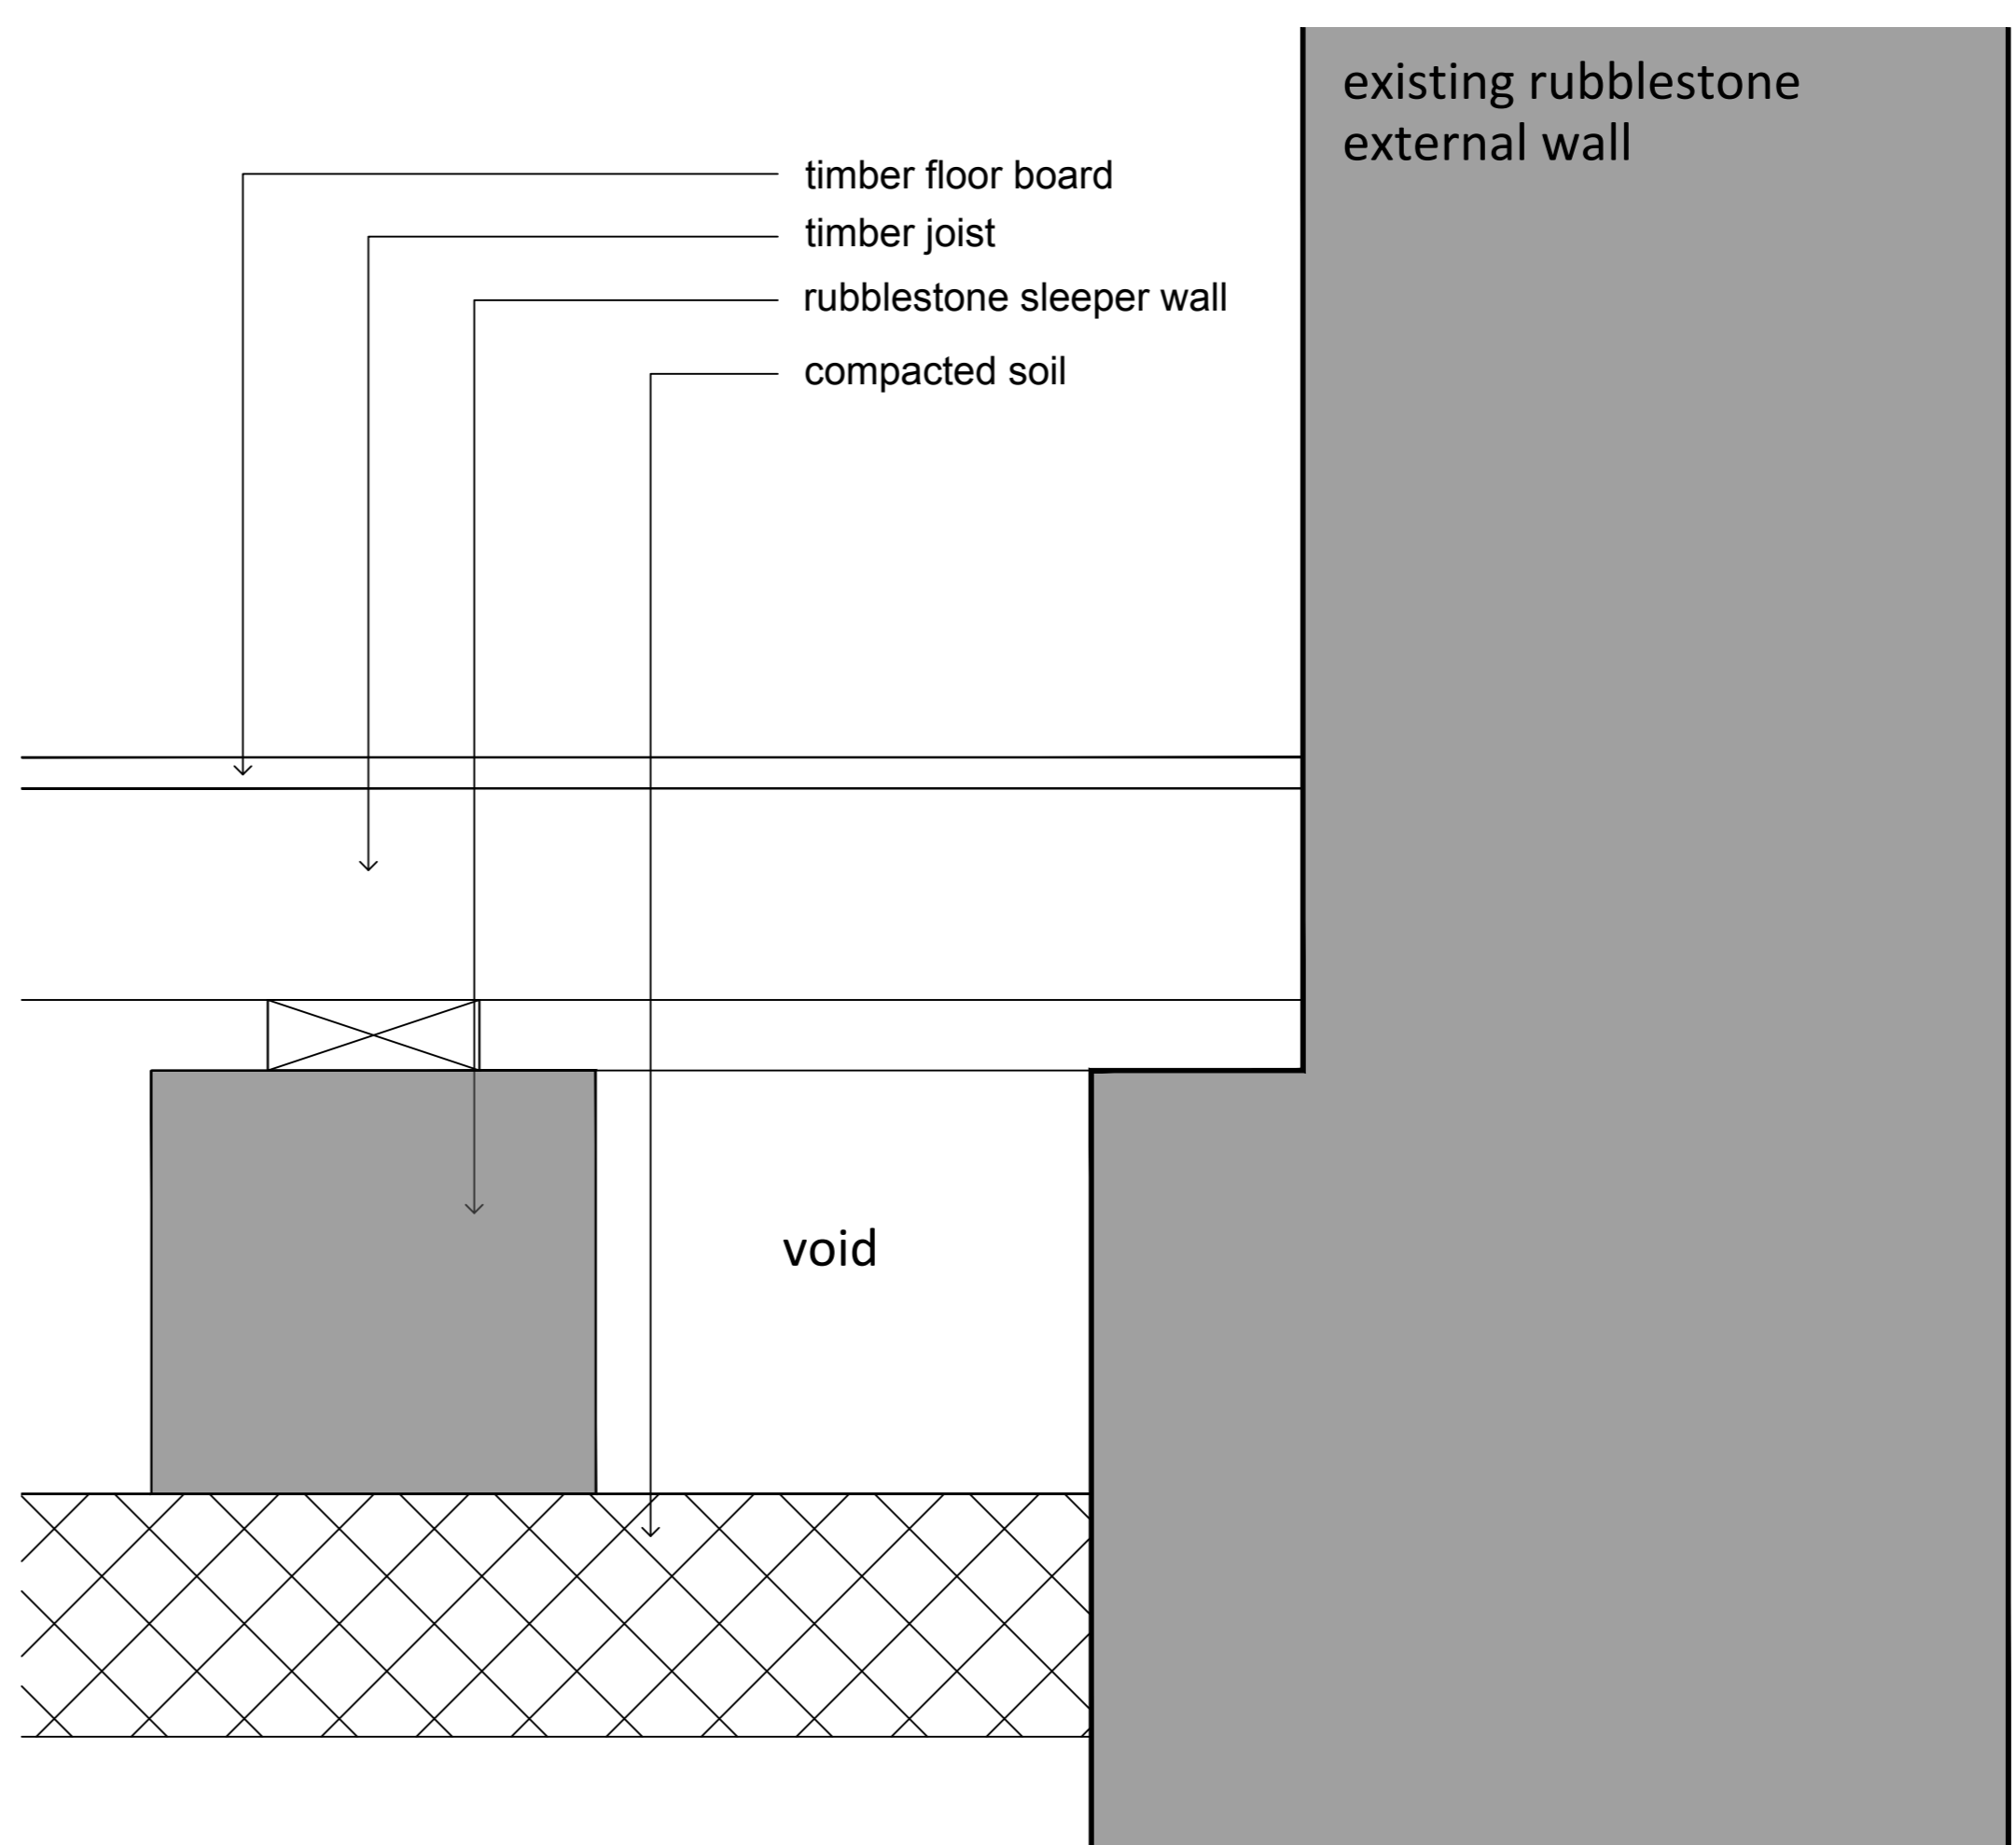

Existing Floor Detail  
Scale 1:5

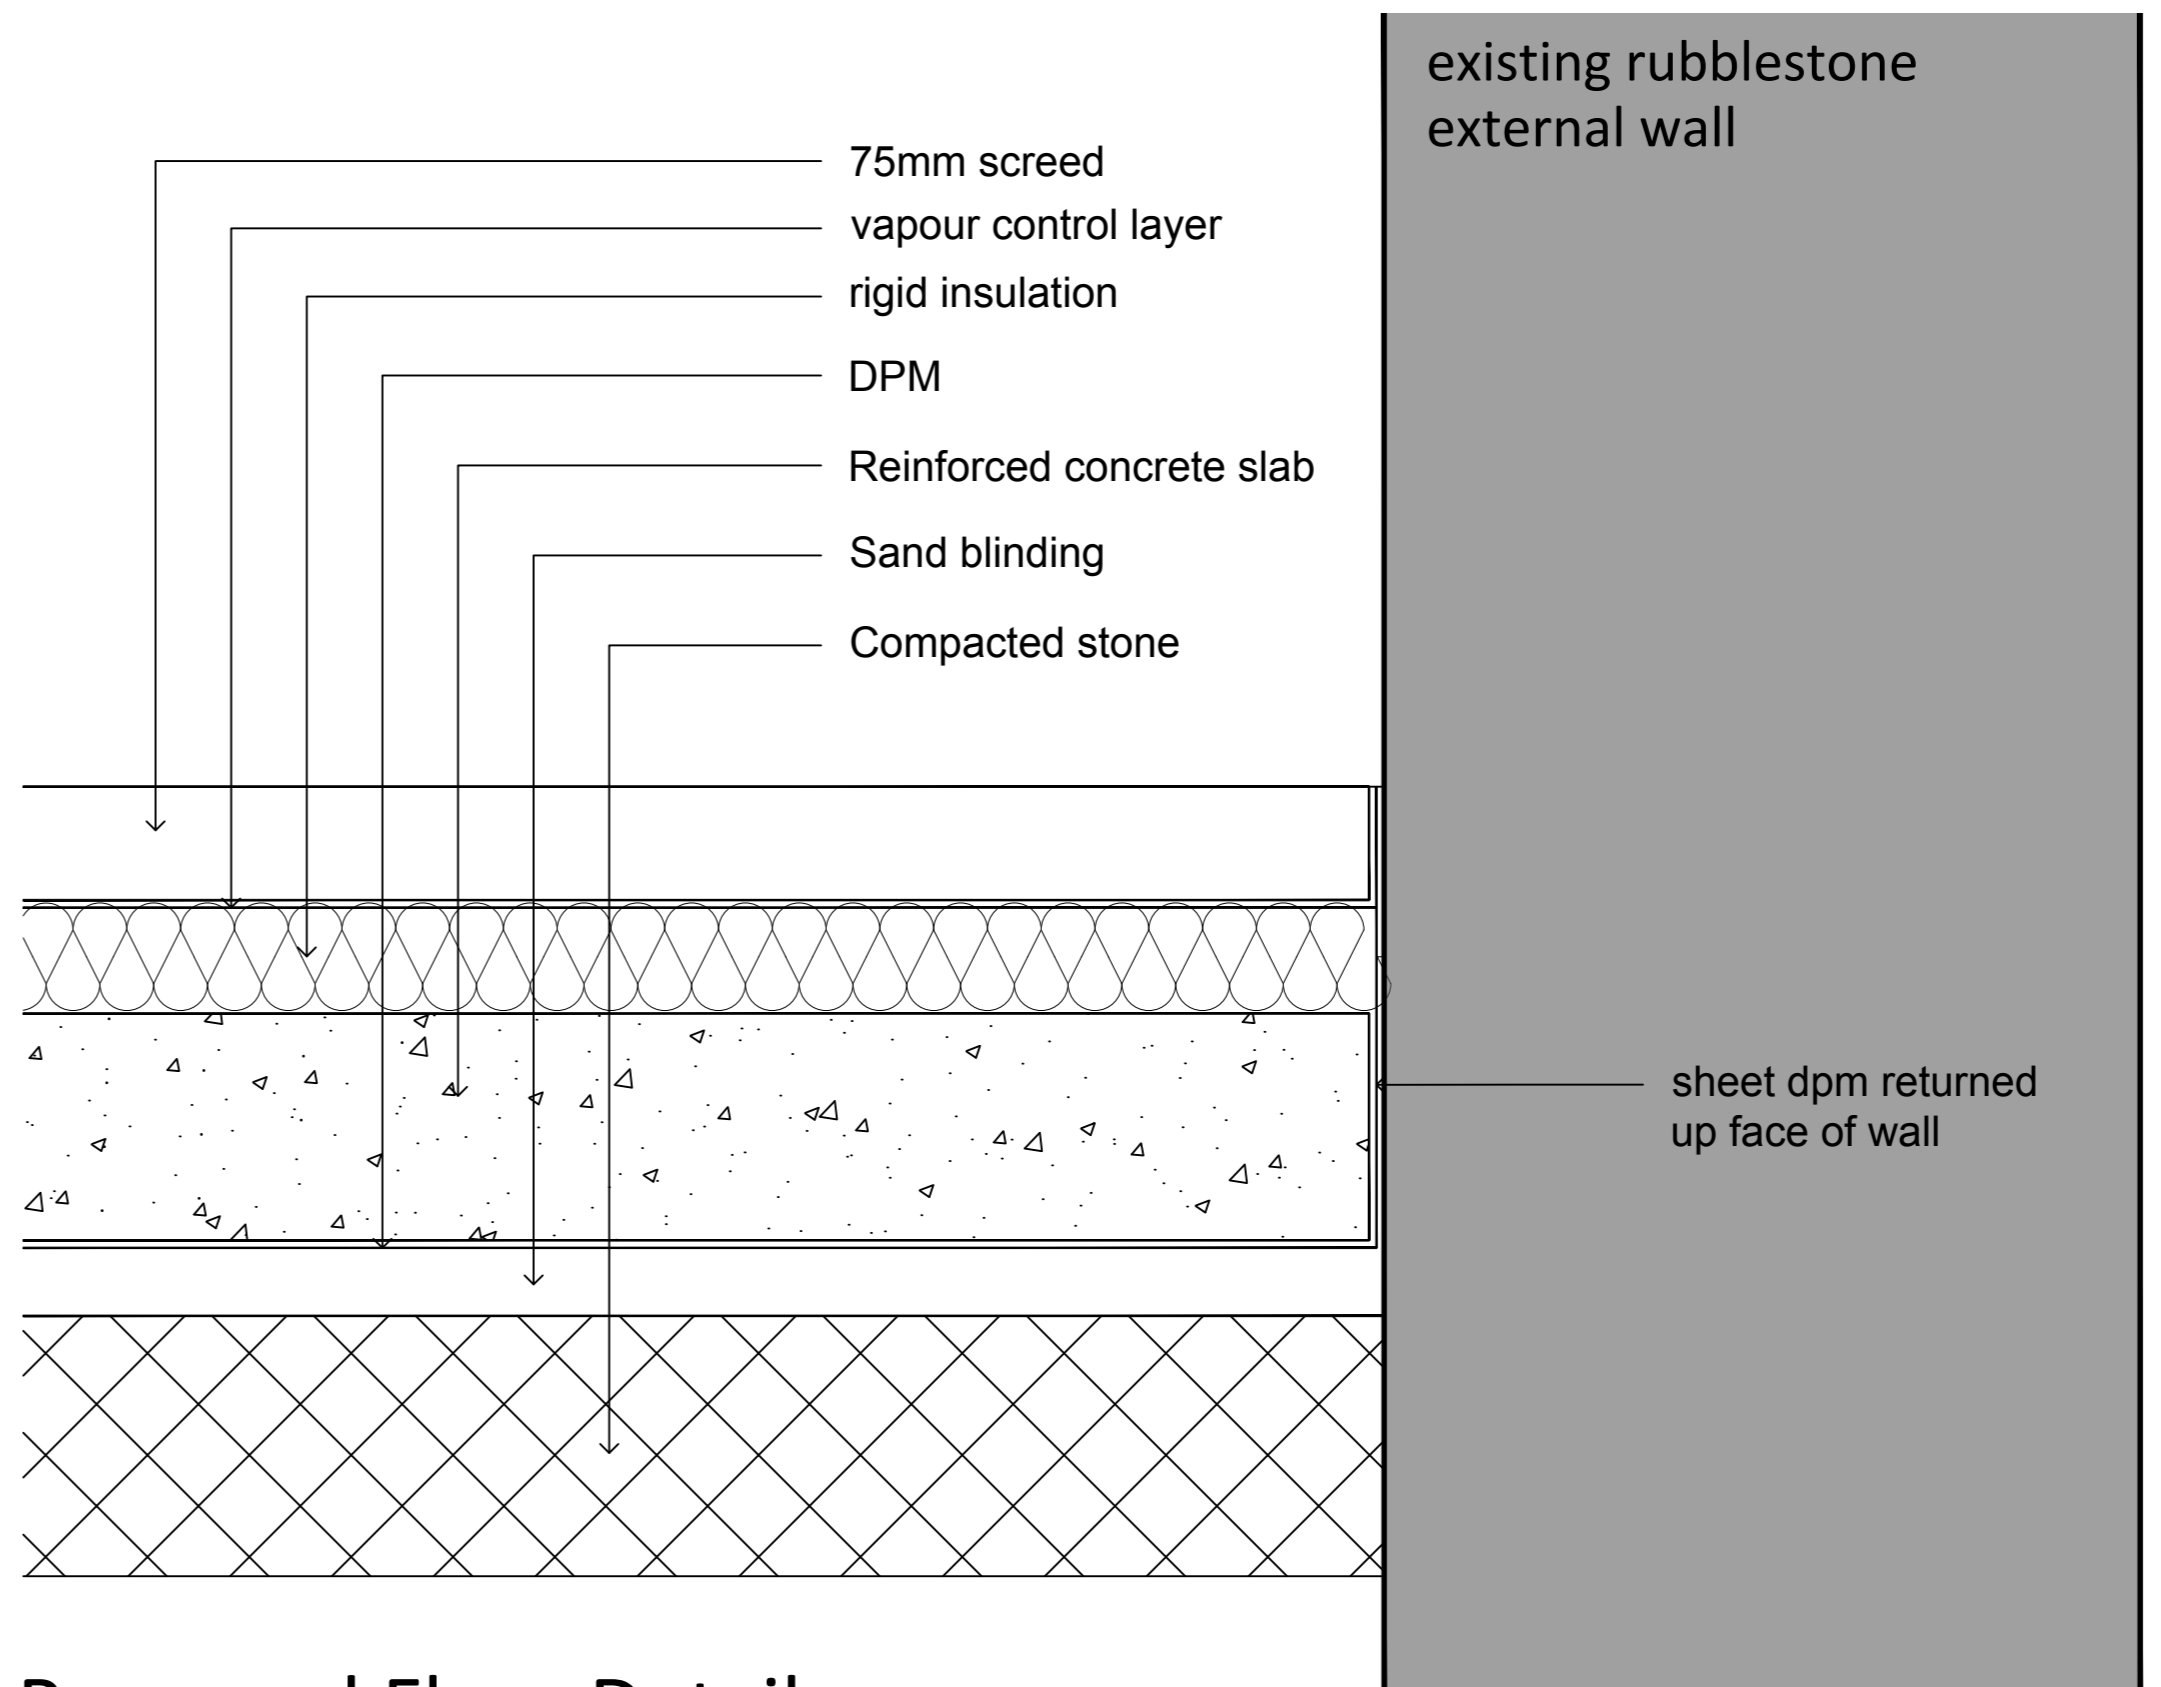

Proposed Floor Detail  
Scale 1:5

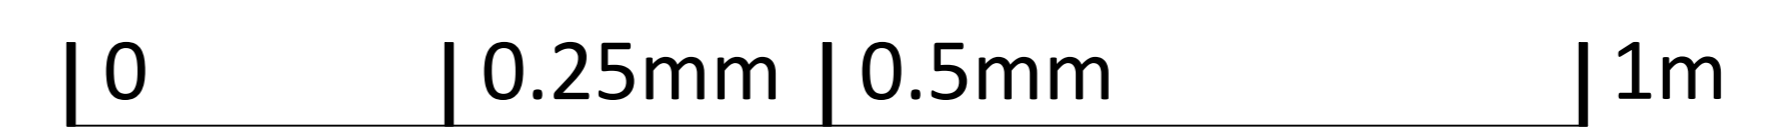

REV	NOTES	AU/CH	DATE
A	Scale bar added	JB	Feb 2024
Wonham Barton Farmhouse, Bampton Floor Detail Drawing			A
230907 D01 01			1:5 @ A1
			Sept 2023

**CliftonEmerydesign**

Bristol • Exeter • London • Plymouth  
www.cliftonemerydesign.co.uk mail@cliftonemerydesign.co.uk  
Drawing Status PLANNING  
CONTRACTORS MUST CHECK ALL DIMENSIONS ON SITE. ONLY REQUIRED DIMENSIONS ARE TO BE WORKED FROM. © THIS DRAWING IS COPYRIGHT.