



Simple bin/refuse store




1800 x 1200mm Bike Store



Detail of 1200mm fence



Detail of 1800mm fence

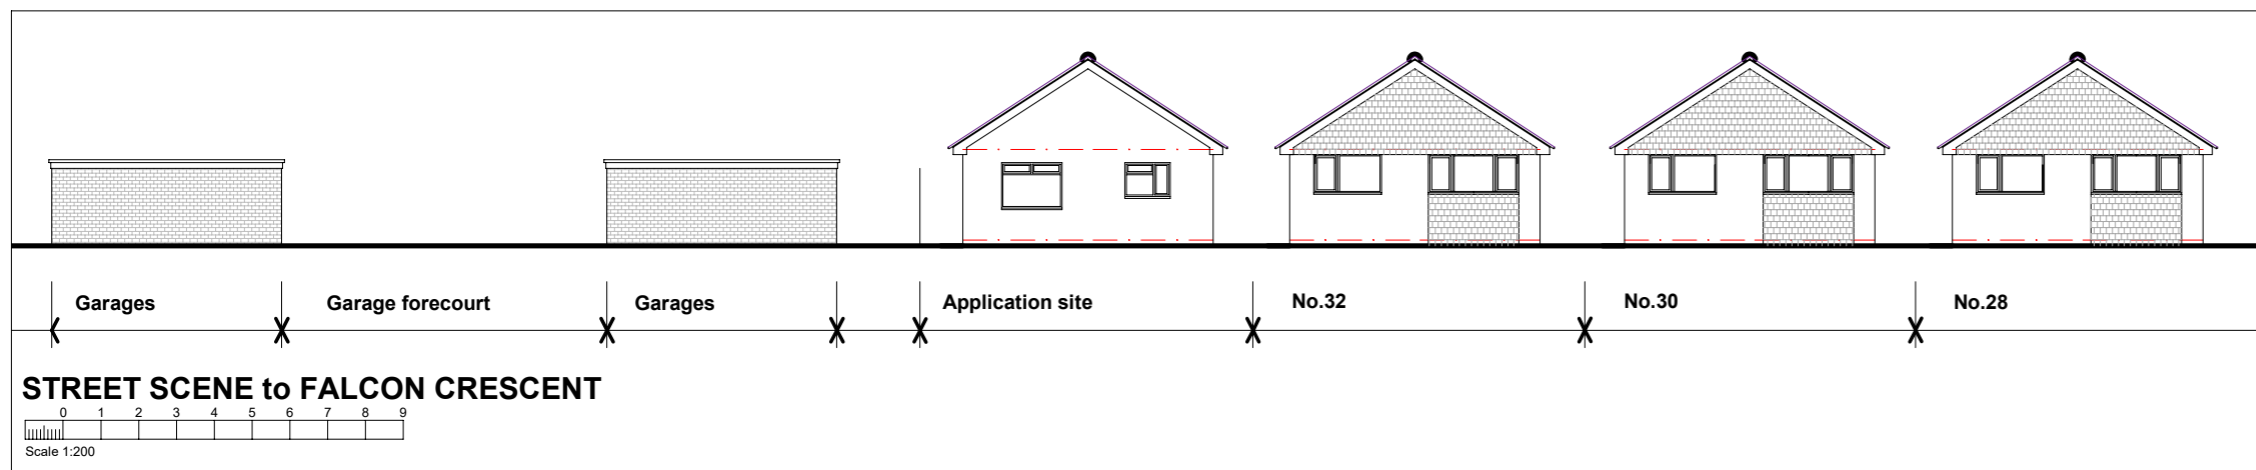

Peter J Bath

Project Design and Construction Management Ltd

5 Halswell Road
Clevedon
Somerset
BS21 6LD

Date: Nov 2022
Scale: 1:200 at A3
Drg No: PDCM:676-06

07710-063216
01275-870781
pete@peterbath.co.uk
www.peterbath.co.uk

STREET SCENE AS PROPOSED
and details of fencing, bike and bin/refuse store

Proposed New single storey dwelling at
Falcon Crescent, Weston Super Mare, BS22 8RX