





BLOCK PLAN 1:500

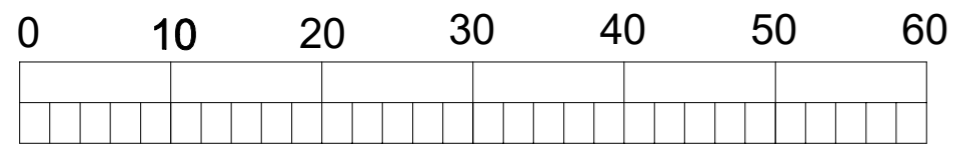


Scale 1:500

LOCATION/BLOCK PLAN AS PROPOSED

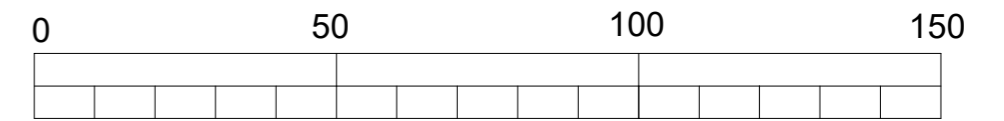

Scale 1:1250

Location Plan 1:1250

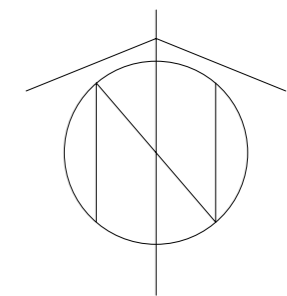

Peter J Bath

Project Design and Construction Management Ltd

5 Halswell Road
Clevedon
Somerset
BS21 6LD

Date: NOV 2023
Scale: 1:500 & 1:1250 at A3
Drg No: PDCM:676-04a

07710-063216
01275-870781
pete@peterbath.co.uk
www.peterbath.co.uk

Proposed New single storey dwelling at
Falcon Crescent, Weston Super Mare, BS22 8RX