


Notes - General:  
 1. Drawings produced are for planning application approval only and may not cover all elements required to ensure project completion  
 2. All dimensions to be checked on site by contractor  
 3. Do Not Scale From Drawing

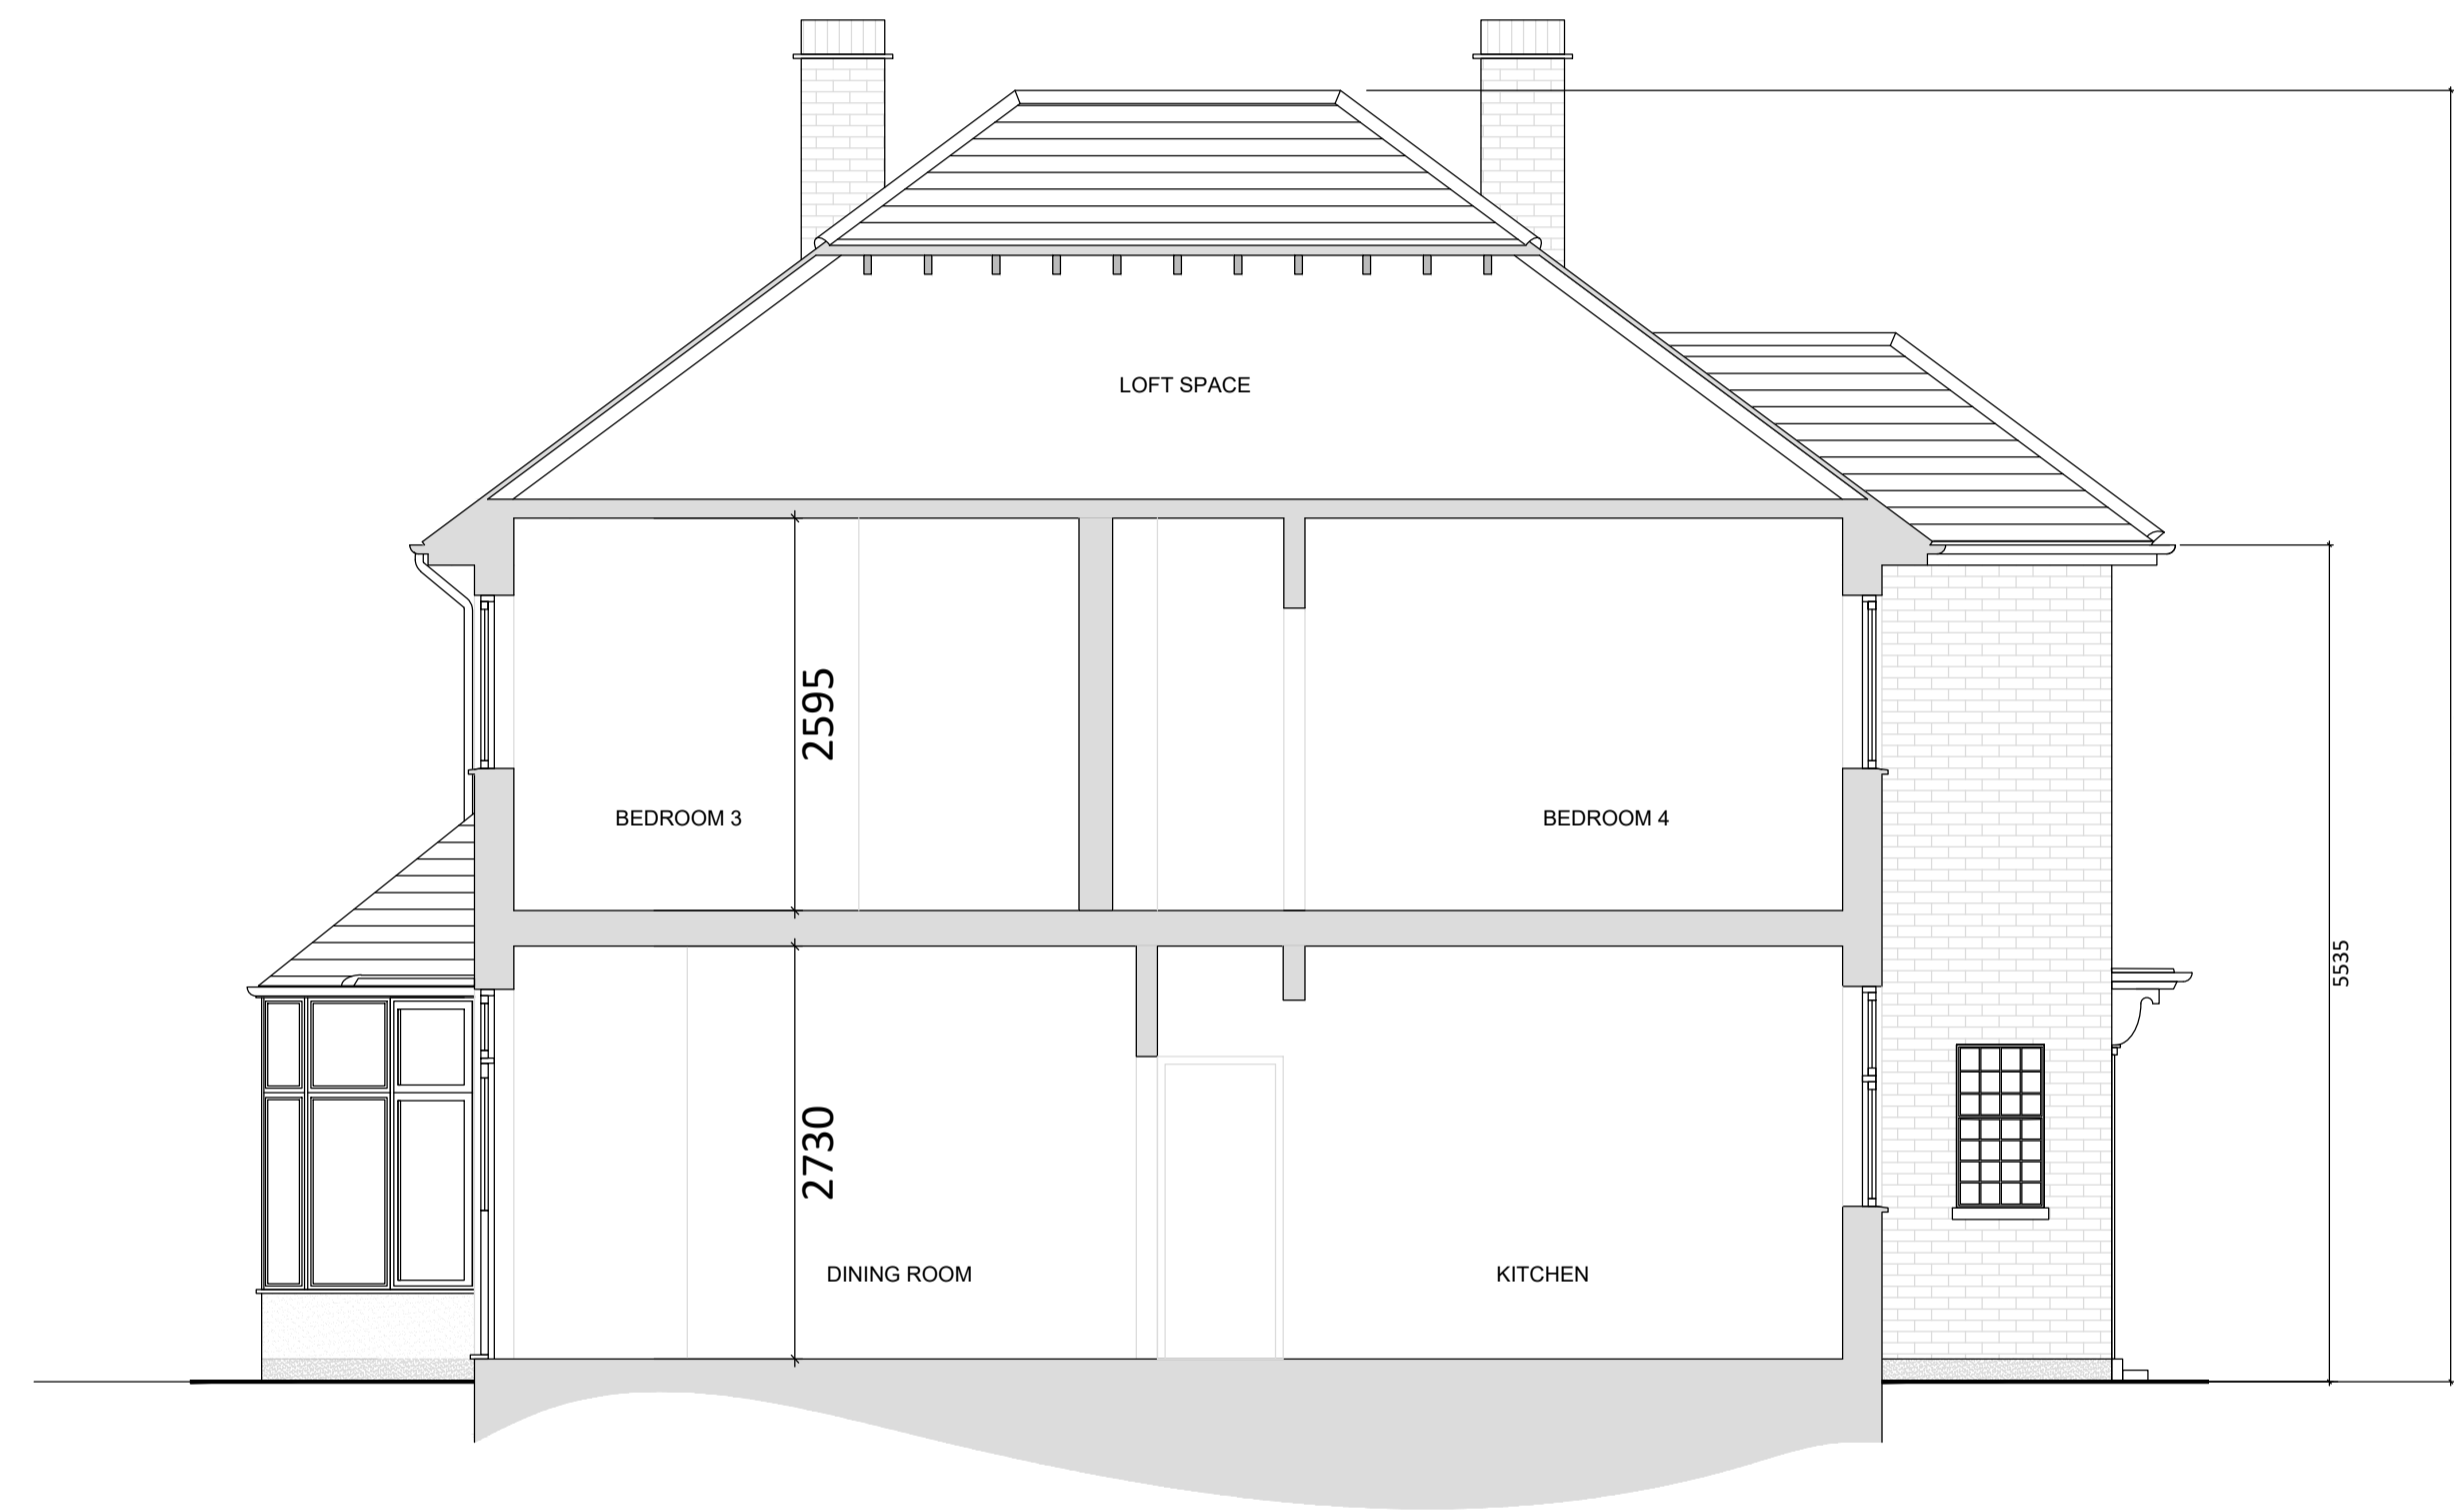

PROPOSED SECTION A-A  
 SCALE: 1:50

.	Initial Planning drawings	24/03/2023	AH
Rev:	Description:	Date:	By:
Date:	Scale @		
04/10/2022	1:50 @A1		
Project:	Catherine Sharp 59 Guilbal Road London SE12 9LY		
Title:	Planning Drawings - Proposed: Section A-A		
Drawing No:	Revision:		.
2280-22-EX.03			

**Create**  
 wedesign webuild  
 12 Staplehurst Road  
 Hither Green  
 London  
 SE13 5NB

020 8852 7343  
 design@createforyou.co.uk  
 www.createforyou.co.uk

2019 © Create