





Key


-  - Existing fabric
-  - Proposed fabric
-  - Presumed party wall line, notices must be served for the works outlined in line with the Party Wall Act 1996

Notes


- Drawing for PLANNING purposes only.
- Structural Engineer to advise on all proposals.
- All dimensions to be checked on site.
- Any discrepancies to be raised with architect immediately.

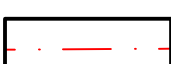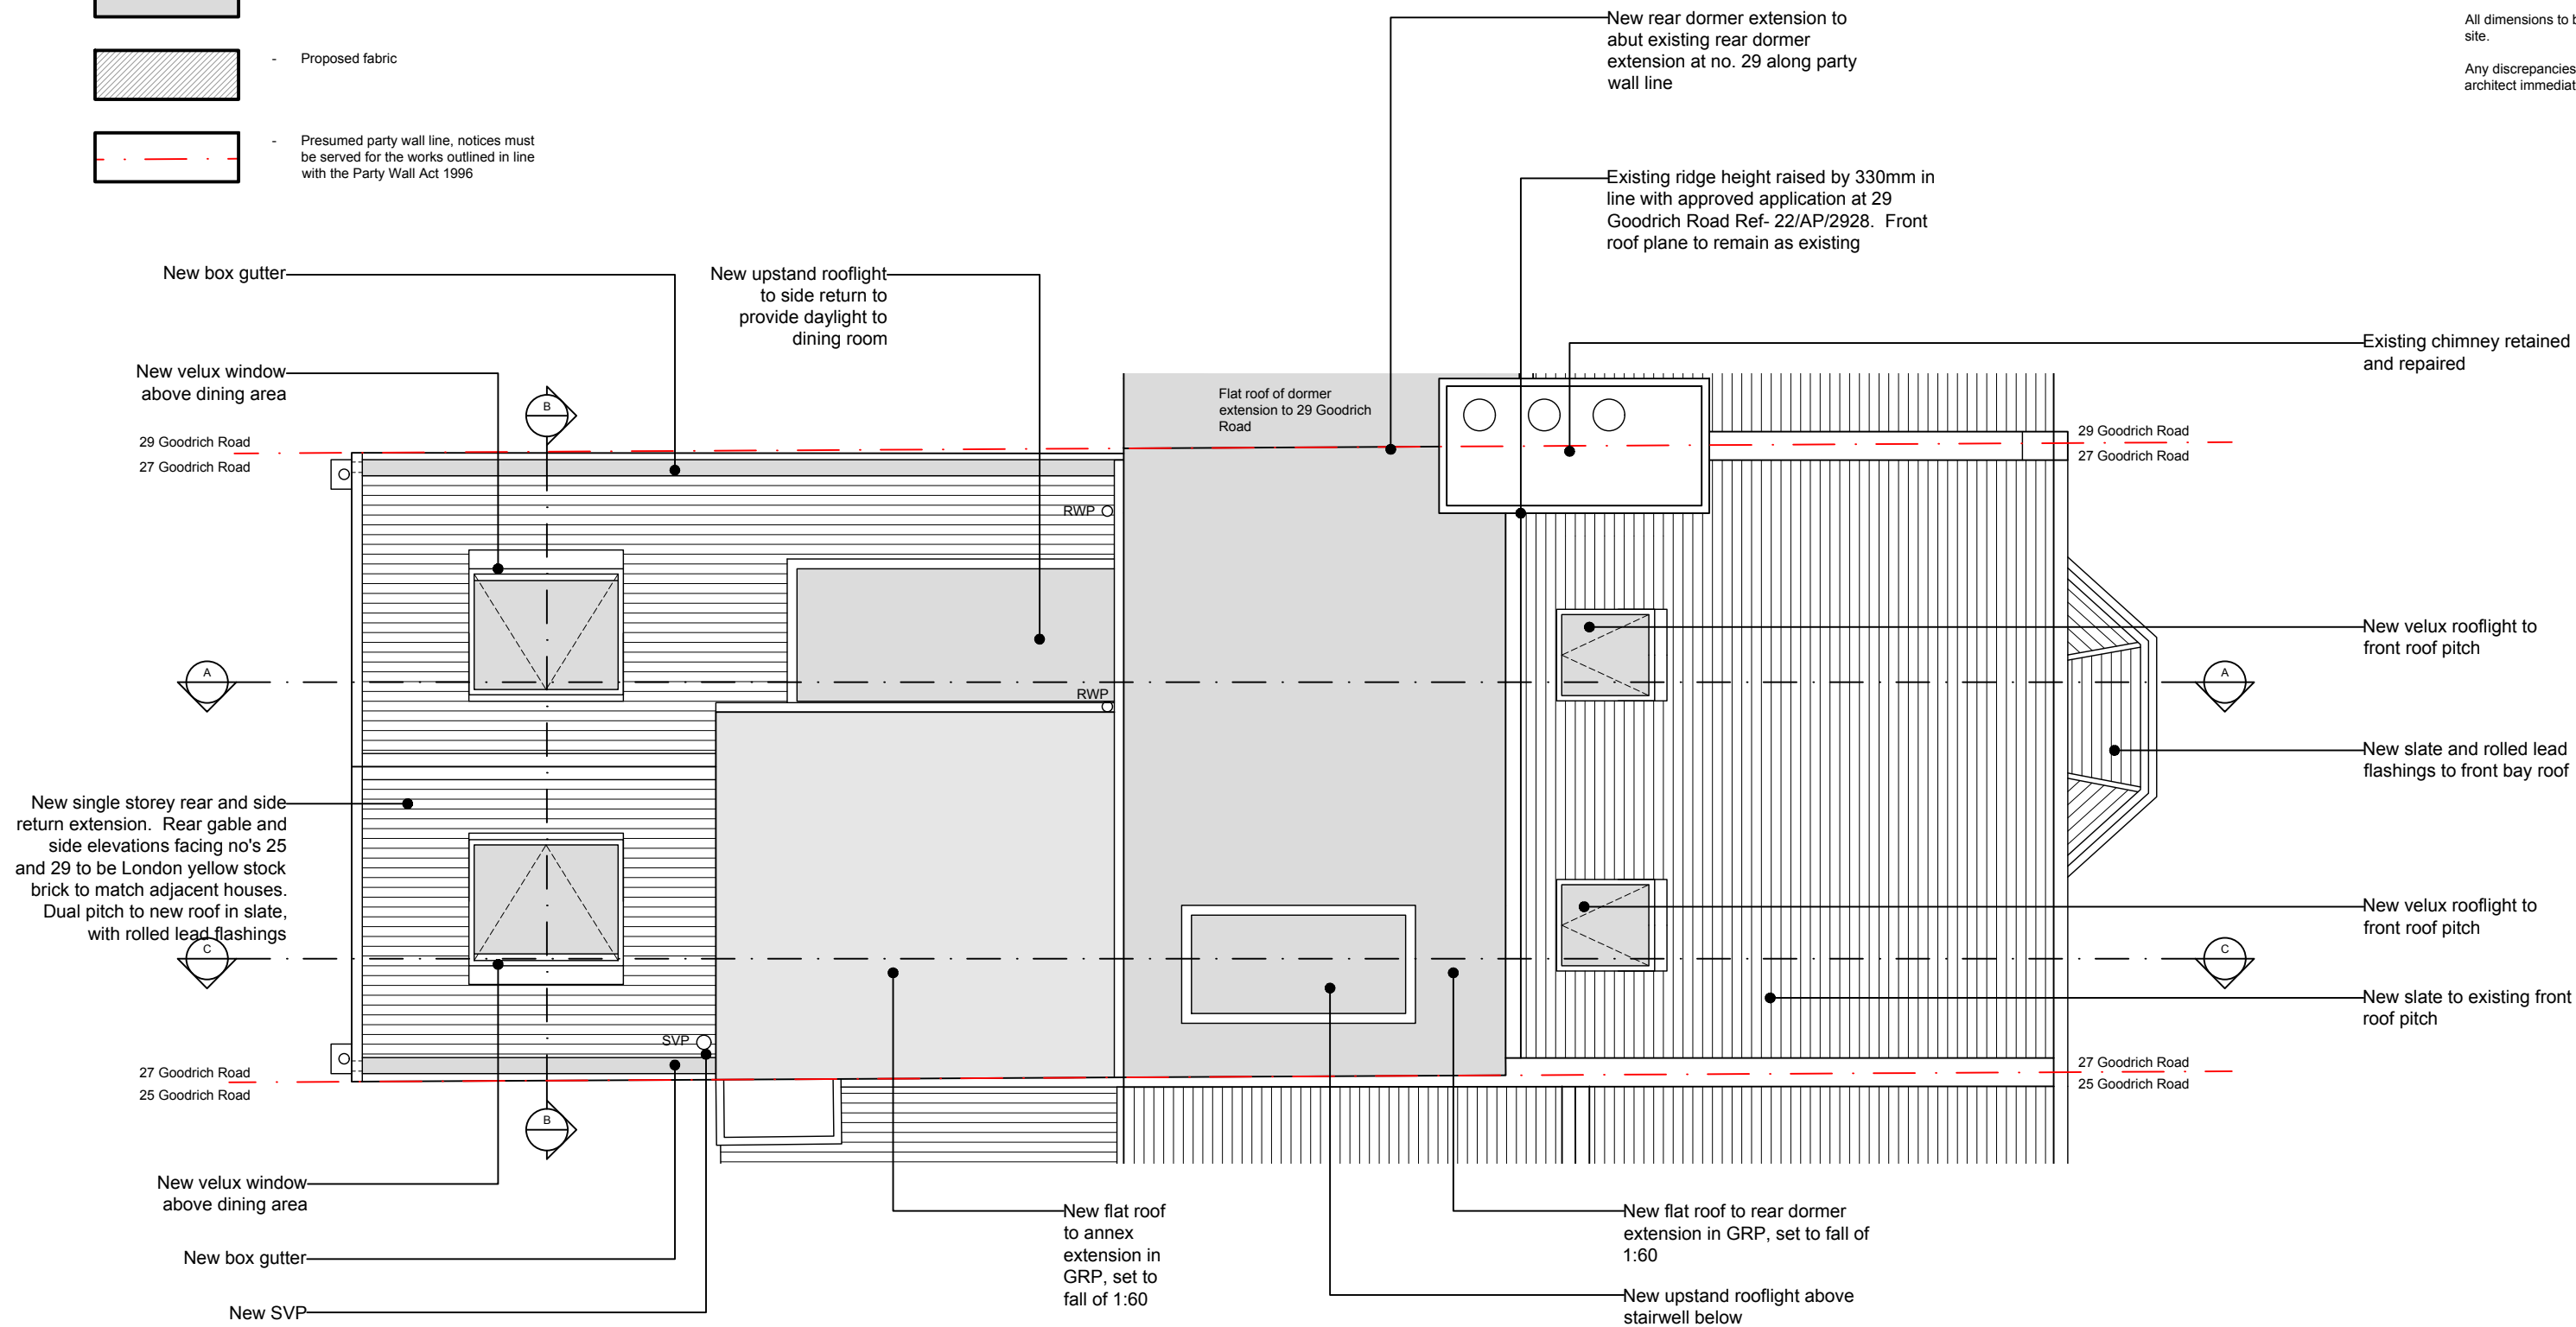

01	Roof Plan as Proposed
203	1:50

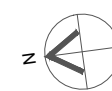

PLANNING

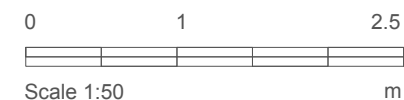

This drawing is not intended for use by any other person or for any other purpose than that specified here. Bonfield Design accept no liability whatsoever if this drawing is used by any other person or for any other purpose.

Copyright Bonfield Design 2024

Rev	Date	Dwn	Auth	Revision
A	09-02-24	RGB	RGB	ISSUED FOR PLANNING
-	01-02-24	RGB	RGB	ISSUED FOR FEASIBILITY STUDY

<b>RIBA</b> Chartered Practice 27 Goodrich Road, SE22 9EQ Roof Plan as Proposed	Project GOOD27	No 203
	Scale (A3) 1: 50	Status P
	Revision -	