


Key
 Existing fabric

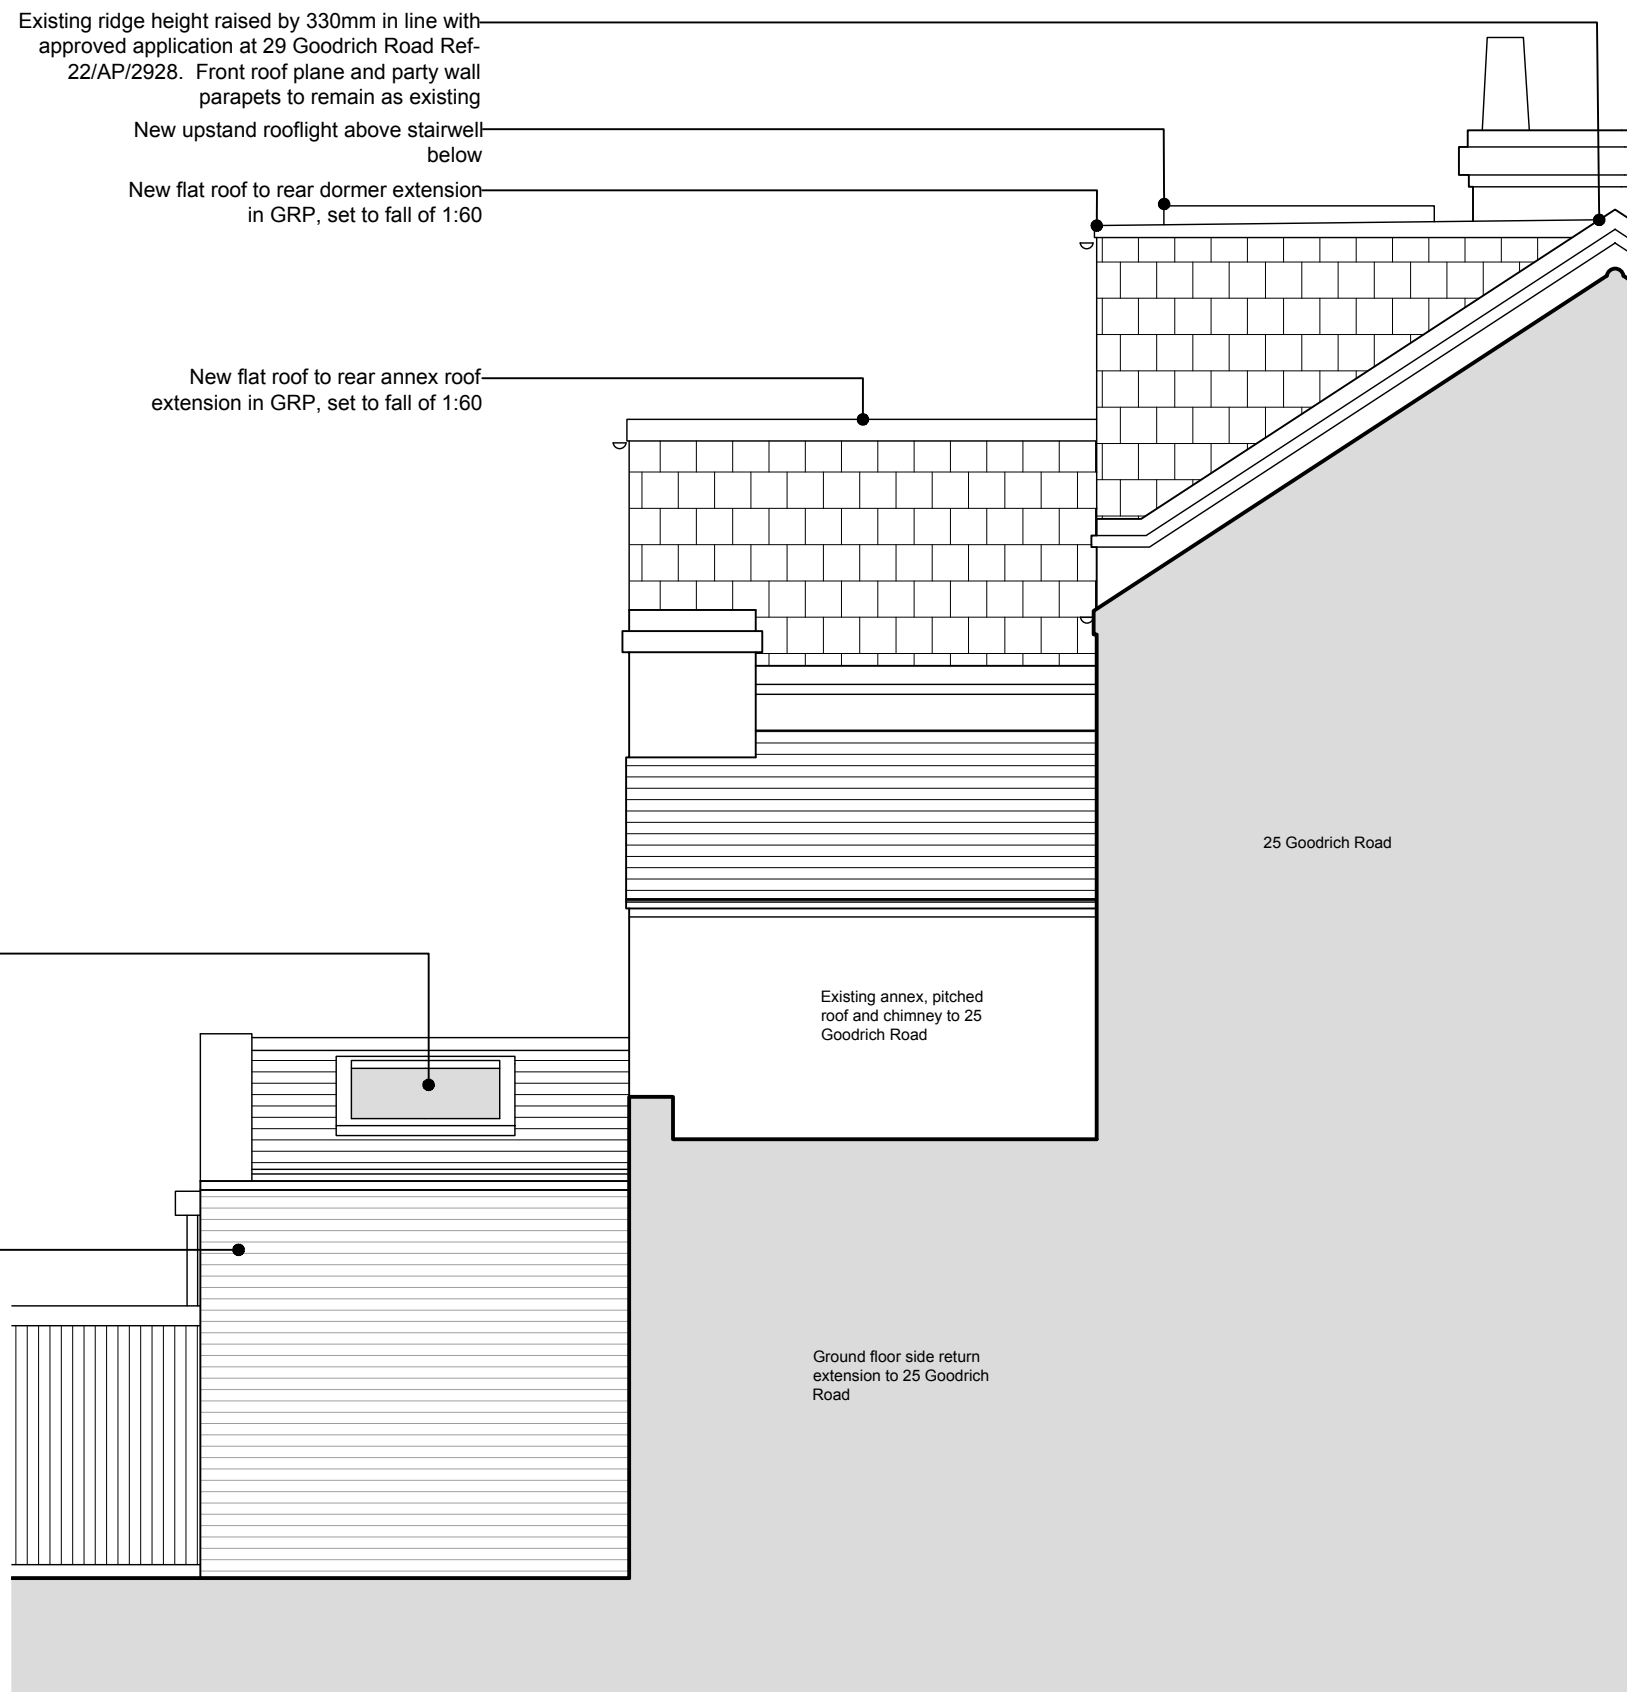

Notes

Drawing for PLANNING purposes only.

Structural Engineer to advise on all proposals.

All dimensions to be checked on site.

Any discrepancies to be raised with architect immediately.

01 Side Elevation as Proposed
 221 1:50


PLANNING



This drawing is not intended for use by any other person or for any other purpose than that specified here. Bonfield Design accept no liability whatsoever if this drawing is used by any other person or for any other purpose.

Copyright Bonfield Design 2024

Rev	Date	Dwn	Auth	Revision	Rev	Date	Dwn	Auth	Revision
A	09-02-24	RGB	RGB	ISSUED FOR PLANNING					
-	01-02-24	RGB	RGB	ISSUED FOR FEASIBILITY STUDY					

RIBA  Chartered Practice		Bonfield Design	
27 Goodrich Road, SE22 9EQ		Project GOOD27	No 221
Side Elevation as Proposed		Scale (A3) 1:50	Status P

Drawing Status	F Feasibility	S Sketch Design	P Planning	B Building Control	D Design Development	M Measurement	T Tender	C Construction	R Record
----------------	---------------	-----------------	------------	--------------------	----------------------	---------------	----------	----------------	----------