



Key

 - Proposed Site

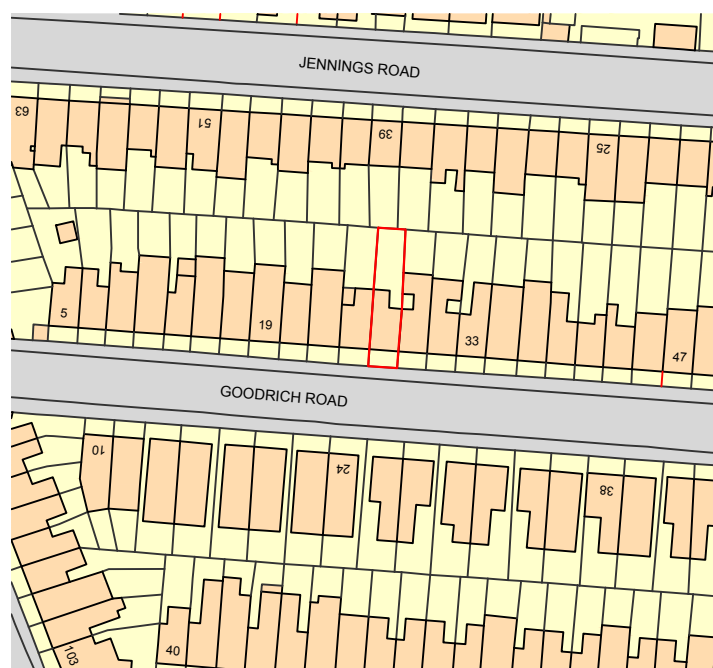


01 Location Plan
400 1:1250

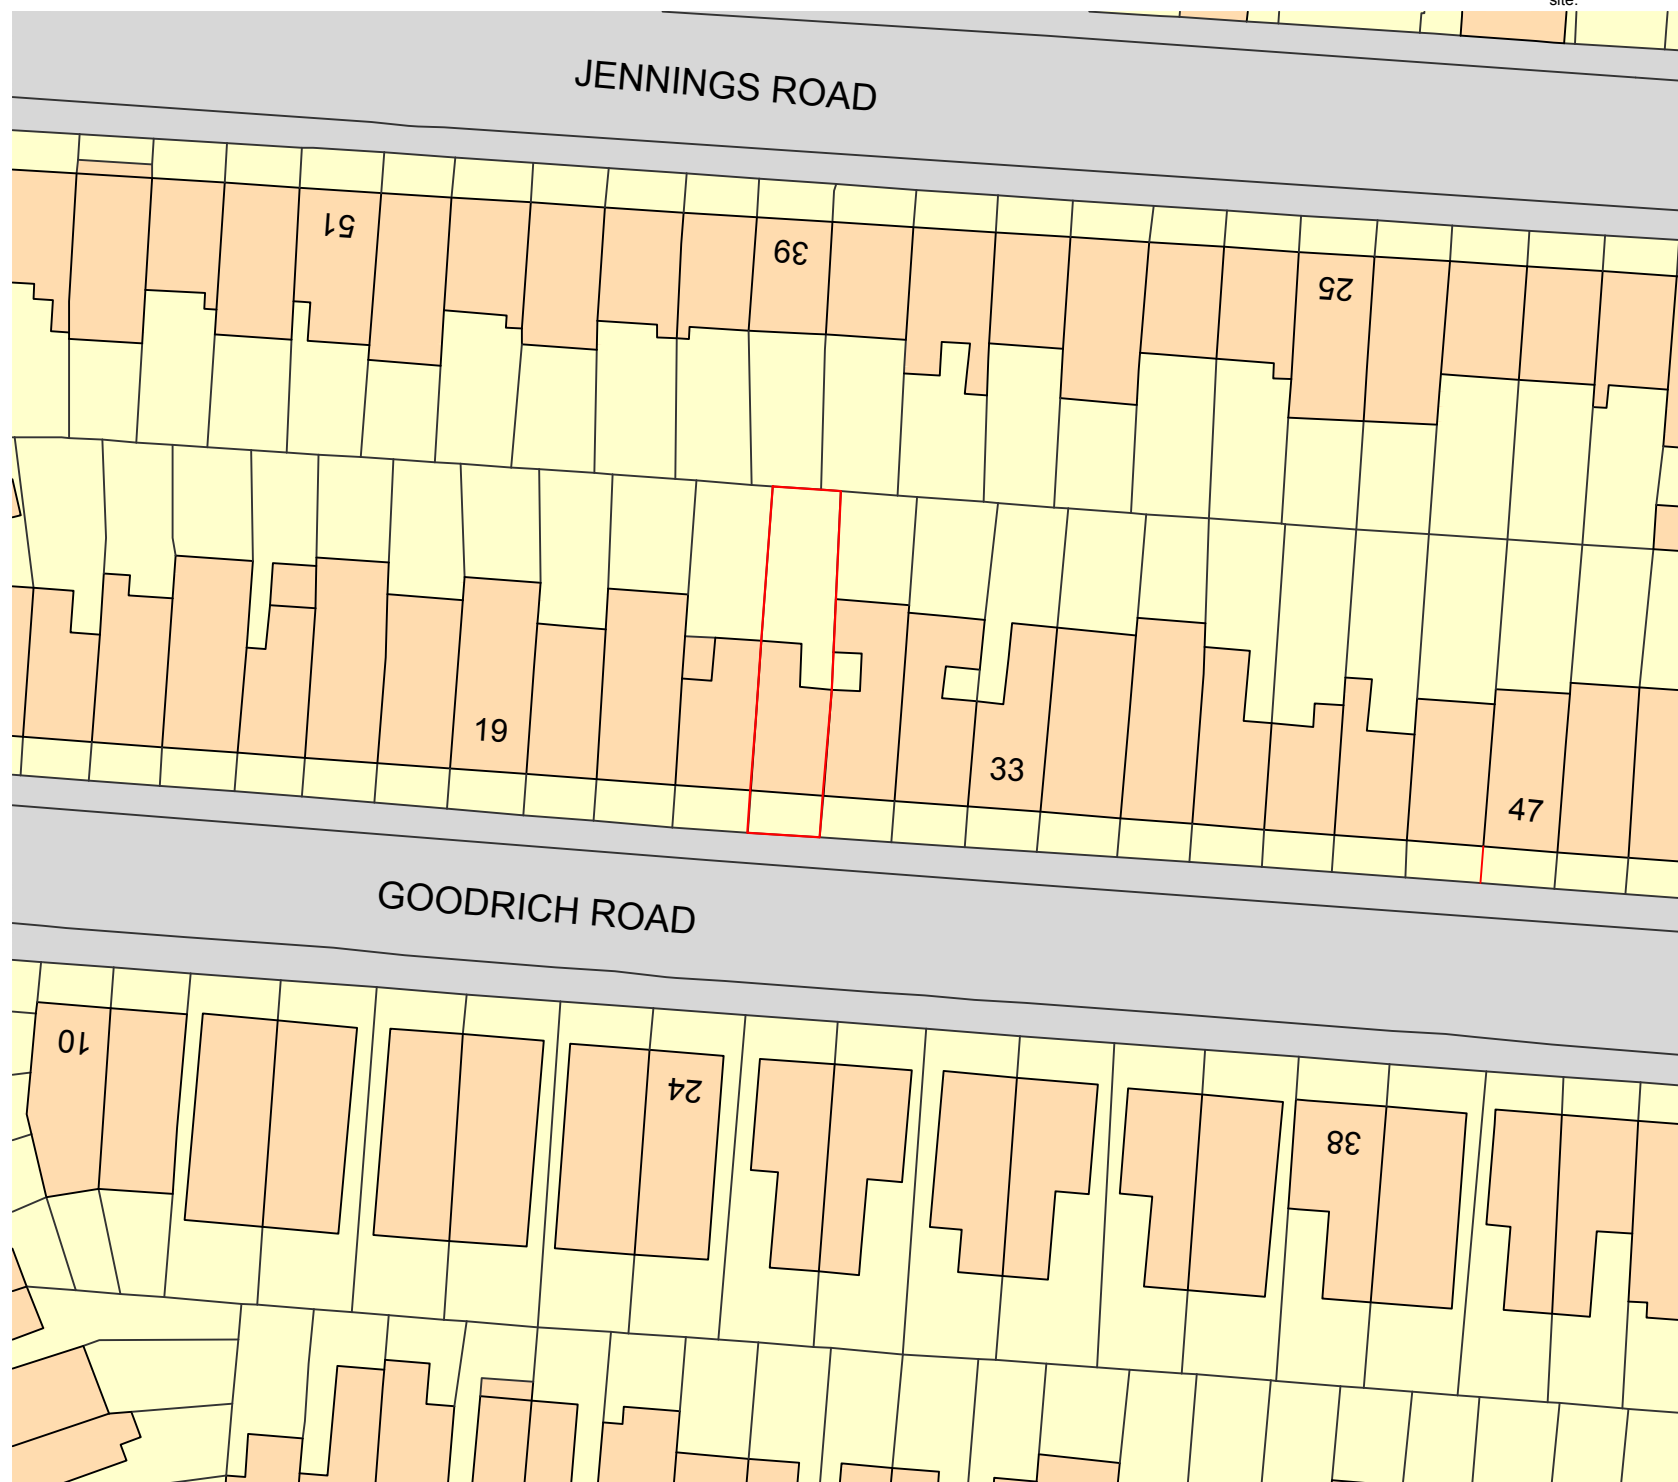

02 Site Plan
400 1:500



PLANNING

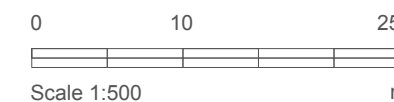

This drawing is not intended for use by any other person or for any other purpose than that specified here. Bonfield Design accept no liability whatsoever if this drawing is used by any other person or for any other purpose.

Copyright Bonfield Design 2024

| Rev | Date | Dwn | Auth | Revision | Rev | Date | Dwn | Auth | Revision |
|-----|----------|-----|------|---------------------|-----|------|-----|------|----------|
| - | 09-02-24 | RGB | RGB | ISSUED FOR PLANNING | | | | | |

RIBA 
Chartered Practice

27 Goodrich Road, SE22 9EQ
Location and Site Plans

Bonfield Design

| | | | |
|------------|--------------|----------|-----|
| Project | GOOD27 | No | 400 |
| Scale (A3) | 1: 1250/ 500 | Status | P |
| | | Revision | - |

| | | | | | | | | | |
|----------------|---------------|-----------------|------------|--------------------|----------------------|---------------|----------|----------------|----------|
| Drawing Status | F Feasibility | S Sketch Design | P Planning | B Building Control | D Design Development | M Measurement | T Tender | C Construction | R Record |
|----------------|---------------|-----------------|------------|--------------------|----------------------|---------------|----------|----------------|----------|