




Key

-  - Existing fabric
-  - Proposed fabric
-  - Presumed party wall line, notices must be served for the works outlined in line with the Party Wall Act 1996



Notes

Drawing for PLANNING purposes only.

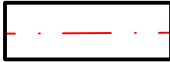
Structural Engineer to advise on all proposals.

All dimensions to be checked on site.

Any discrepancies to be raised with architect immediately.

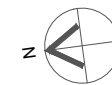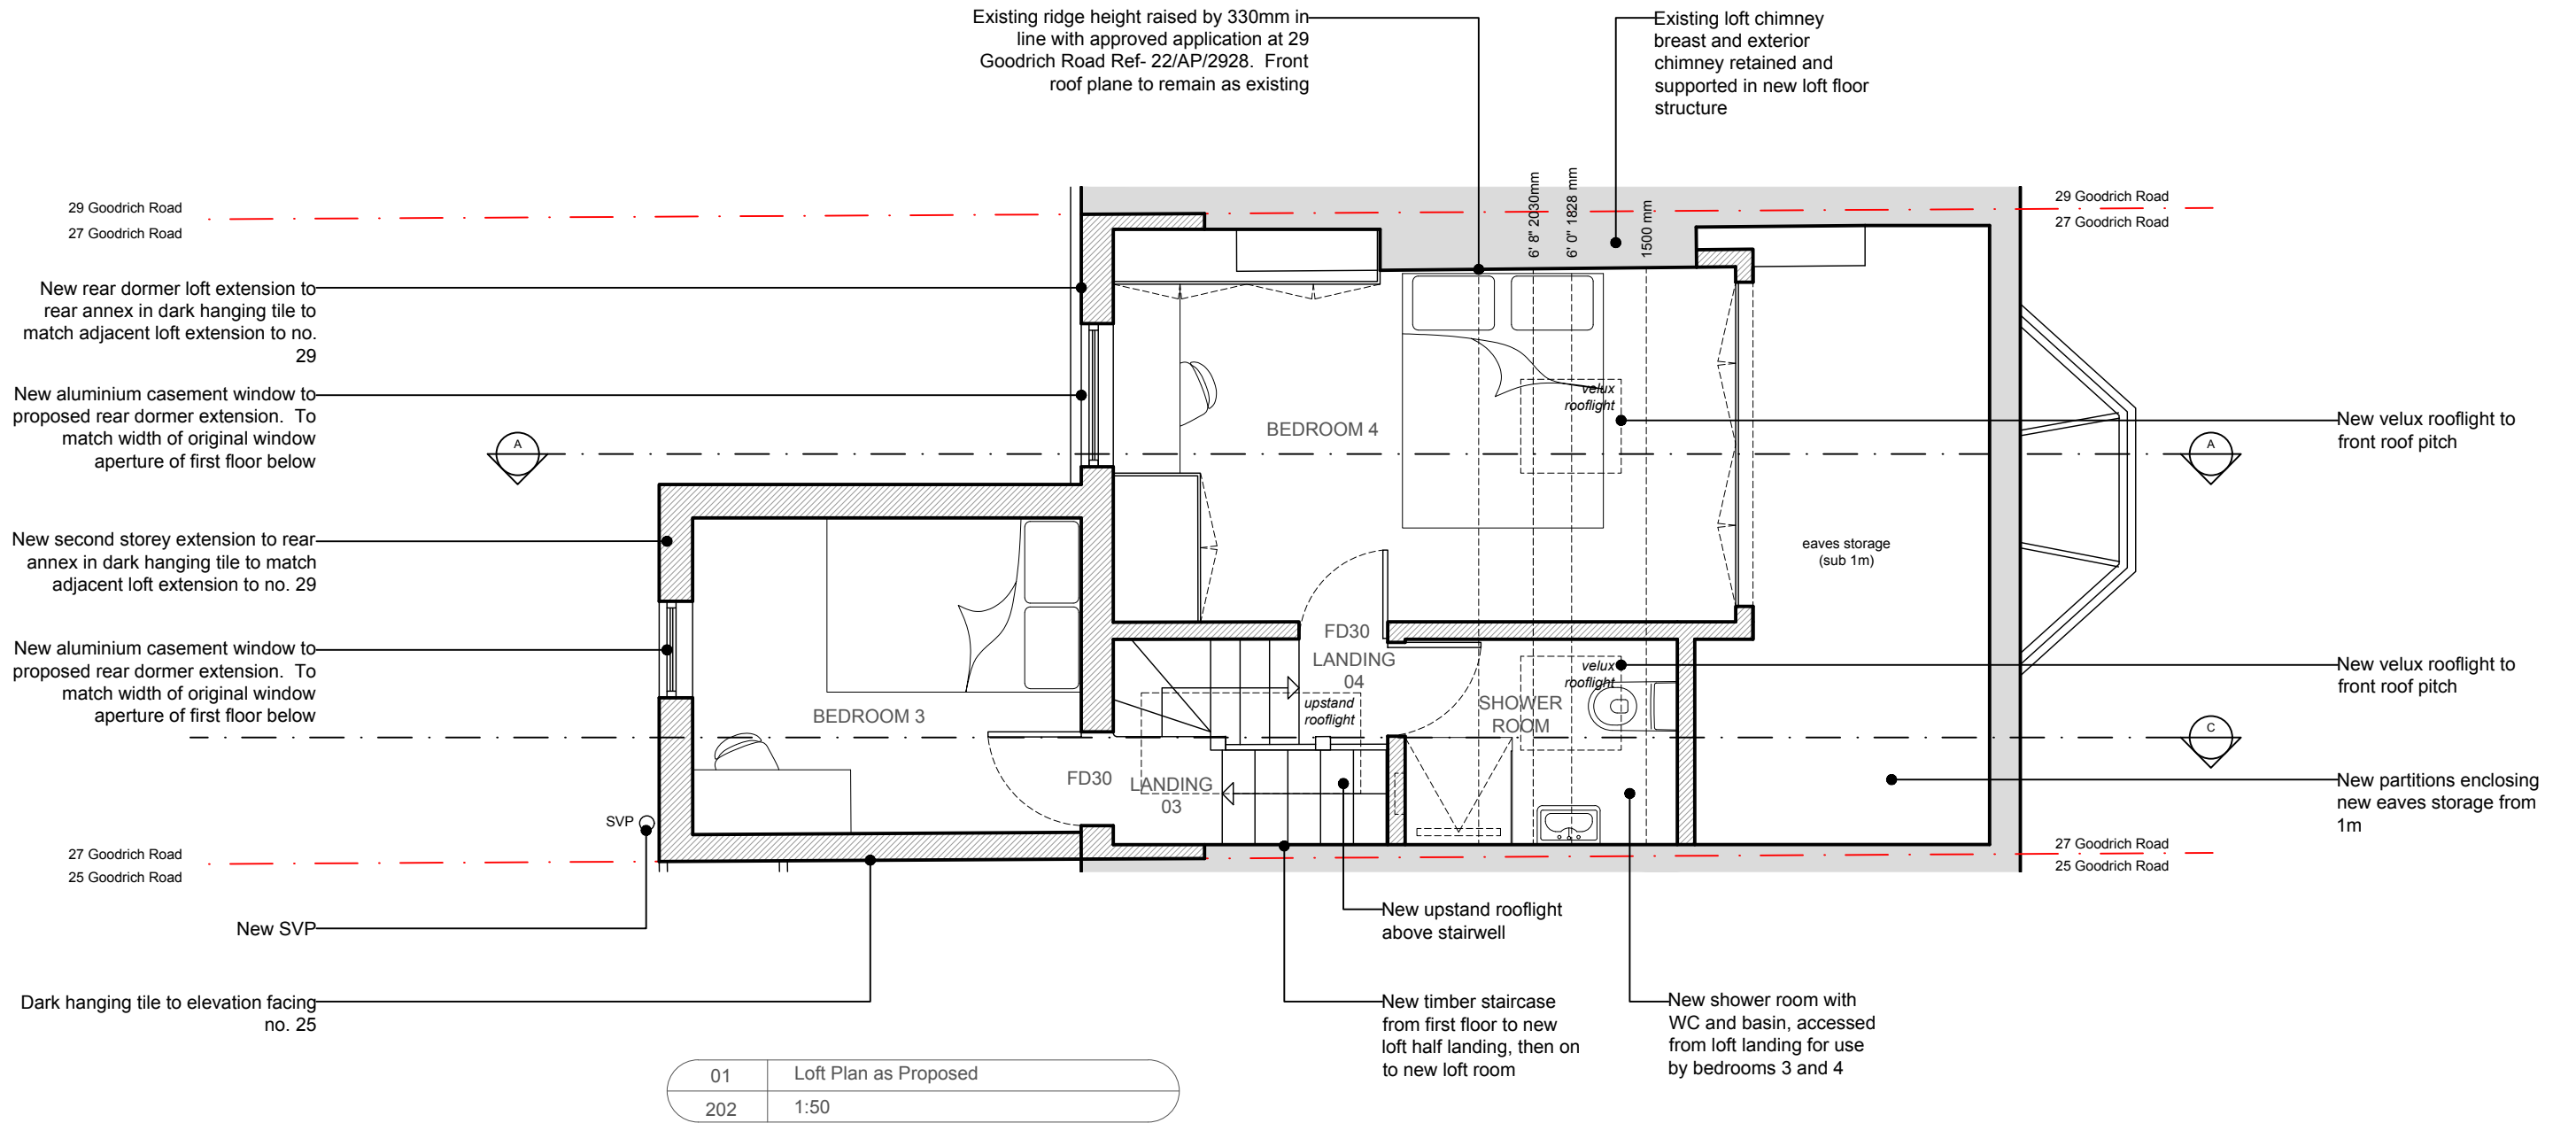

PLANNING

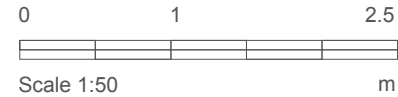

This drawing is not intended for use by any other person or for any other purpose than that specified here. Bonfield Design accept no liability whatsoever if this drawing is used by any other person or for any other purpose.

Drawing Status	F Feasibility	S Sketch Design	P Planning	B Building Control	D Design Development	M Measurement	T Tender	C Construction	R Record
----------------	---------------	-----------------	------------	--------------------	----------------------	---------------	----------	----------------	----------

Rev	Date	Dwn	Auth	Revision	Rev	Date	Dwn	Auth	Revision
A	09-02-24	RGB	RGB	ISSUED FOR PLANNING					
-	01-02-24	RGB	RGB	ISSUED FOR FEASIBILITY STUDY					

RIBA Chartered Practice 27 Goodrich Road, SE22 9EQ		Project GOOD27	No 202
Loft Plan as Proposed		Scale (A3) 1: 50	Status P