




Proposed

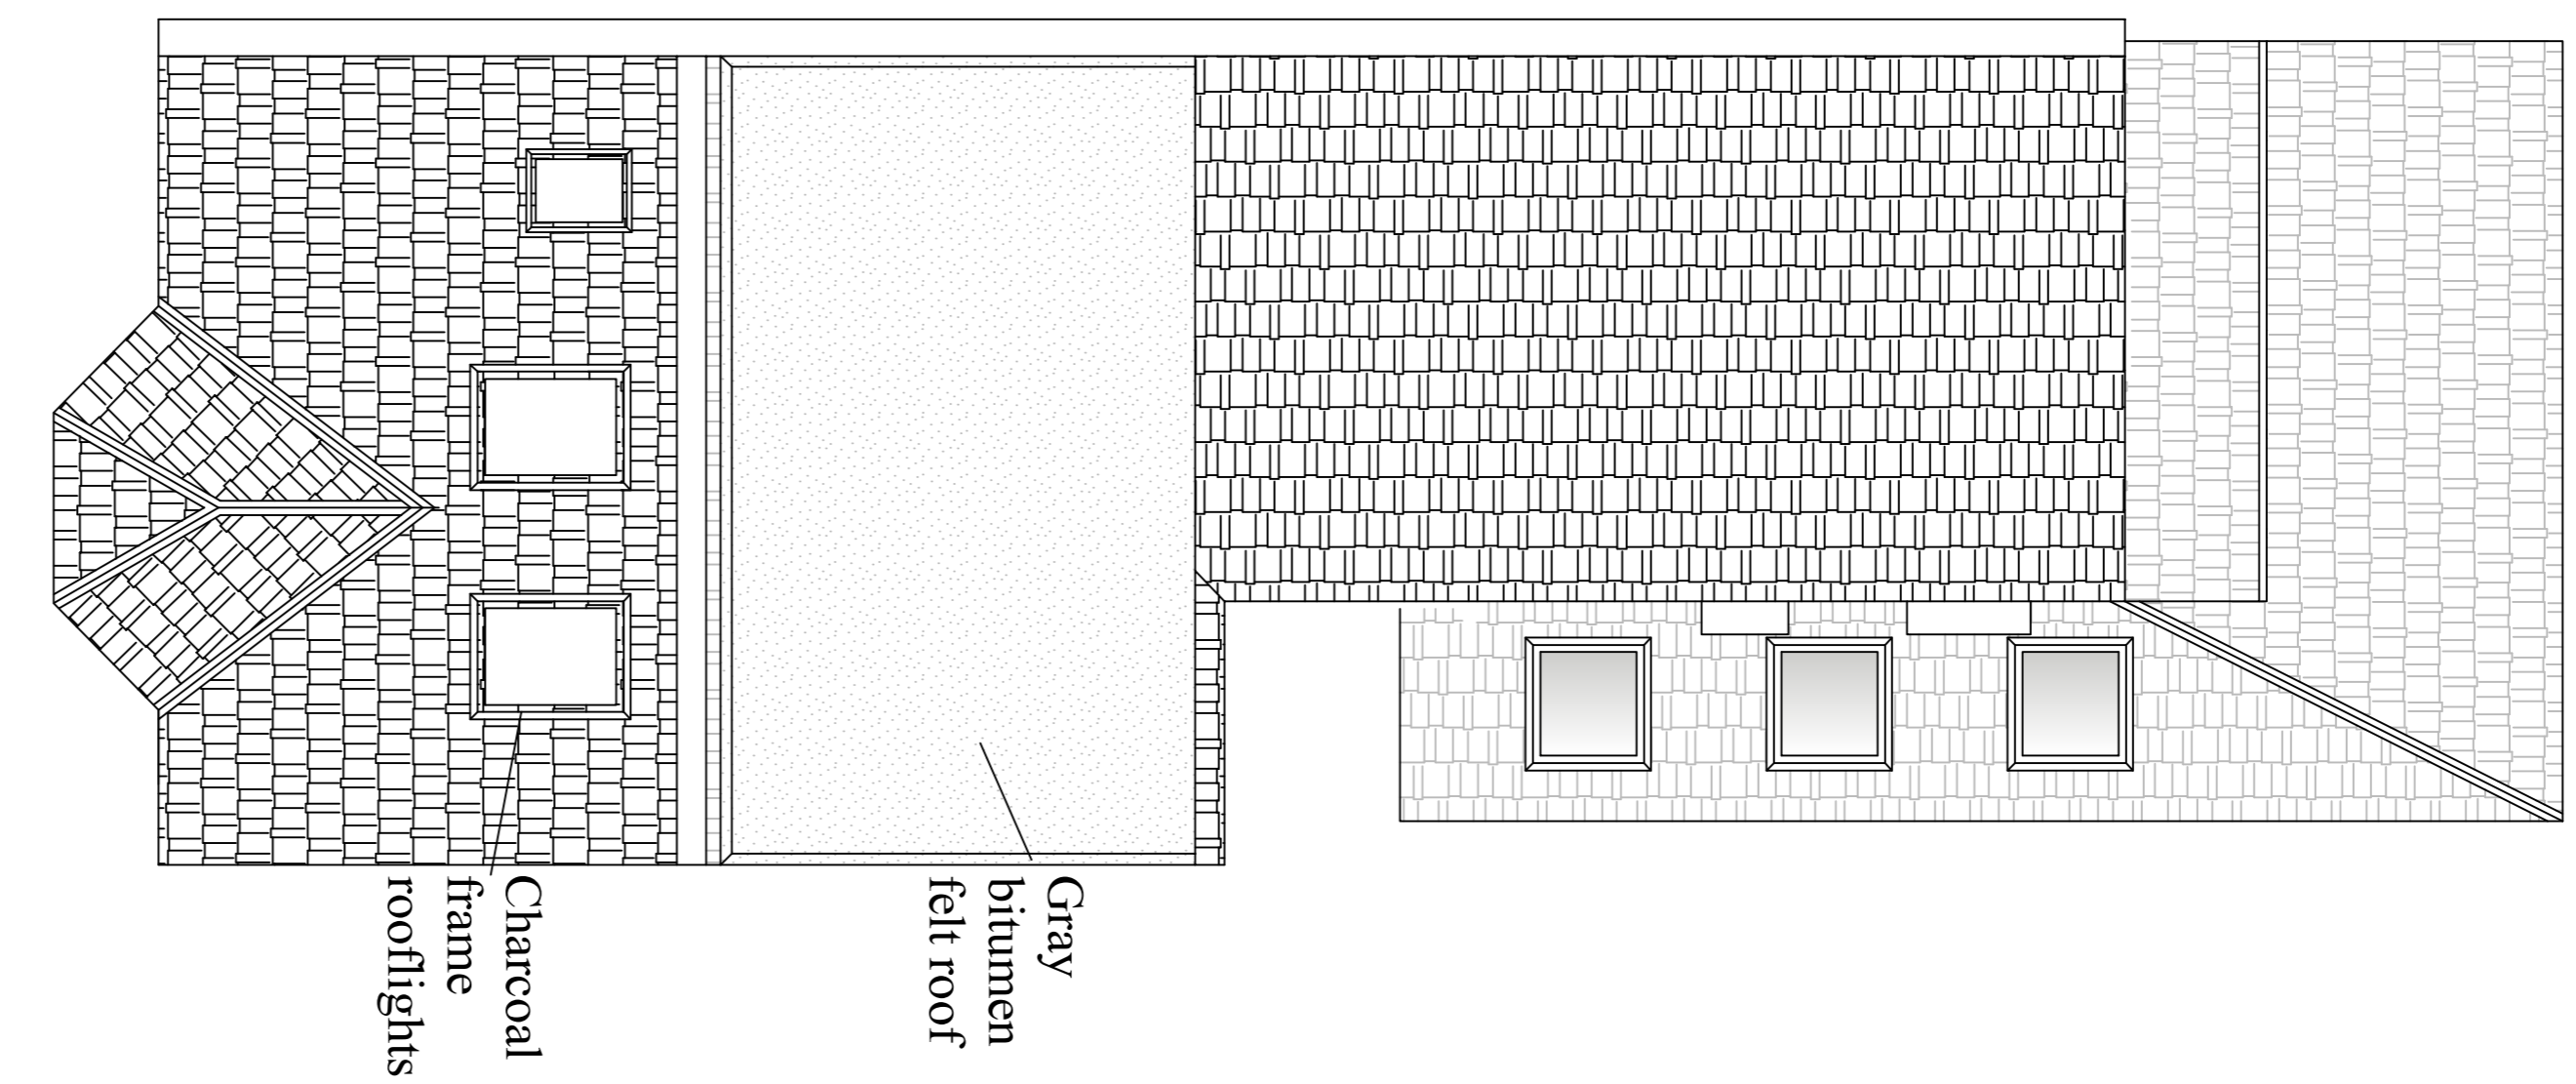

Roof

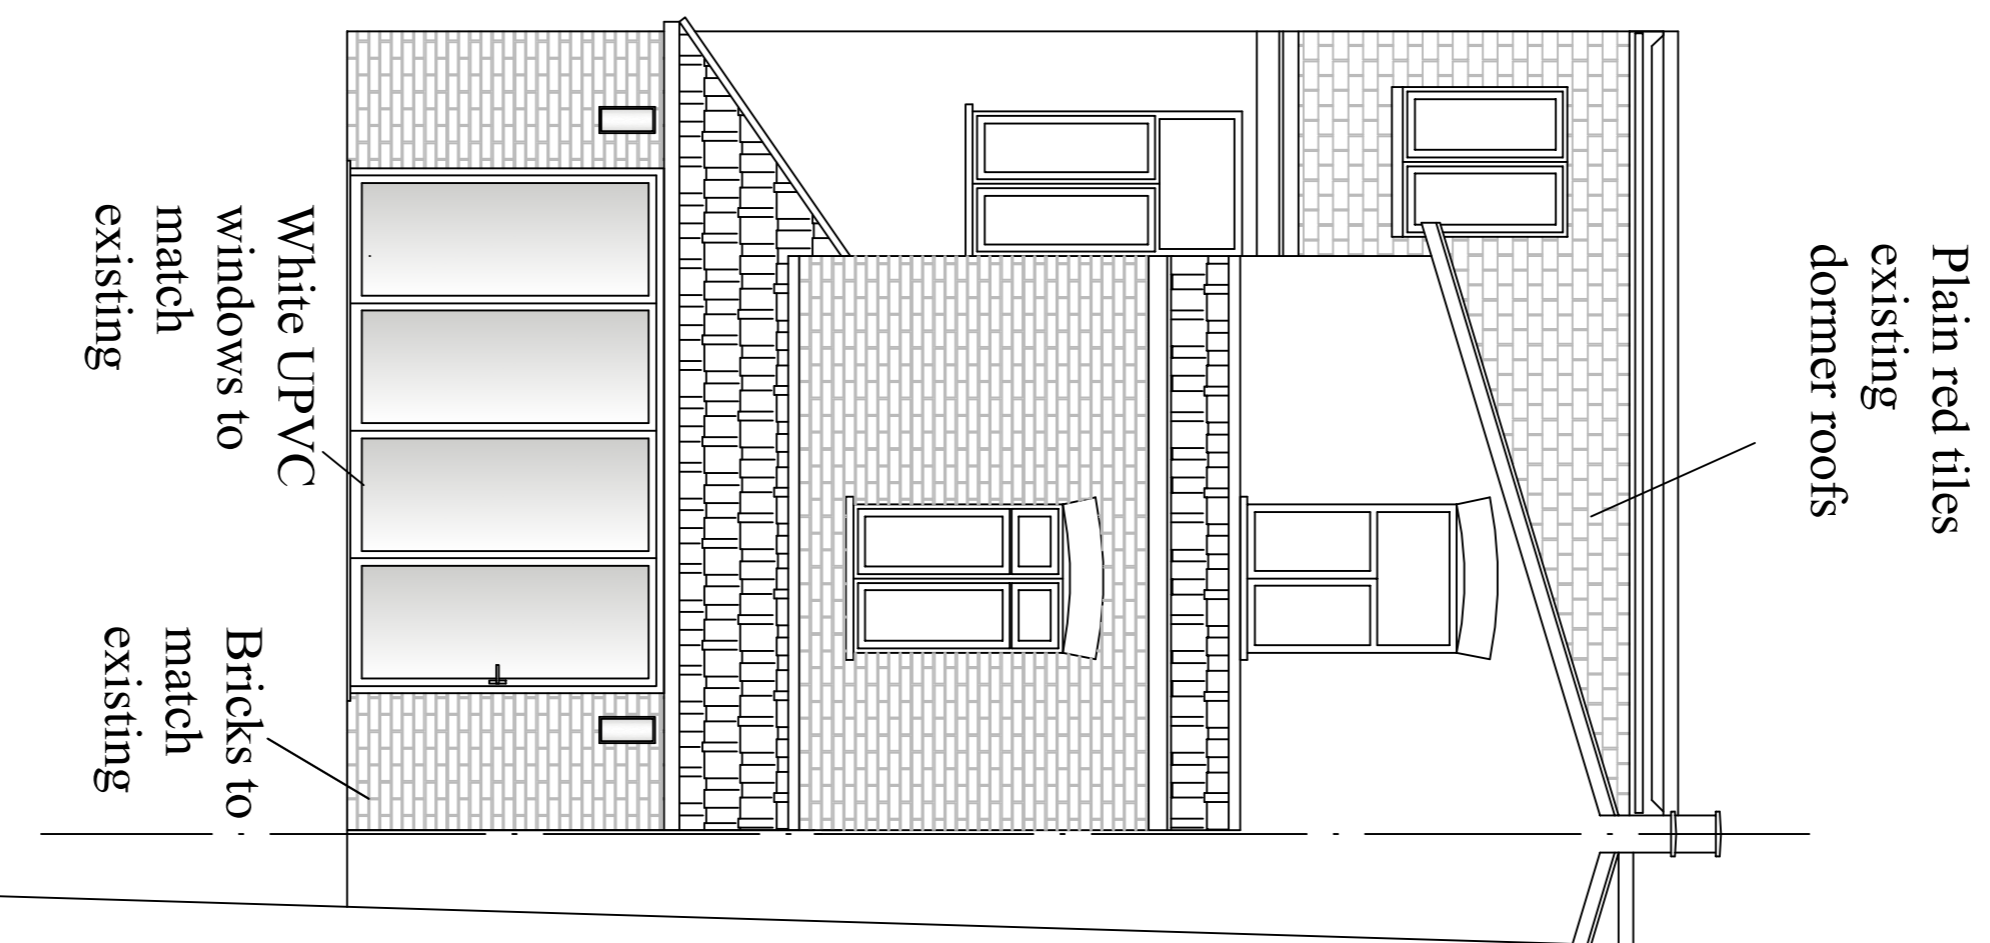

Rear

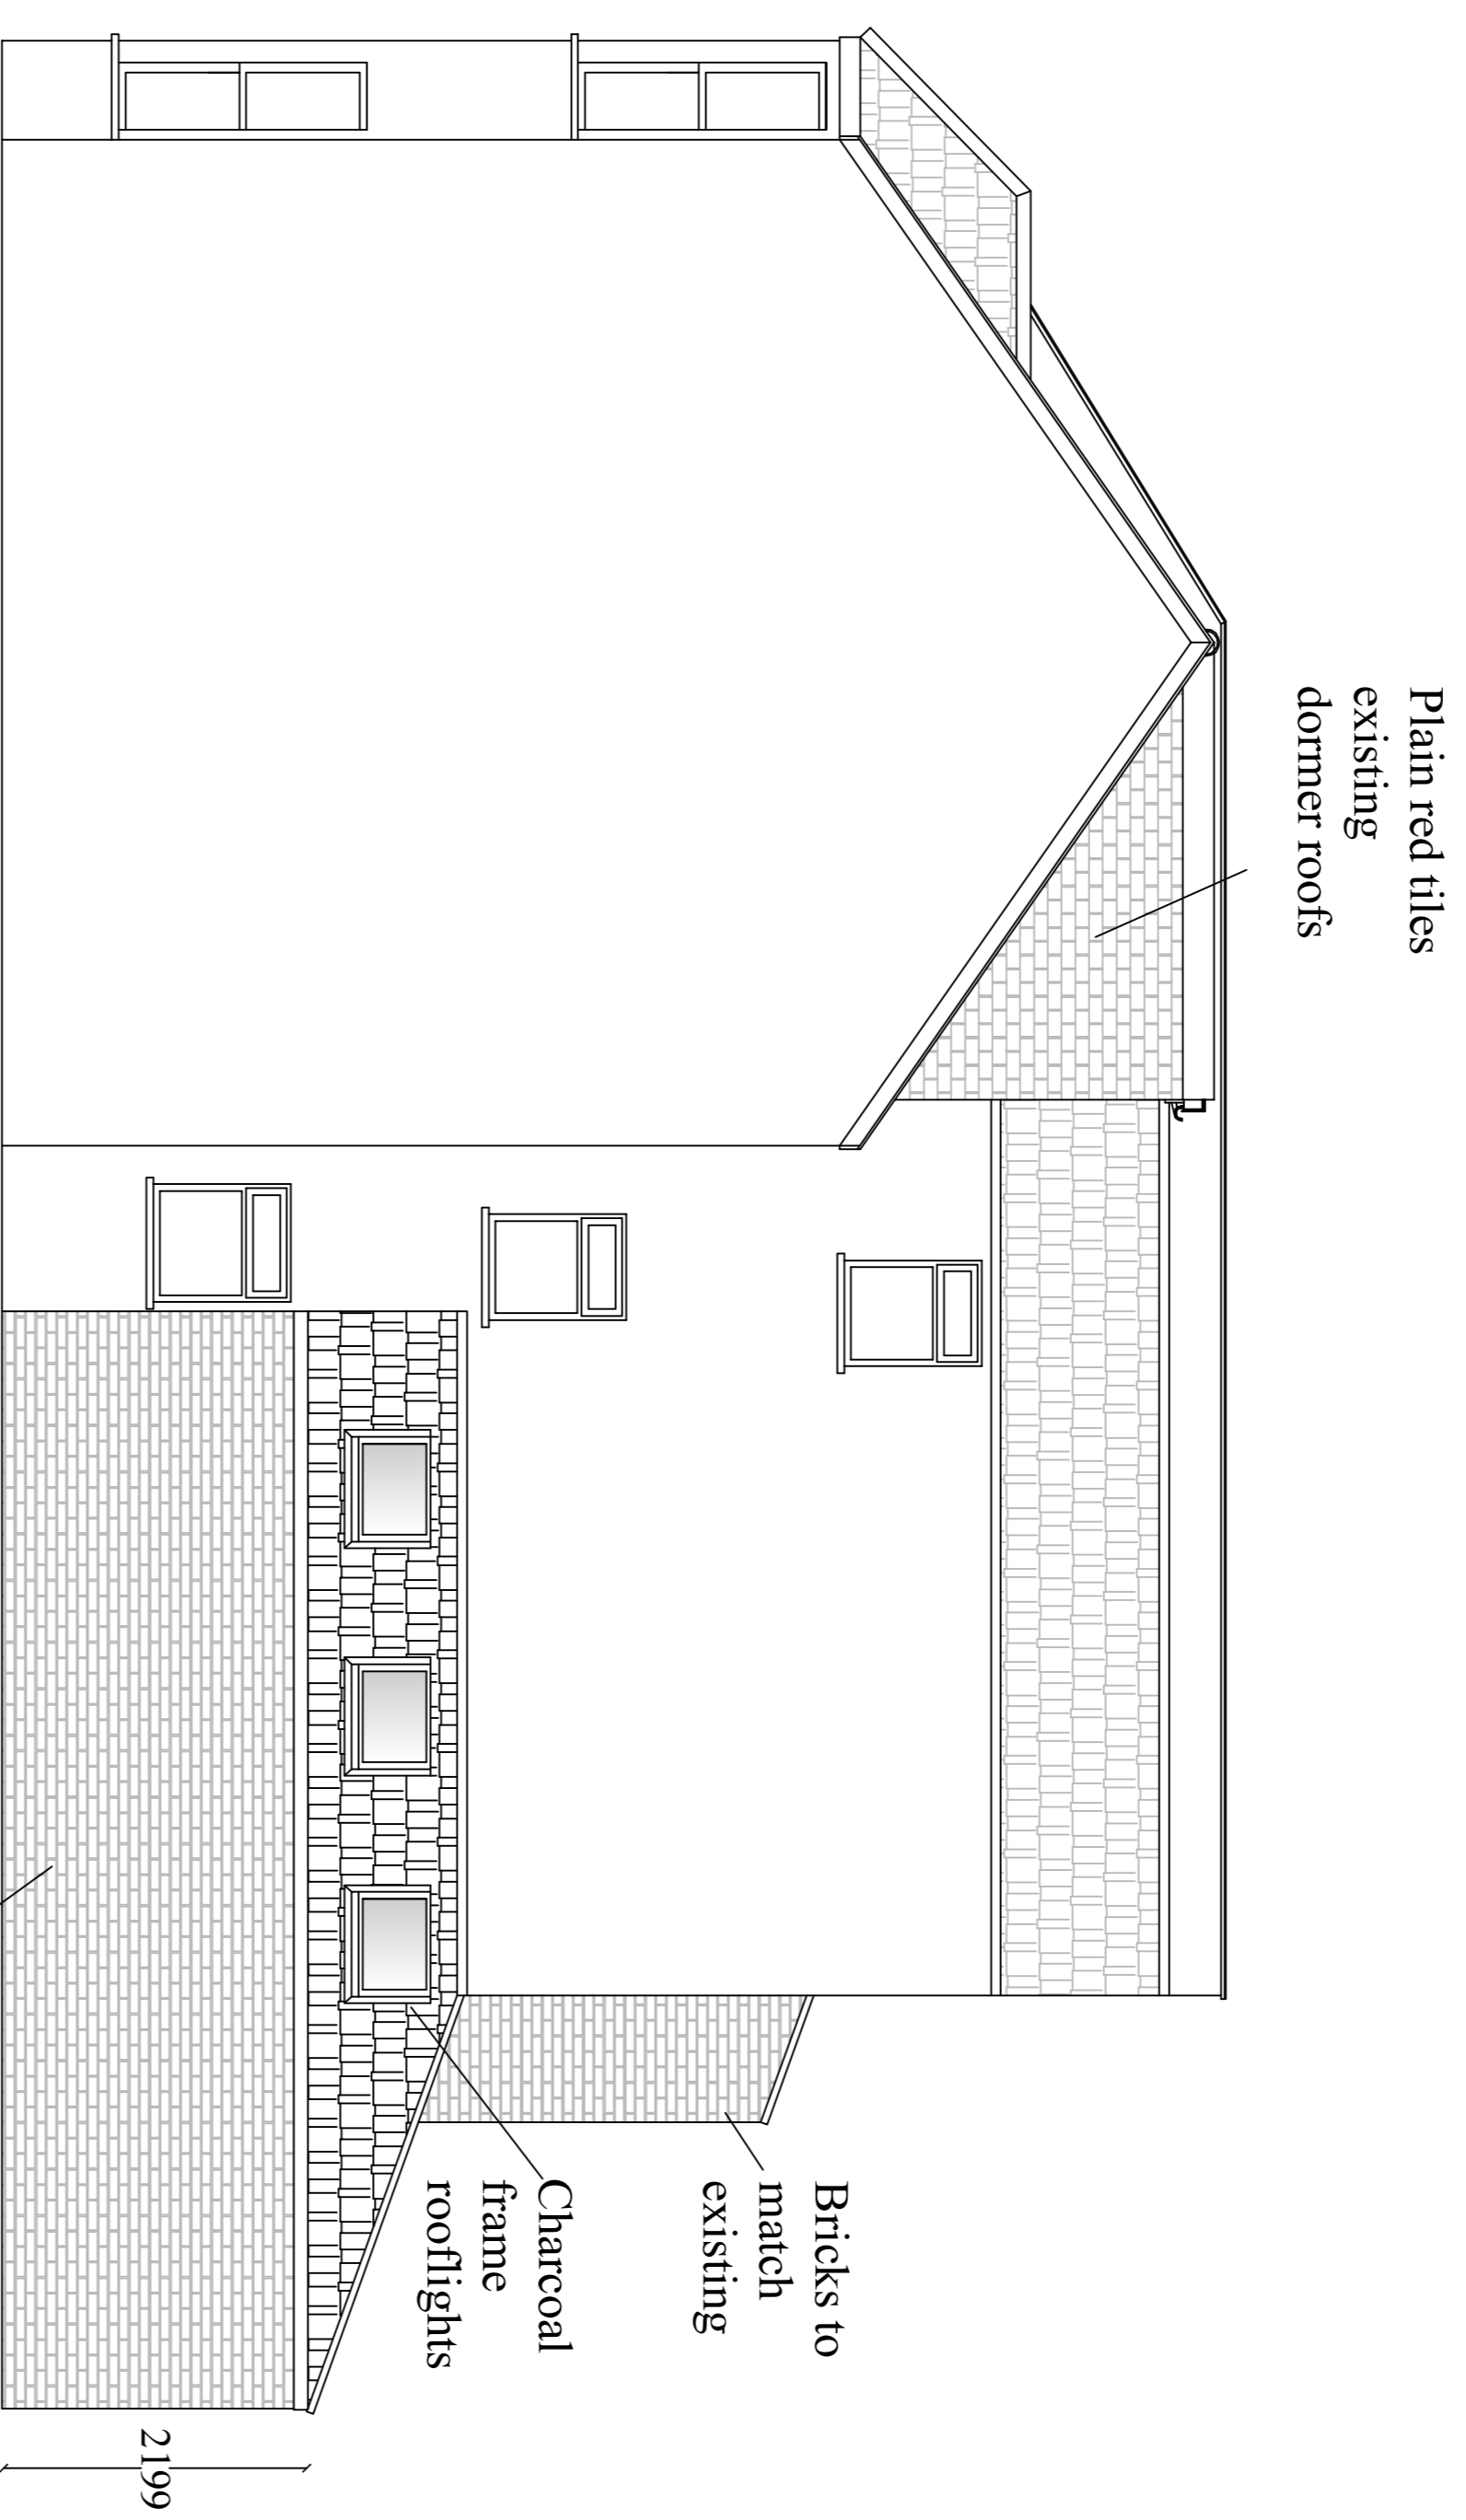

Side



No.	Revision/Issue	Date

Client:
 Mr K Patterson
 6 Muschamps Road
 London
 SE15 4EF

Firm Name and Address
P & A Design Consultants Ltd
 4 Highgate Road
 Deptford
 Essex, RAMS 2NJ
 Tel: 020 8595 6070
 Mobile: 07956 181 363
 M Permie BSc, Hons, MRICS, MCIQB

Project Name and Address
Rear and side ground and first floor extension and loft conversion
 6 Muschamp Road
 London
 SE15 4EF

Project	Sheet
Date	5
Scale	

Scale 1:50 (A1)