
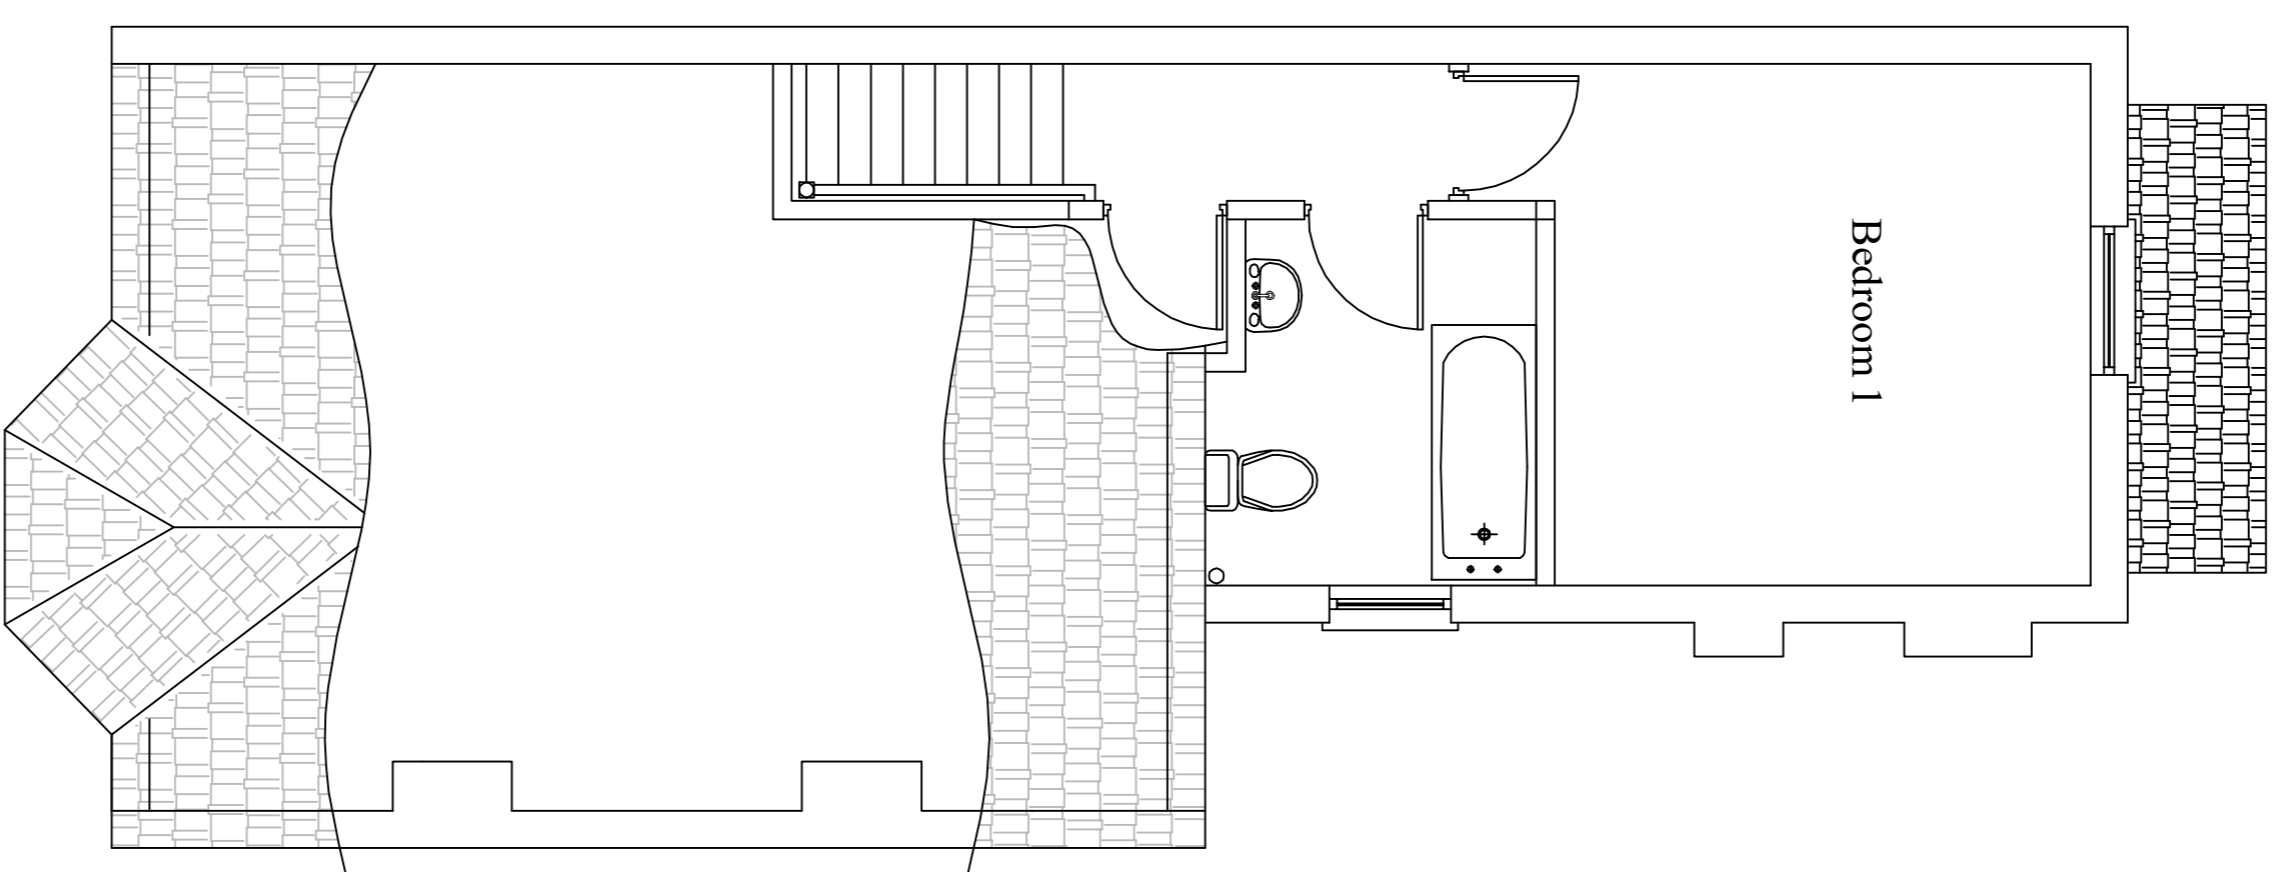
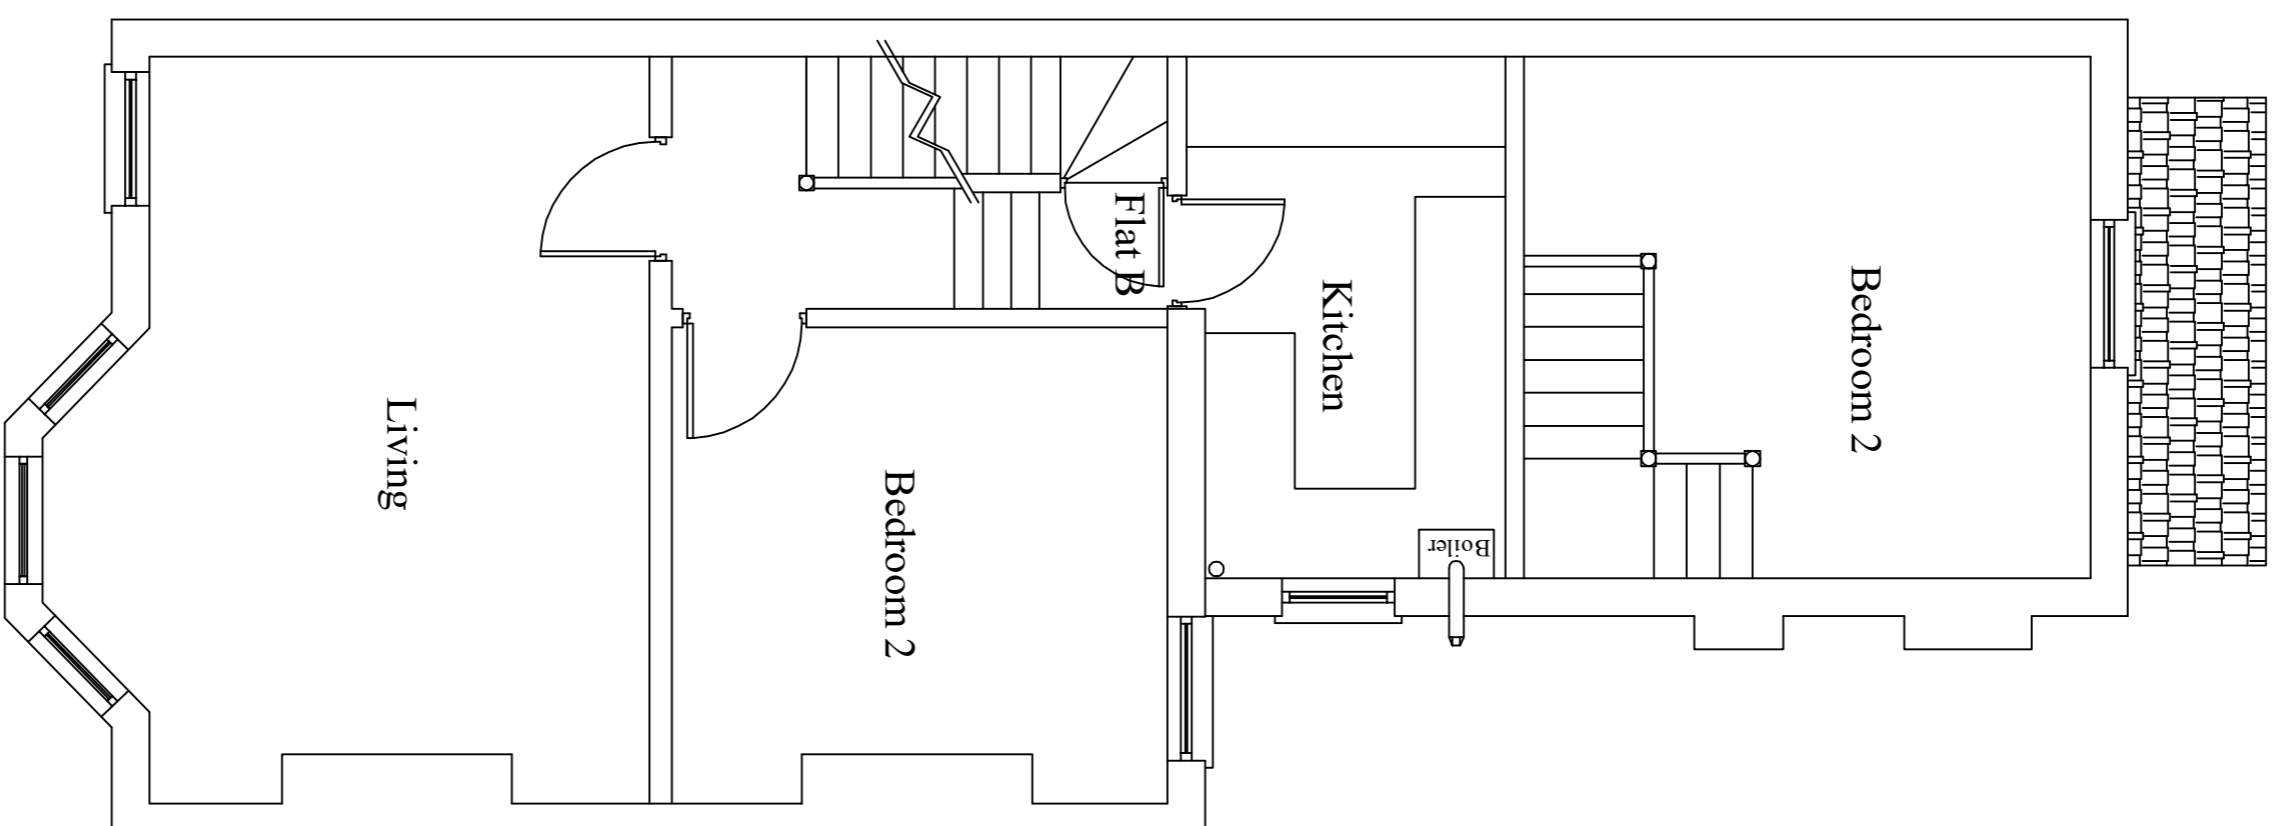
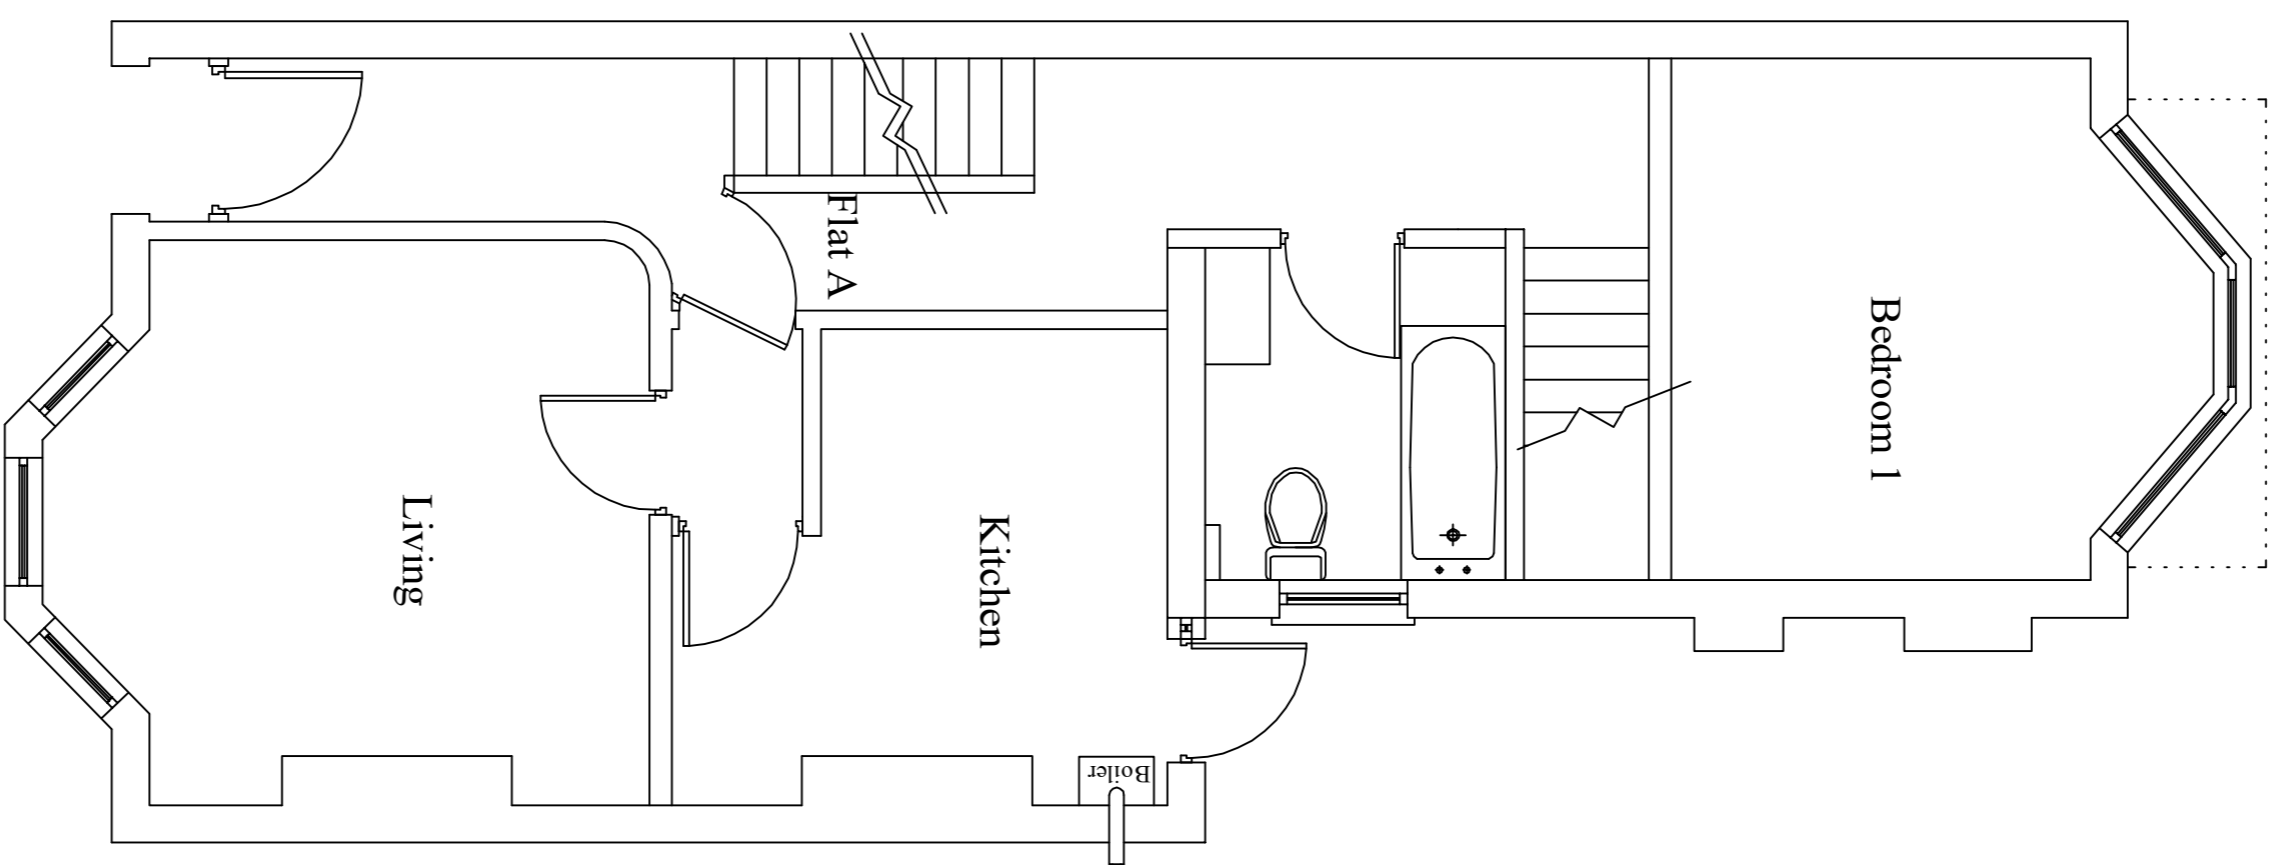


Existing

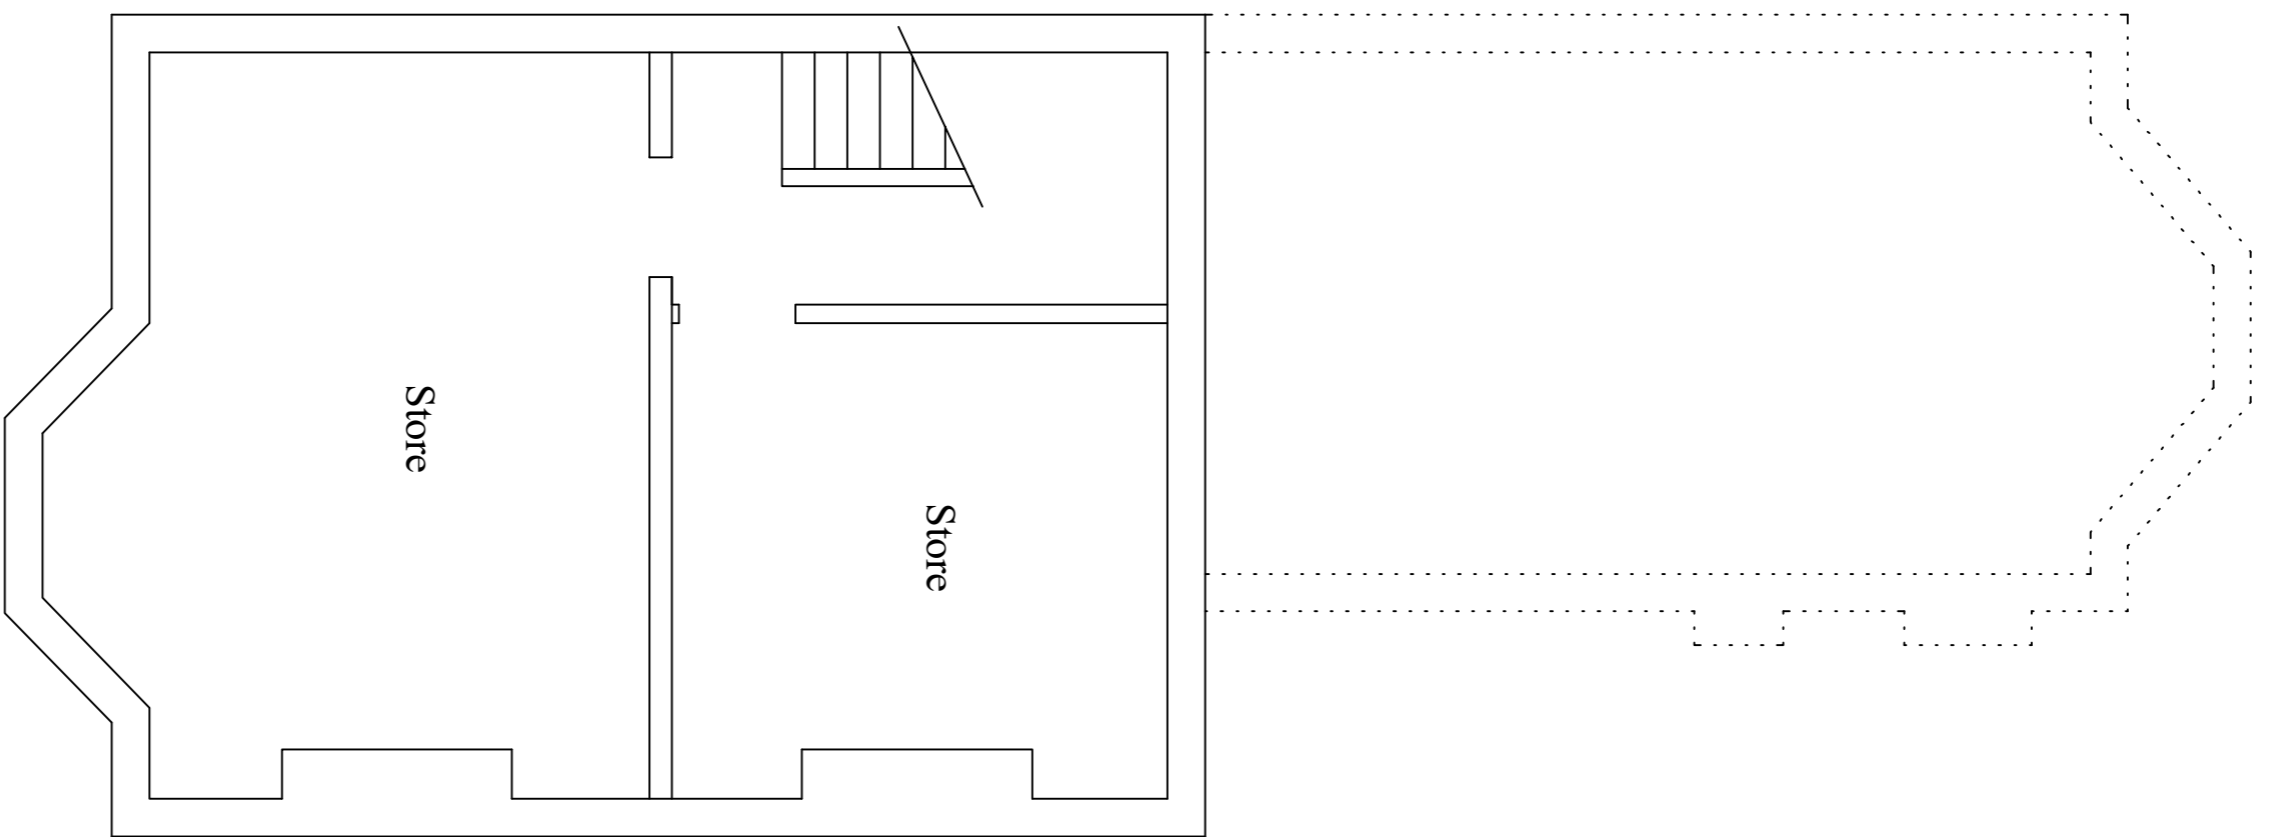

Client:
Mr K Patterson
6 Muschamps Road
London
SE15 4EF

No.	Revision/Issue	Date

Firm Name and Address
P & A Design Consultants Ltd
4 Highgate Road
Dagenham
Essex, RM8 2NJ
Tel: 020 8595 6070
Mobile: 07956 181 363
M Permie BSc, Hons, MRICS, MCI0B

Project Name and Address
Rear and side ground and first floor extension and loft conversion
6 Muschamp Road
London
SE15 4EF

Project	Sheet
Date	1
Scale	

Scale
1:50 (A1)