



Existing

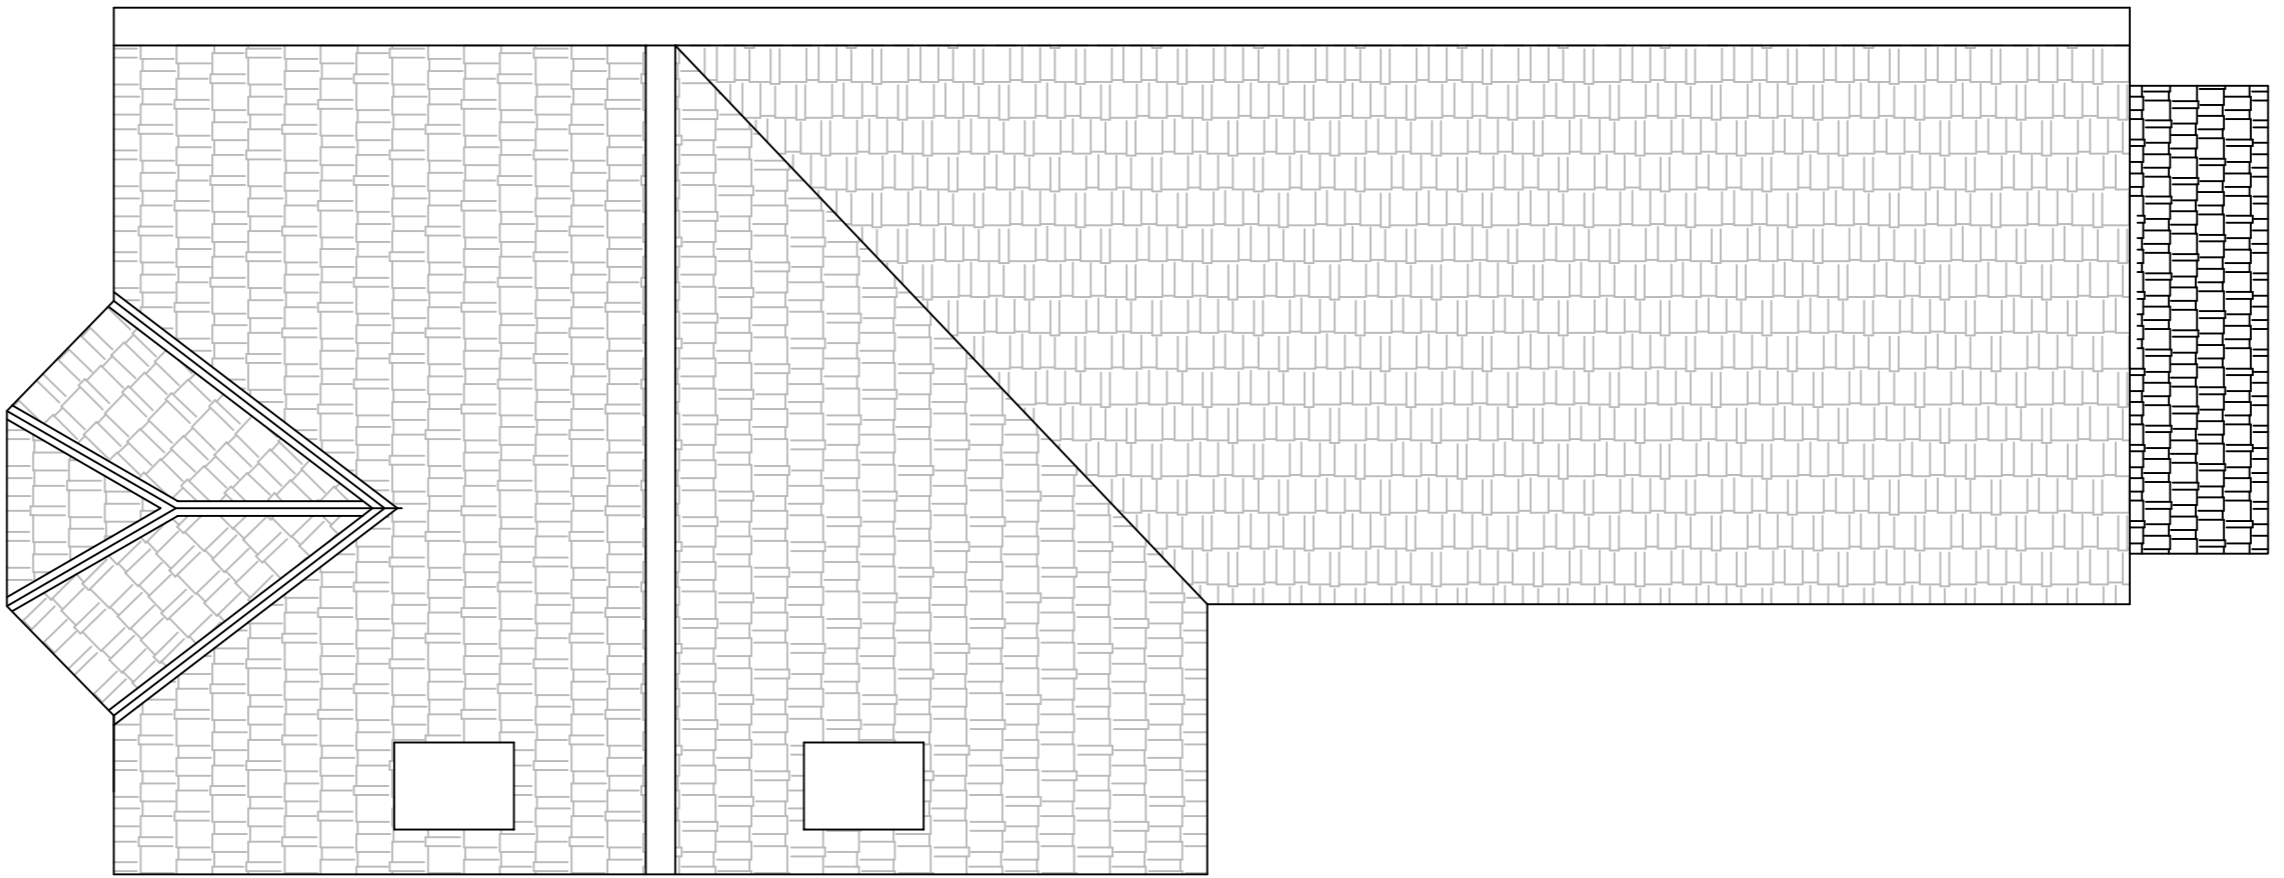

Roof



Rear

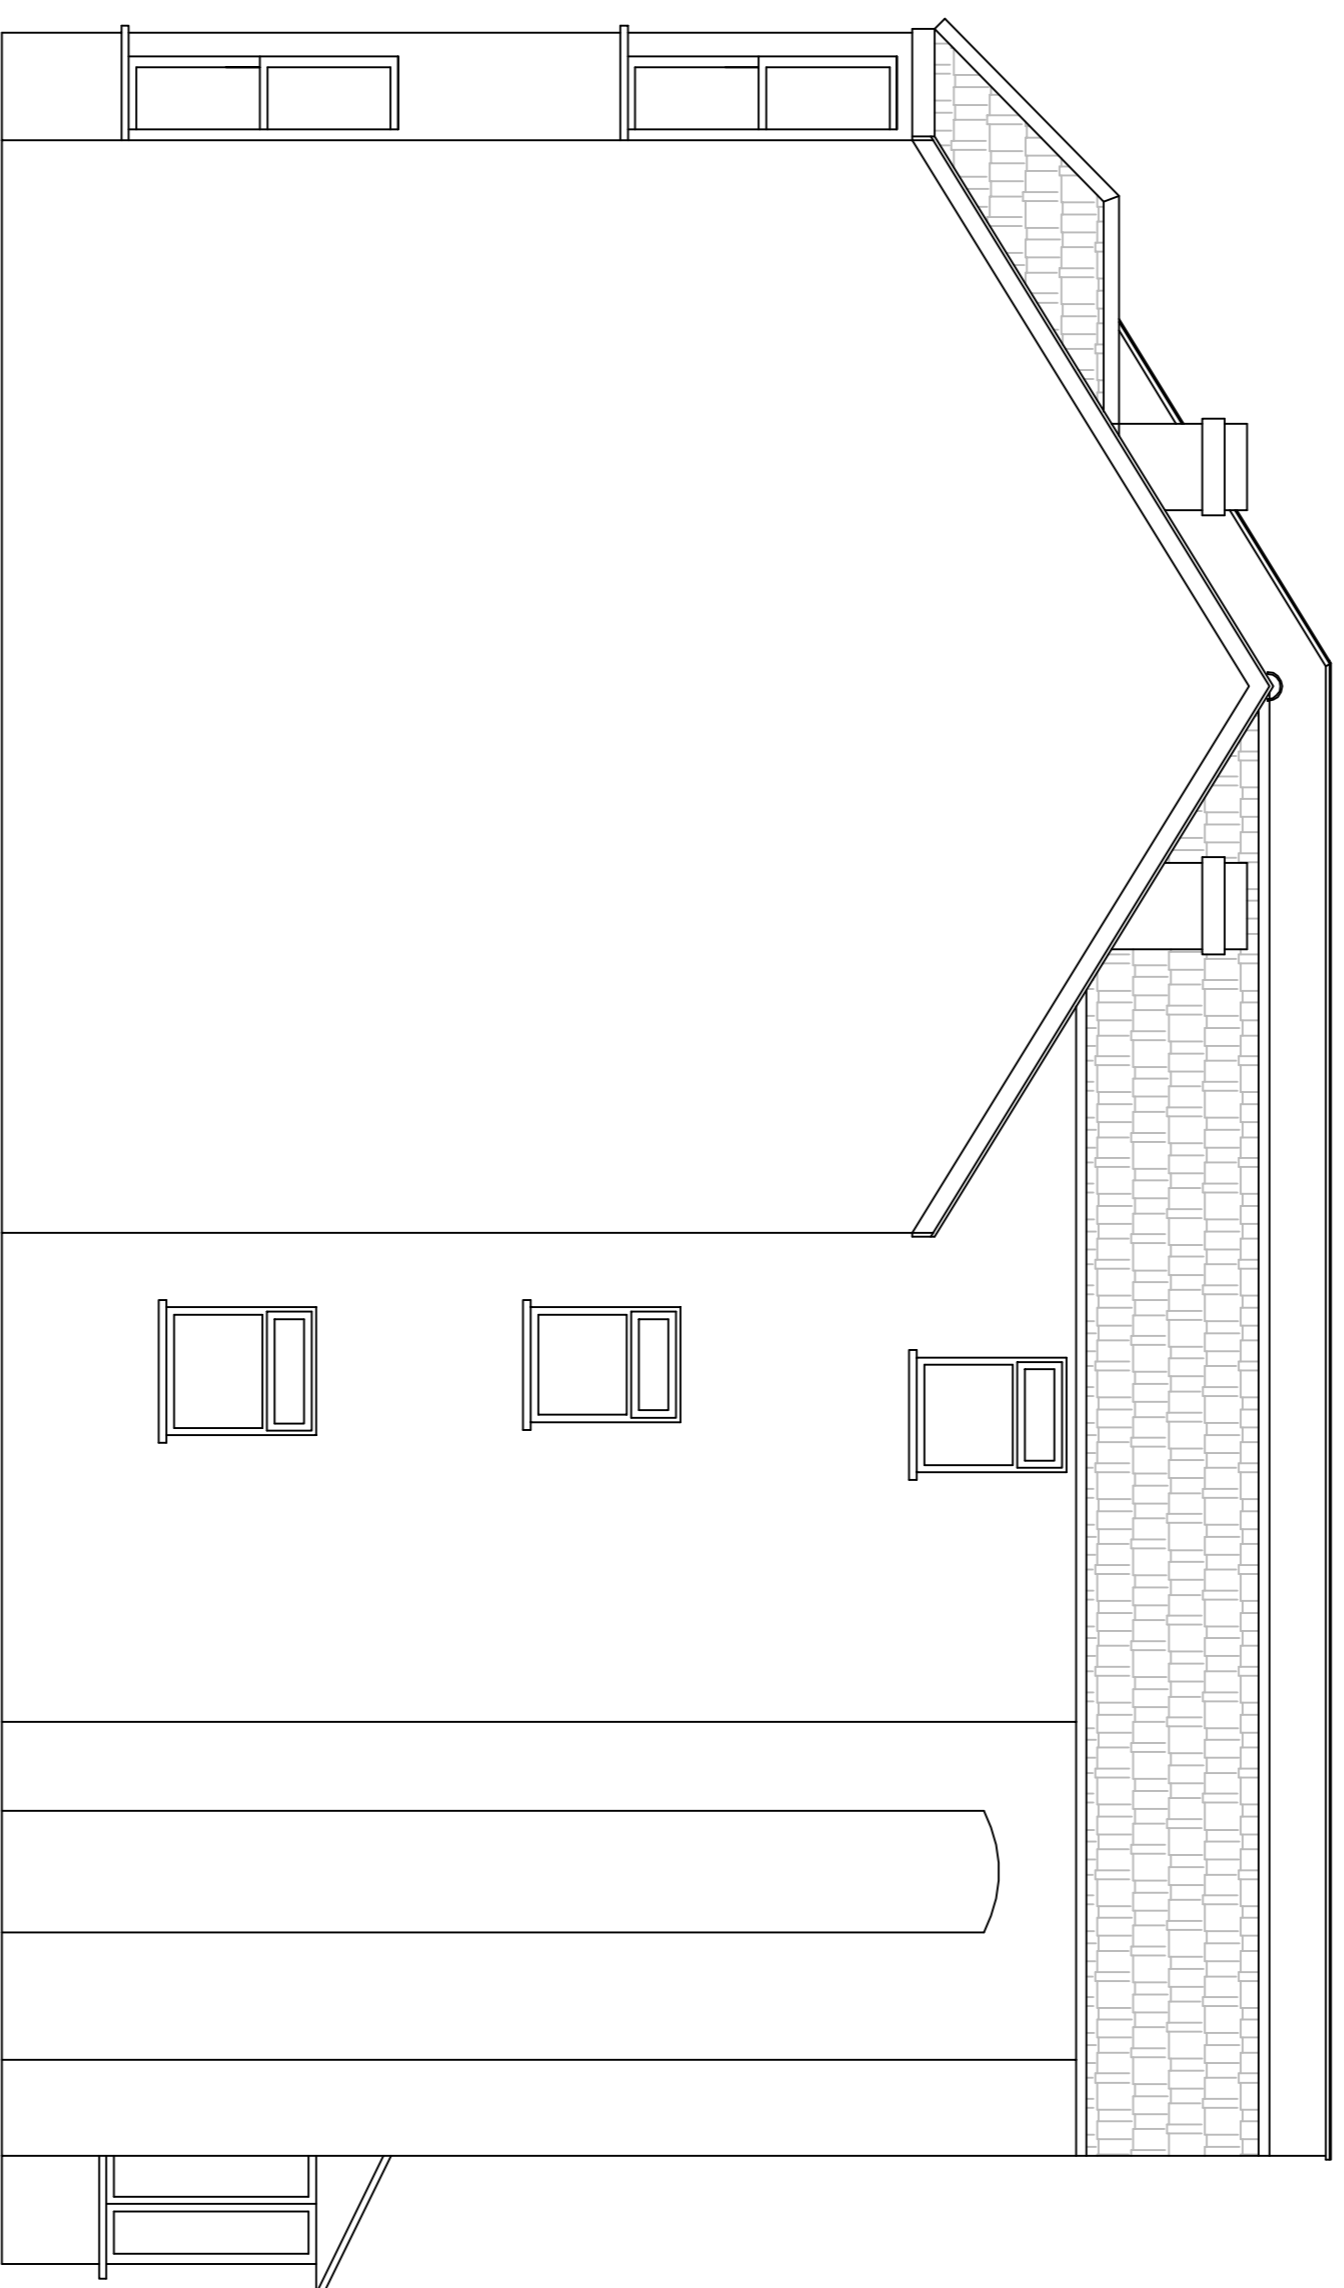

Side



Client:
Mr K Patterson
6 Muschamps Road
London
SE15 4EF

No.	Revision/Issue	Date

Firm Name and Address
P & A Design Consultants Ltd
4 Highbury Road
Deptford
London SE8 5RN
Fax: 020 8595 6070
Tel: 020 8595 6070
Mobile: 07956 181 363
M Penrie BSc, Hons, MRICS, MCIQB

Project Name and Address
Rear and side ground and first
floor extension and loft
conversion
6 Muschamp Road
London
SE15 4EF

Project	Sheet
Date	2
Scale	1:50 (A1)