



Existing Front

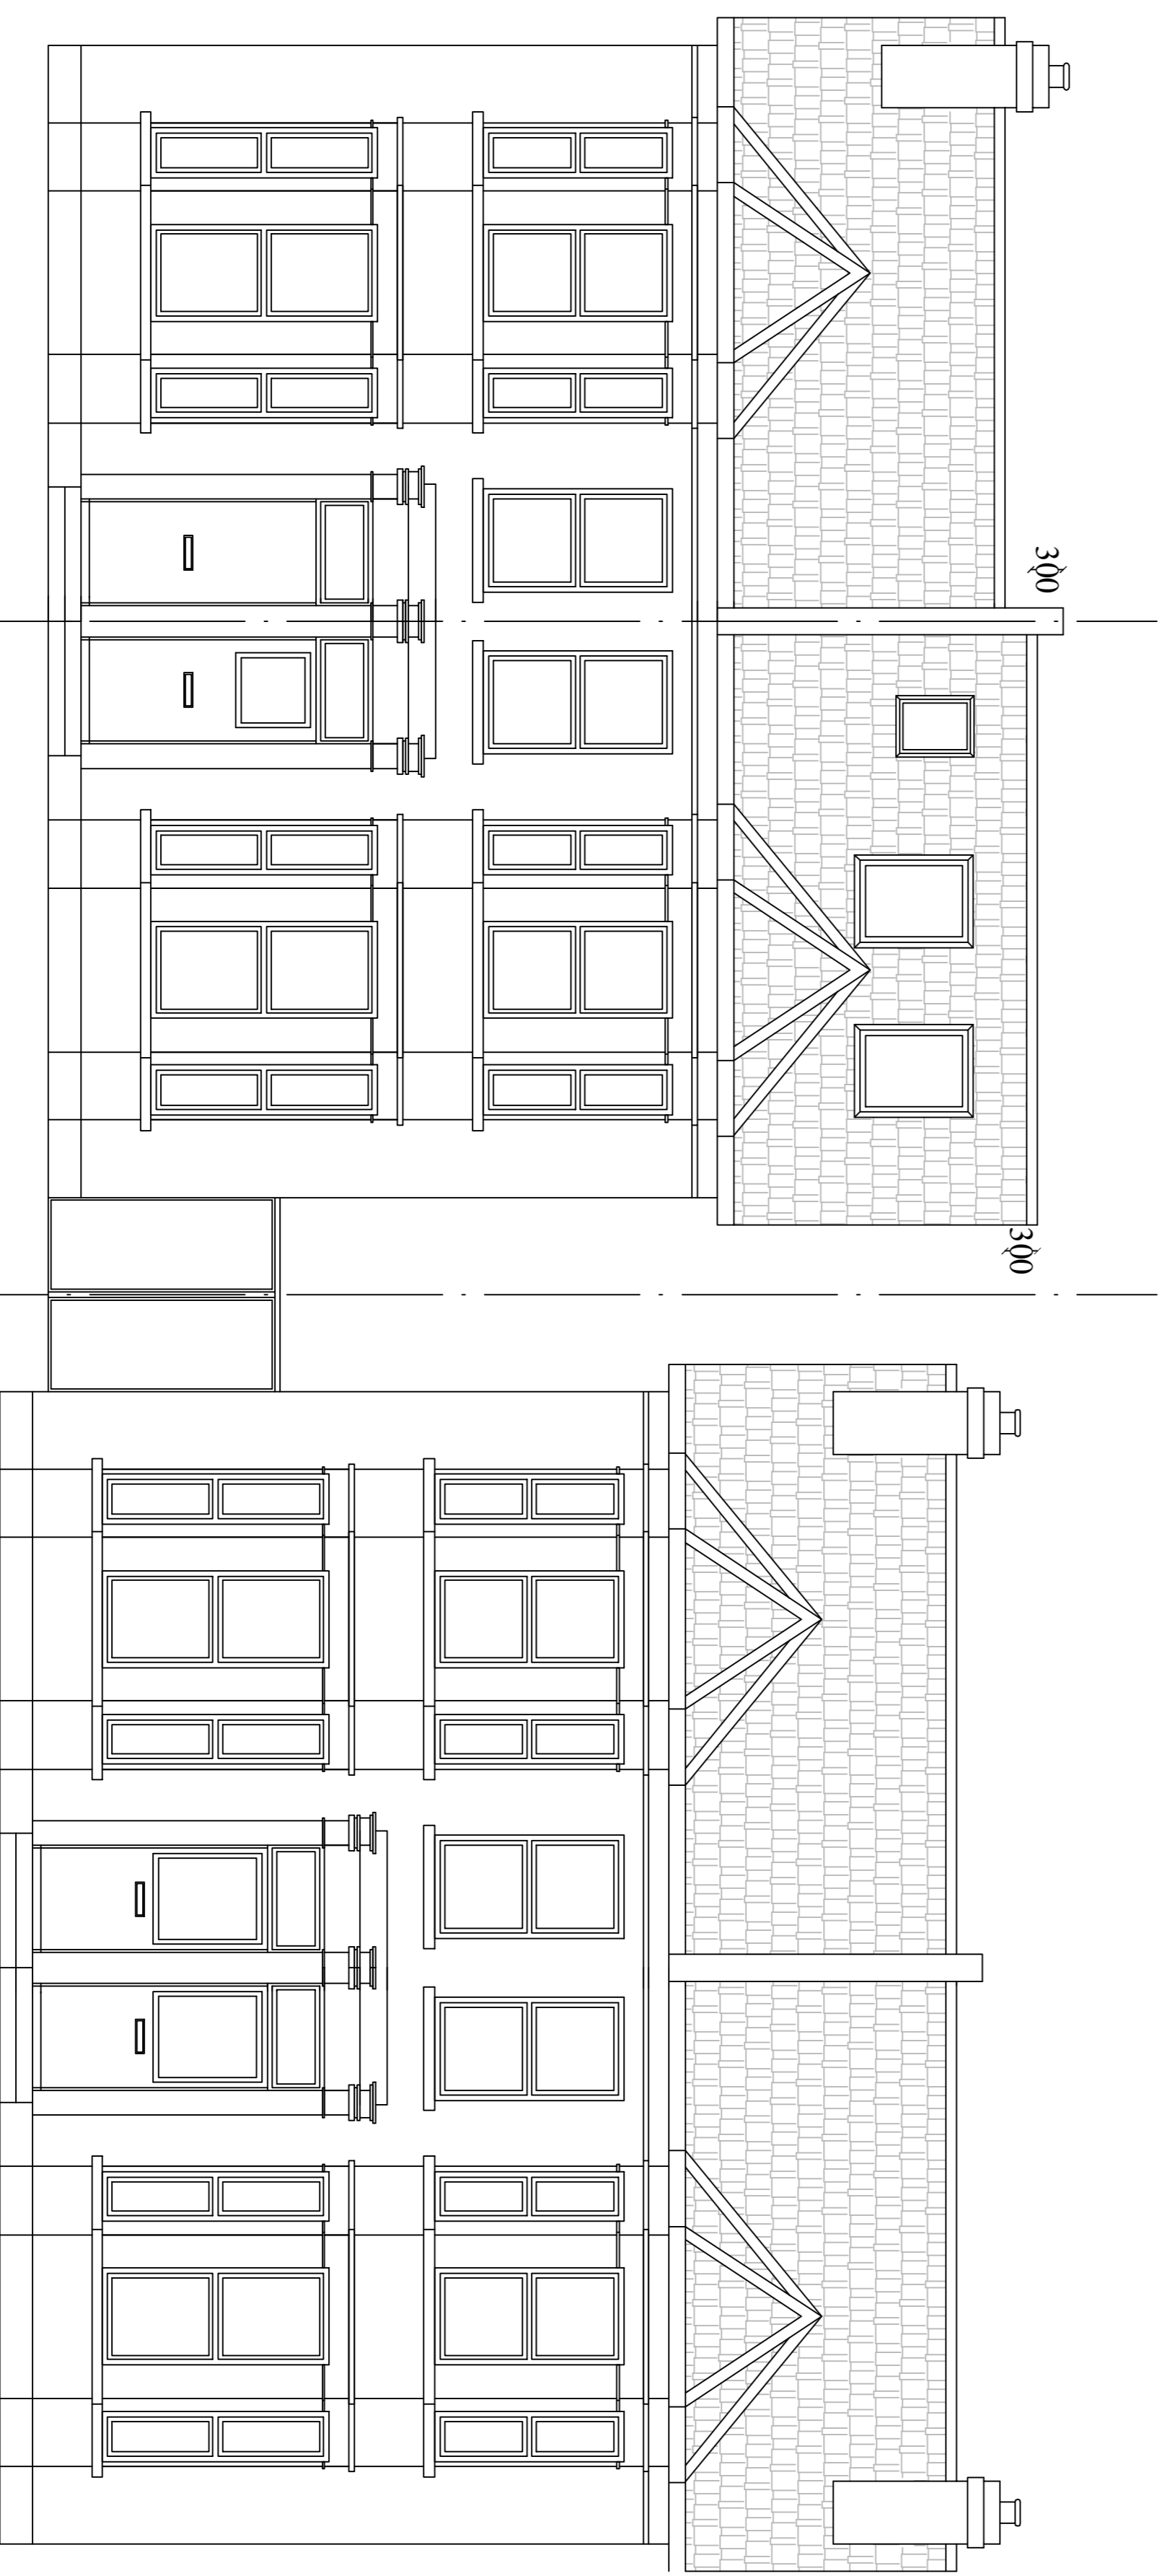

Proposed Front

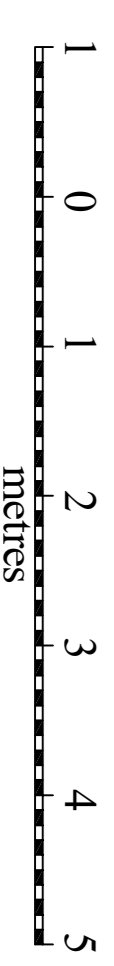

Client:
 Mr K Patterson
 6 Muschamps Road
 London
 SE15 4EF

No.	Revision/Issue	Date

Firm Name and Address
P & A Design Consultants Ltd
 4 Highgate Road
 Deptford
 Essex, RM8 2NJ
 Tel: 020 8995 6070
 Mobile: 07956 181 363
 M Penrie BSc, Hons, MRICS, MCIQB

Project Name and Address
Rear and side ground and first floor extension and loft conversion
 6 Muschamp Road
 London
 SE15 4EF

Project	Sheet
Date	3
Scale	1:50 (A1)