


**Existing LONG SECTION A-A**



**Proposed LONG SECTION A-A**

- Parapet Walls to be built within Boundary - Brickwork to match existing
Class A (f)(i) Proposed Single Storey Rear Extension to be not more than <b>3.0m</b> from original rear wall of Host Property
Class A (f)(ii) Max Height of Proposed Rear Extension to not be more than 4.0m from Ground at original rear wall of Host Property <b>- Proposed Height of Parapet walls to be approx. 3.1m</b>
Class A (j)(i) Max Height of Proposed Rear Extension to not be more than 4.0m from Ground at original rear wall of Host Property where part of the proposal is within 2m of boundary <b>- Proposed Height of Parapet walls to be approx. 3.1m</b>
Class A (j)(i) Eaves to be not more than 3.0m from Ground at original rear wall of Host Property where part of the proposal is within 2m of boundary <b>- Proposed Height of Eaves to be approx. 2.8m</b>

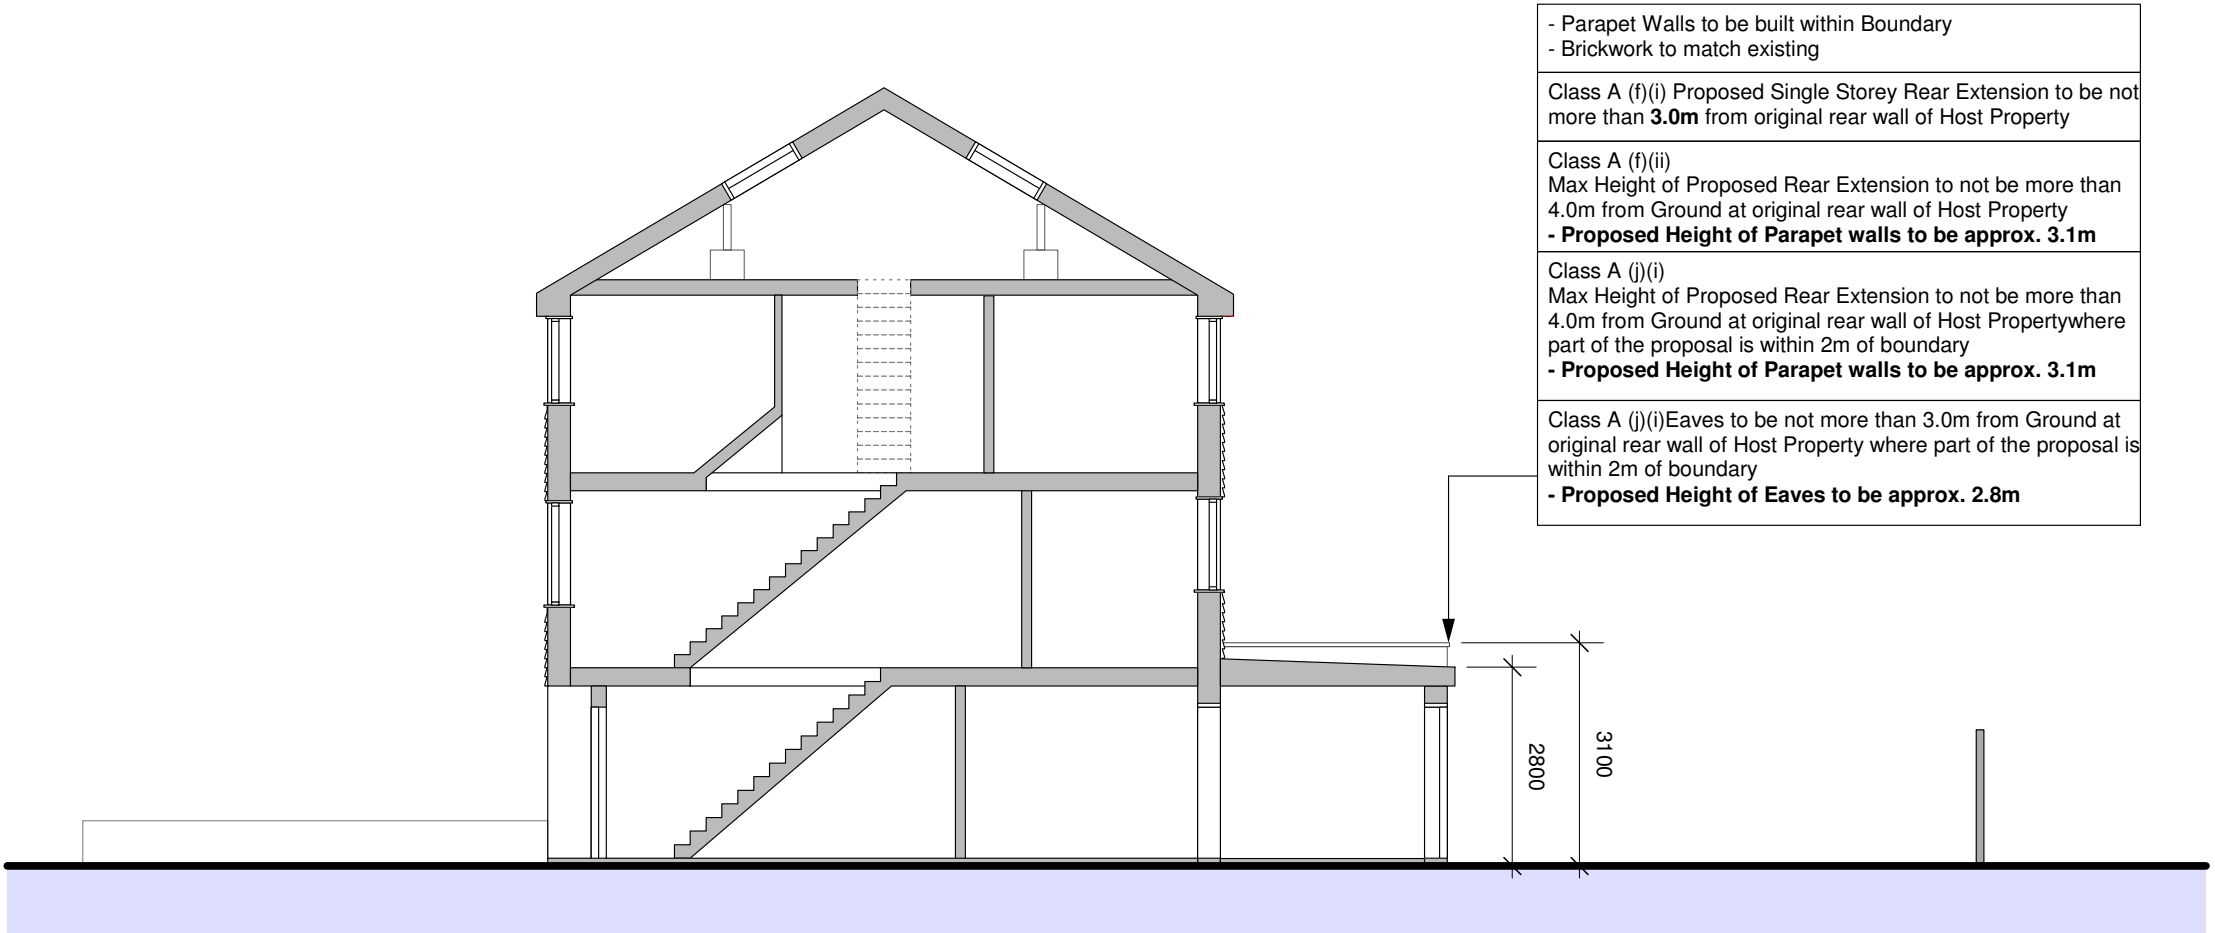

Project:  
**10 Beulieu Close  
Camberwell  
SE5 8BA**

Drawing:  
**Existing & Proposed  
LONG SECTION A-A**

Date: Feb 2024

Scale: 1:100 @ A3

Drawn:

**2401 / LDC / 07**

