
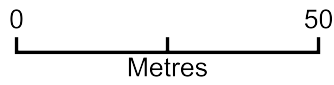


Kedington Community Centre

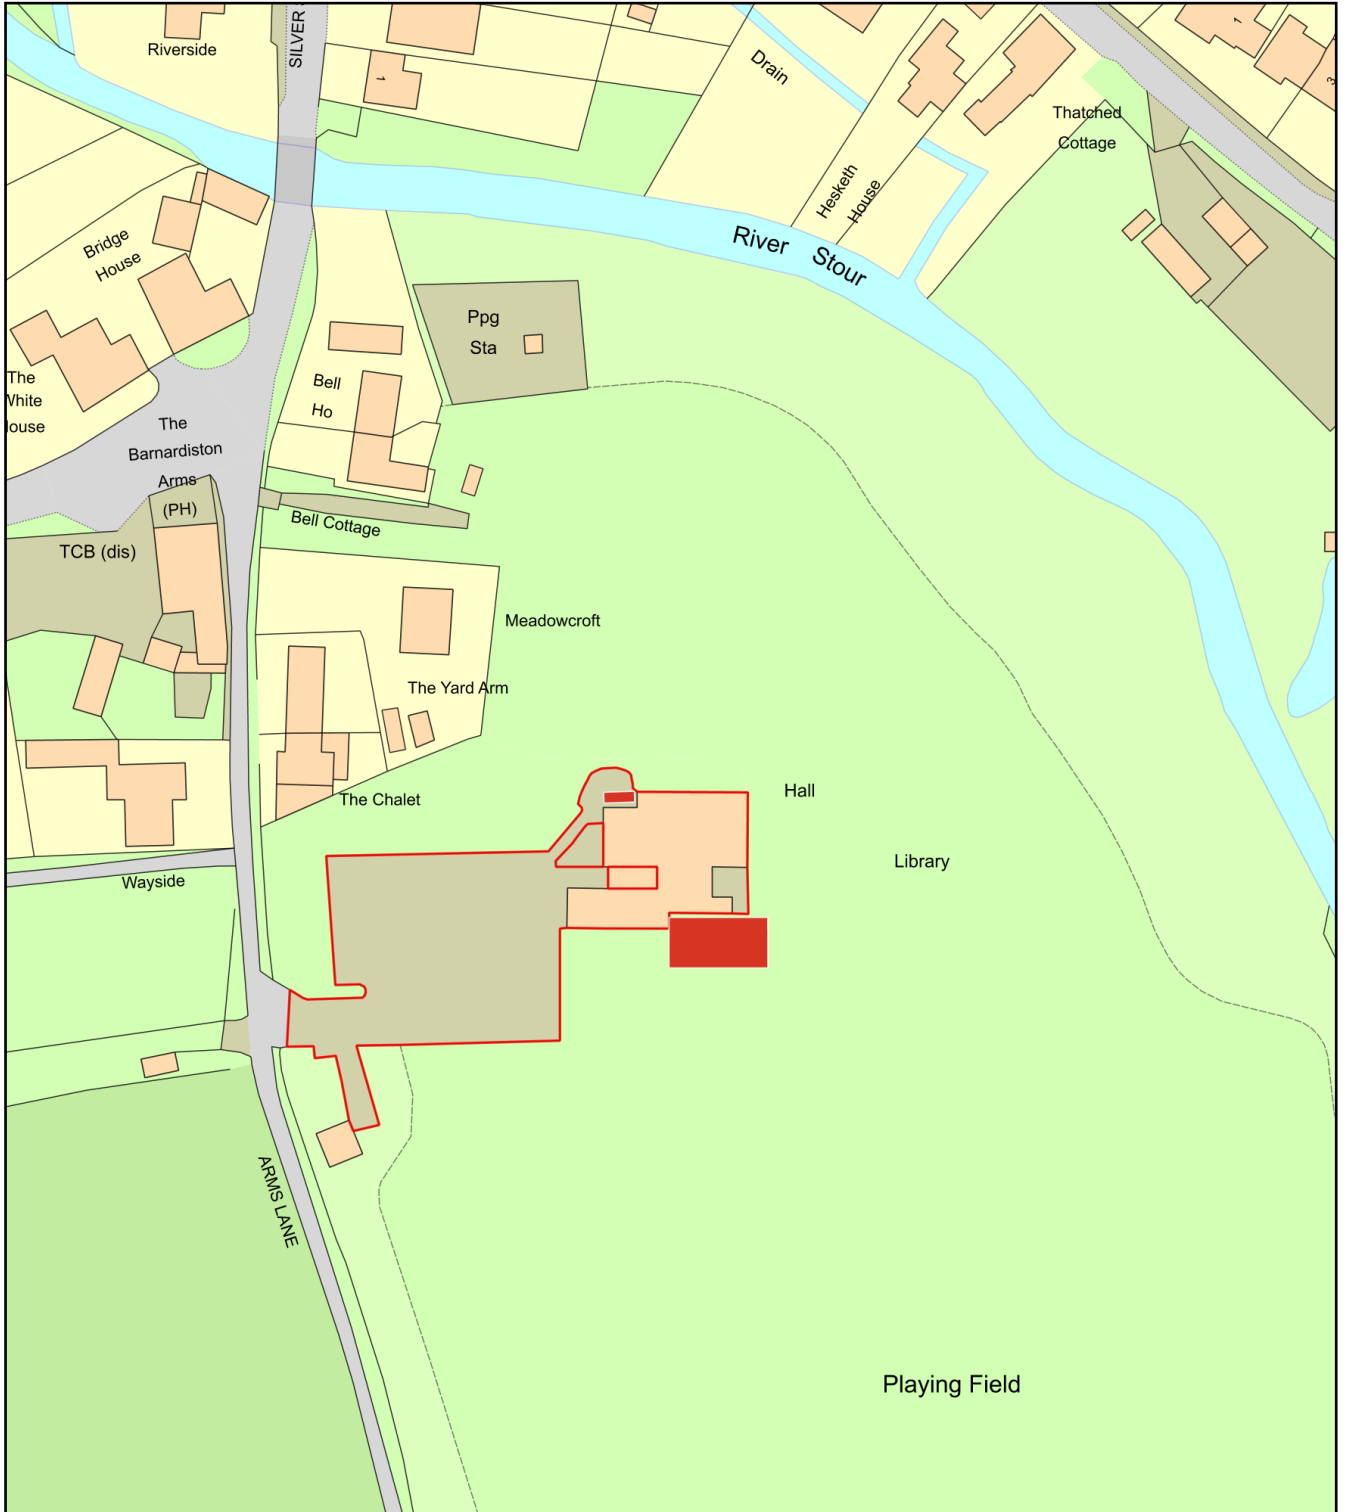

Plan Produced for: Derek Raine

Date Produced: 01 Feb 2024

Plan Reference Number: TQRQM24032121210660

Scale: 1:1250 @ A4