



Ordnance Survey (c) Crown Copyright 2020. All rights reserved. Licence number 100022432

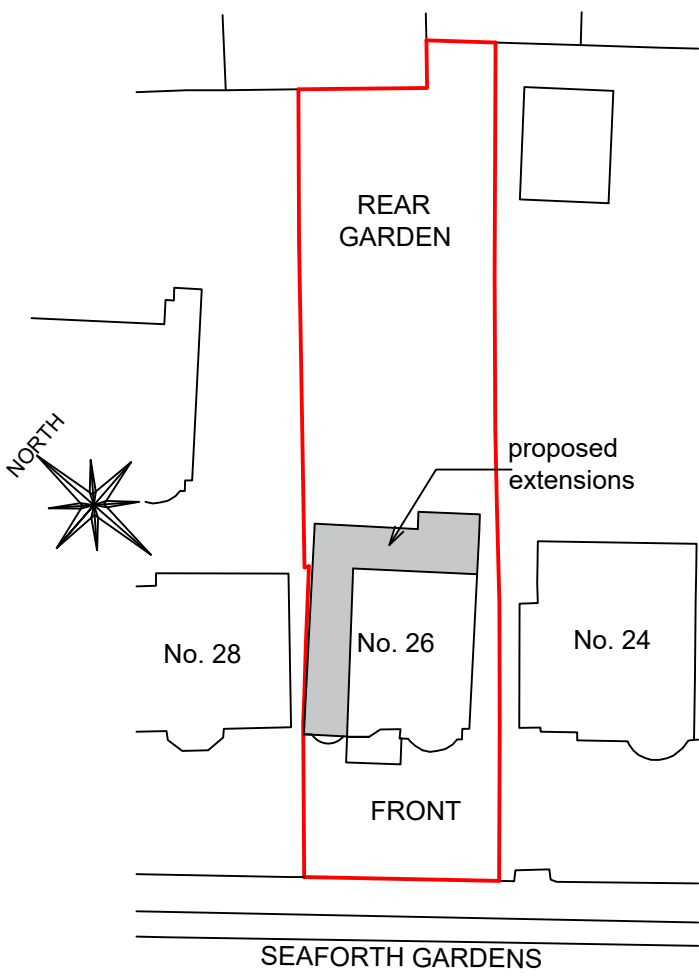

Rev. A: Jan. 2024 - change to extension footprint.

PROJECT: PROPOSED DOUBLE STOREY ON THE SIDE AND SINGLE STOREY EXTENSION AT THE REAR AND LOFT CONVERSION	
TITLE: LOCATION PLAN AND BLOCK PLAN	
ADDRESS: 26 SEAFORTH GARDENS, LONDON. N21 3BS	
 MISTRY DESIGN	
Drawn: S Mistry	SCALE: 1:1250
Tel: 07984 066662	Page A4
Date: March 2023	
DRAWING NO: 2035/04 Rev. A	