


REVISION:

REV/DATE

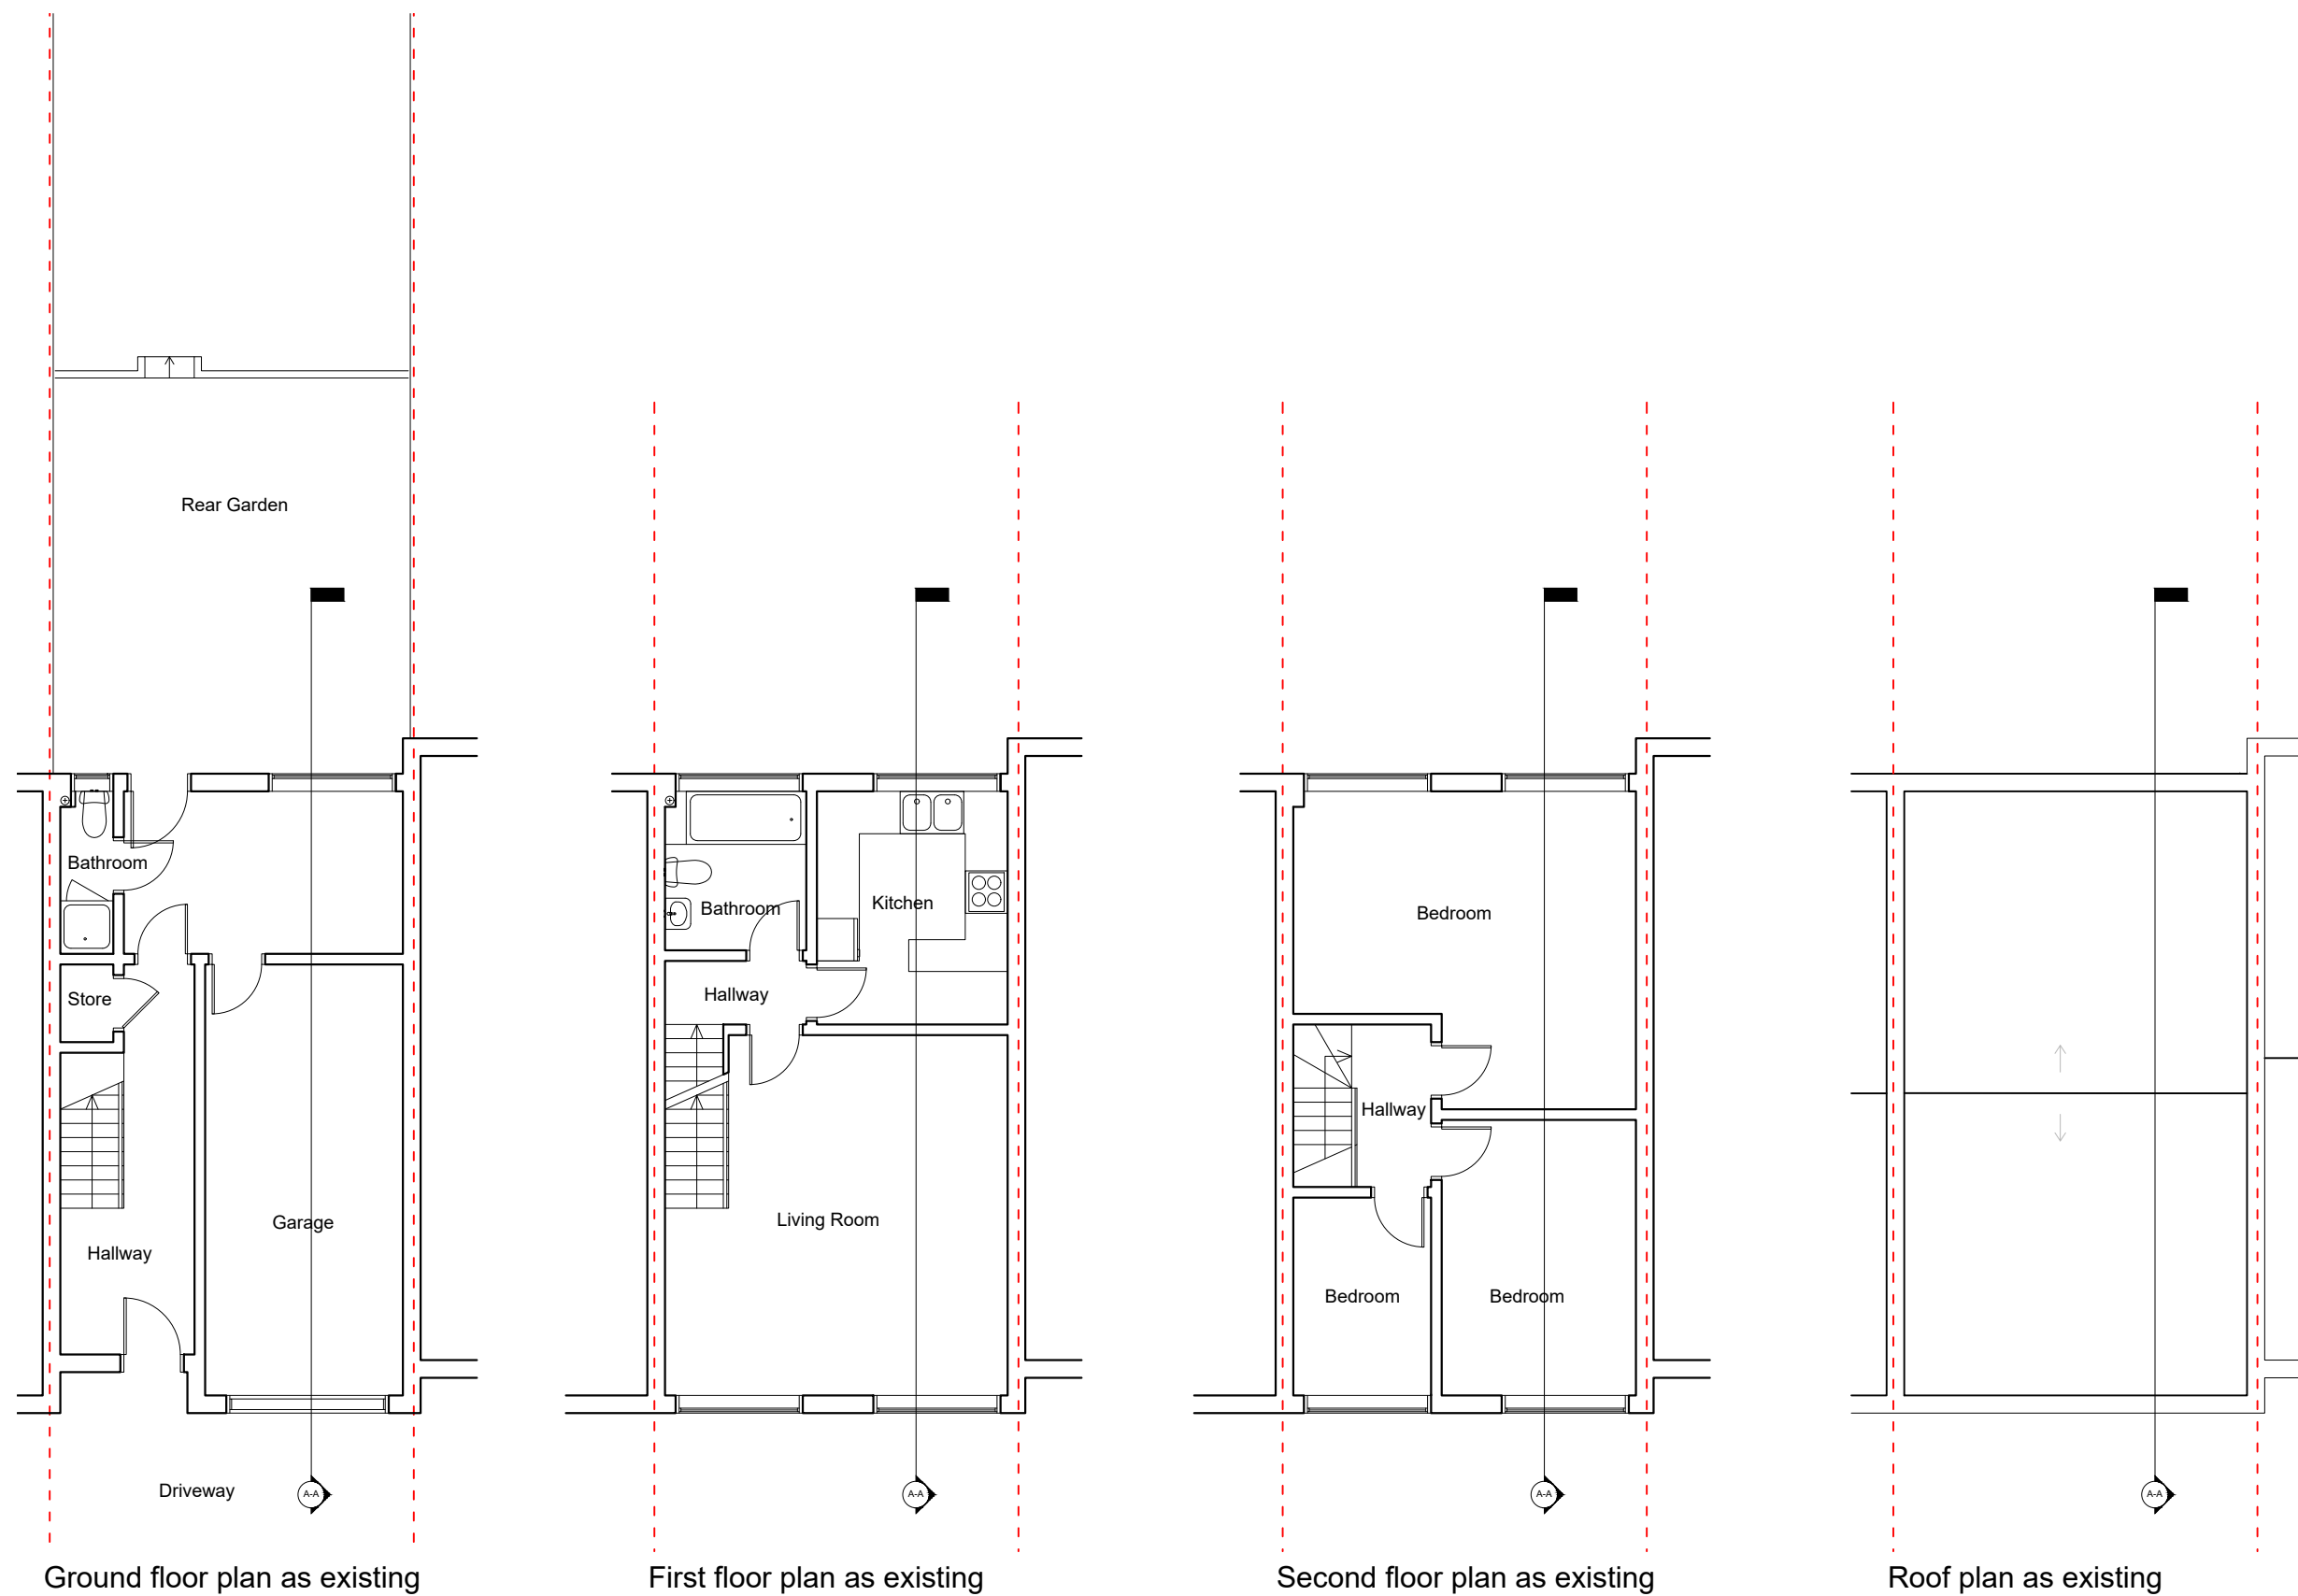

FOR PLANNING PURPOSES ONLY. NOT FOR CONSTRUCTION OR BUILDING REGULATION

All dimensions to be checked on site before any works commence.

This drawing is the copyright of Jamie Sleep Design Limited and shall not be copied, used or reproduced in anyway without prior written consent.

Shadeen Rose
41 Oakfield Gardens
N18 1NY

CLIENT

167-101

DWG NO.

Plans as existing

TITLE

12 Dec 2023

DATE

1:100@A3


SCALE

JS

DRAWN

EXISTING

STAGE

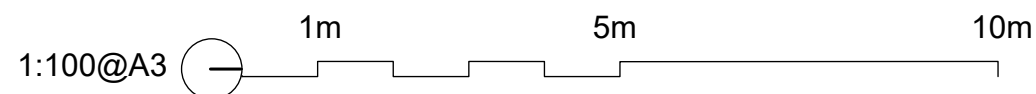

MOMENTUM
ARCHITECTURE