


← North

Notes:

- 1. All added extensions will have flat roof.
- 2. CBD abbreviation stands for cupboard.

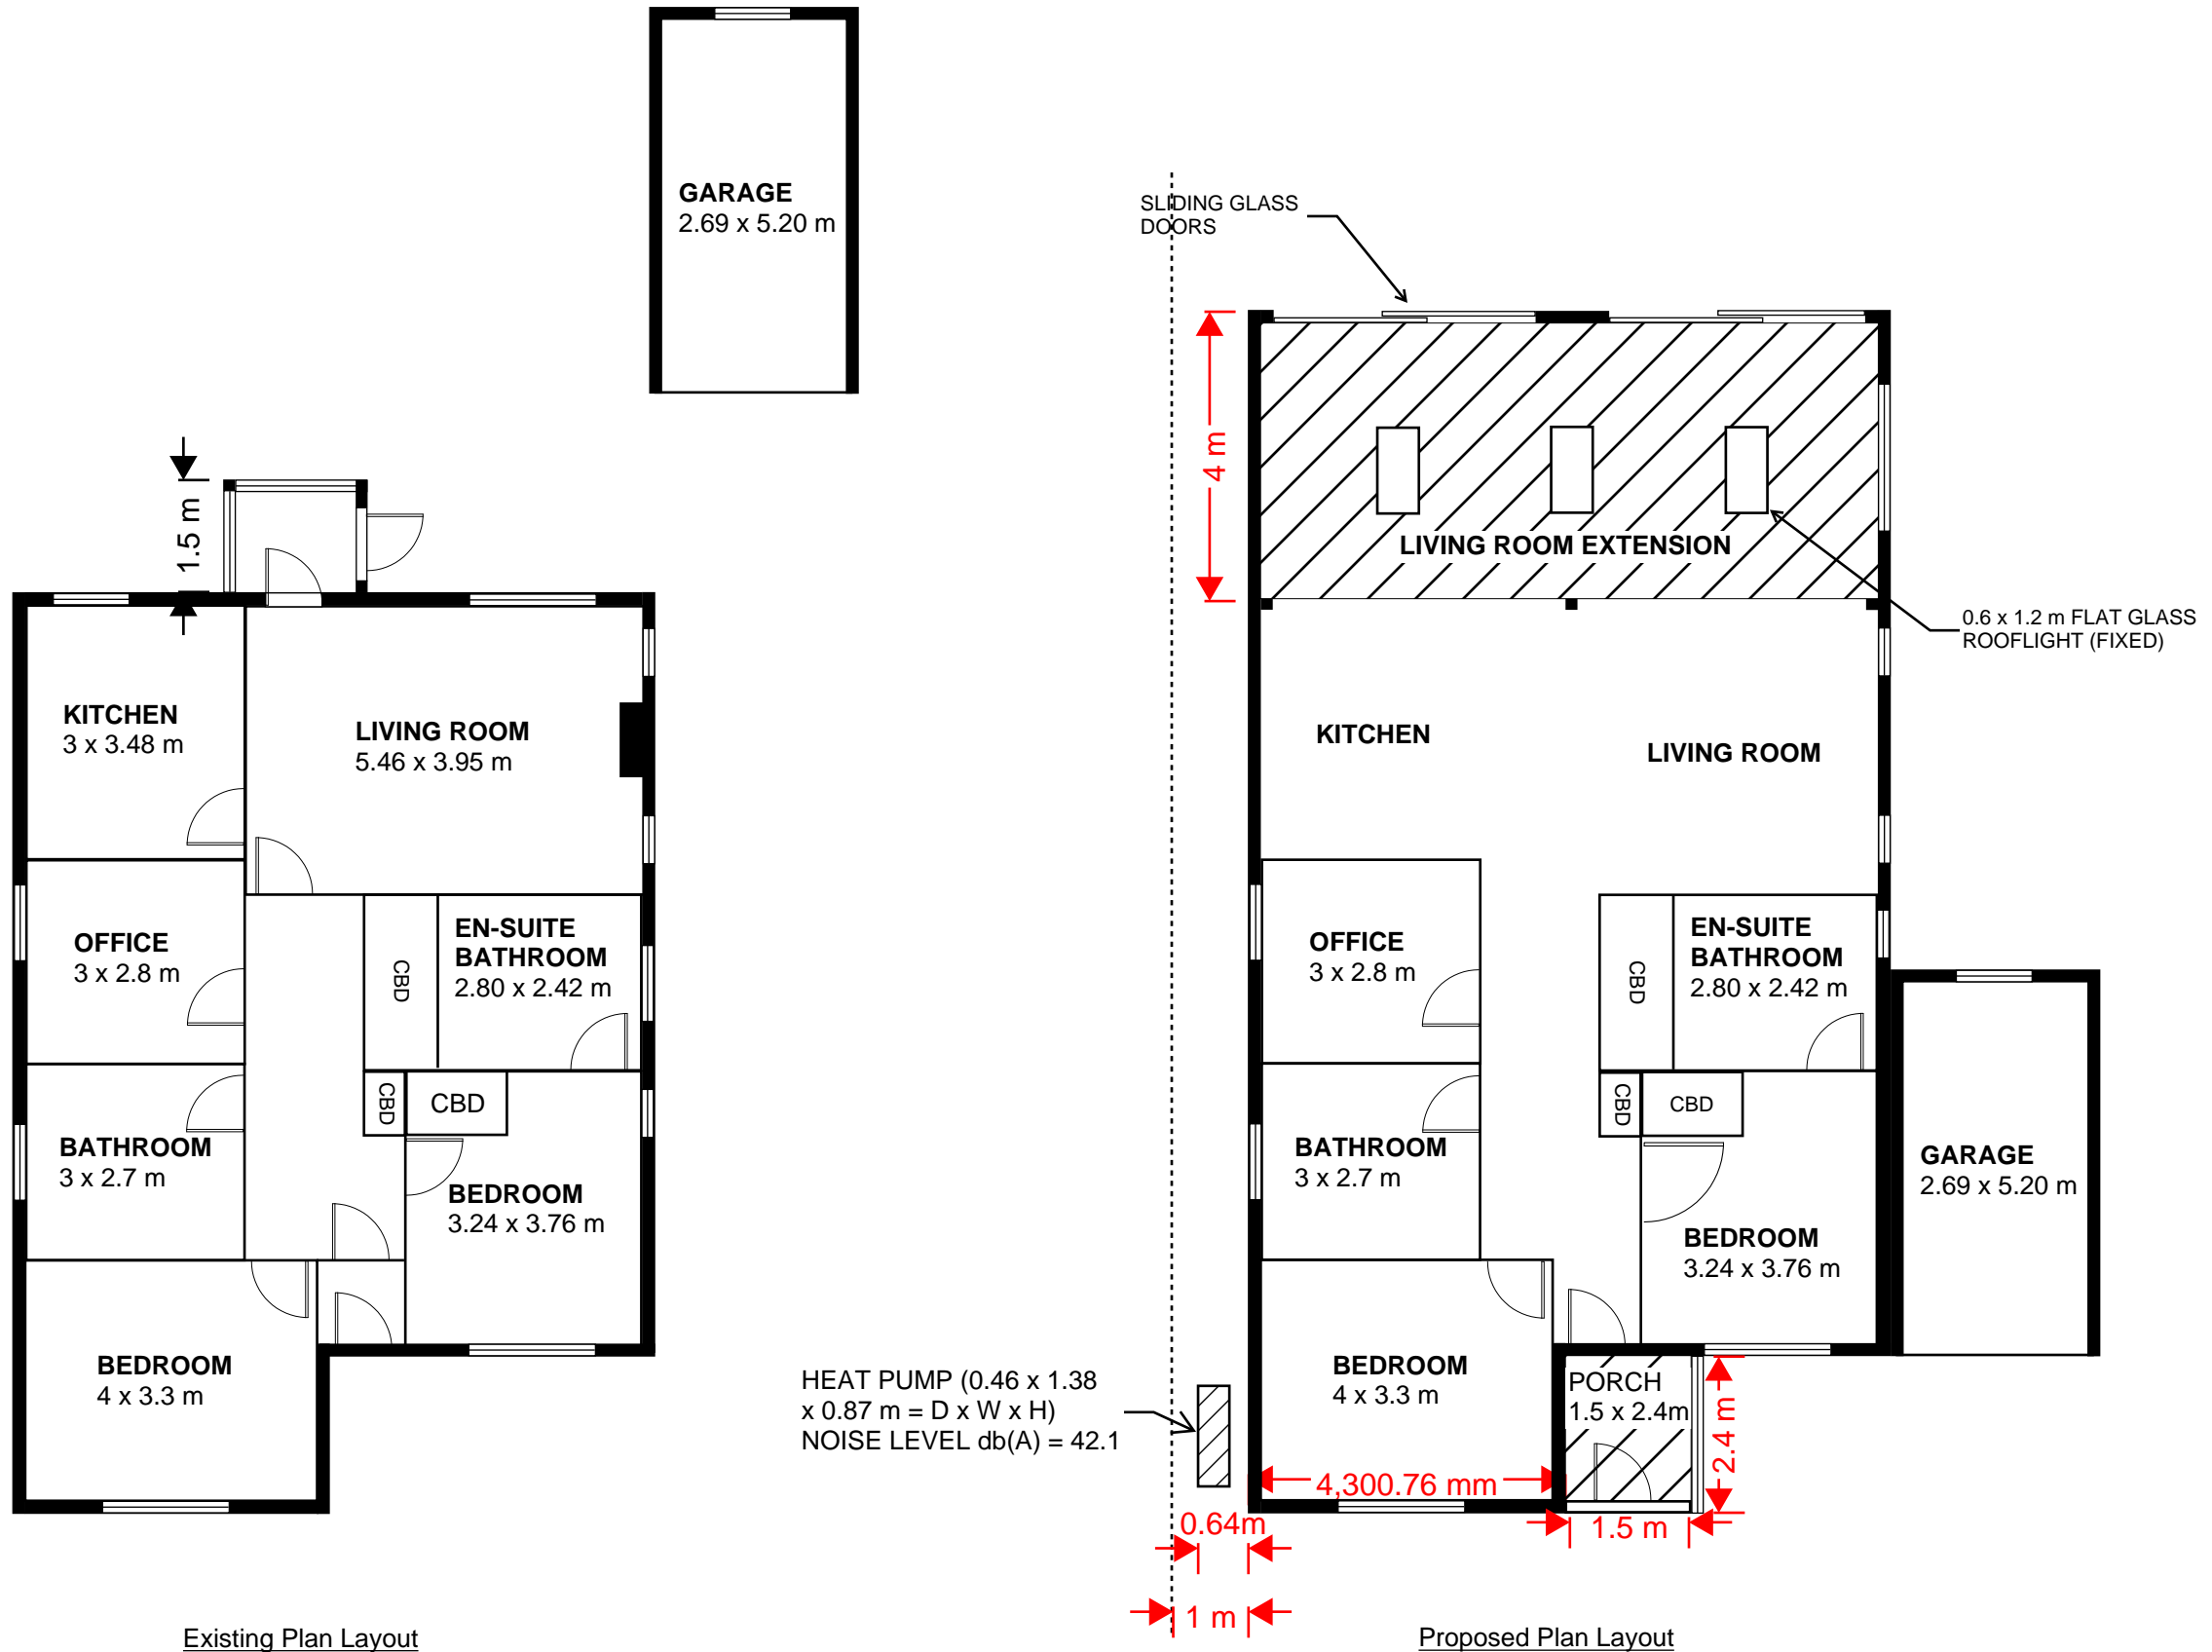

Existing Plan Layout

Proposed Plan Layout

SCALE BAR 1:100



Planning application
 40 Selhurst Road
 BN2 6WF
 Brighton and Hove

Floor Plan
 Ground floor
 1:100 scale @ A3