



← North

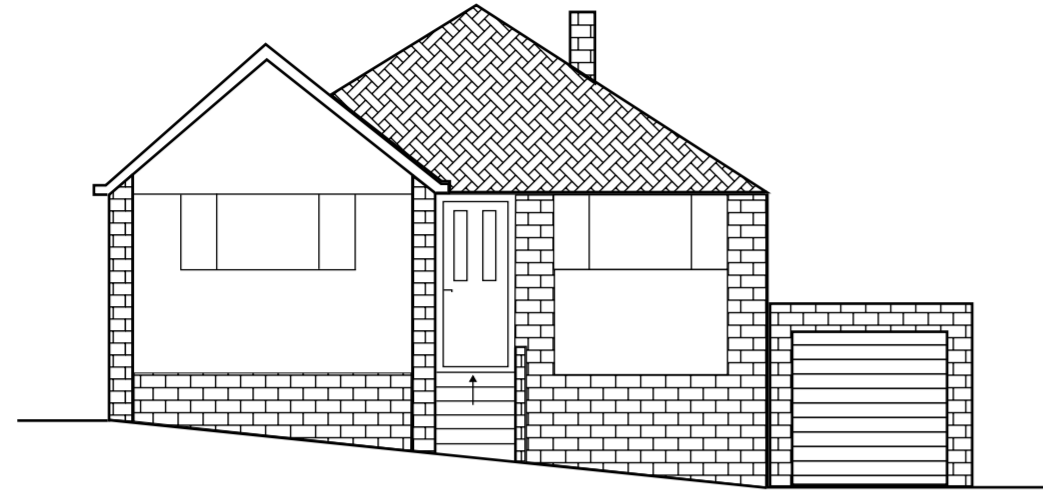


Existing Front Elevation

← North

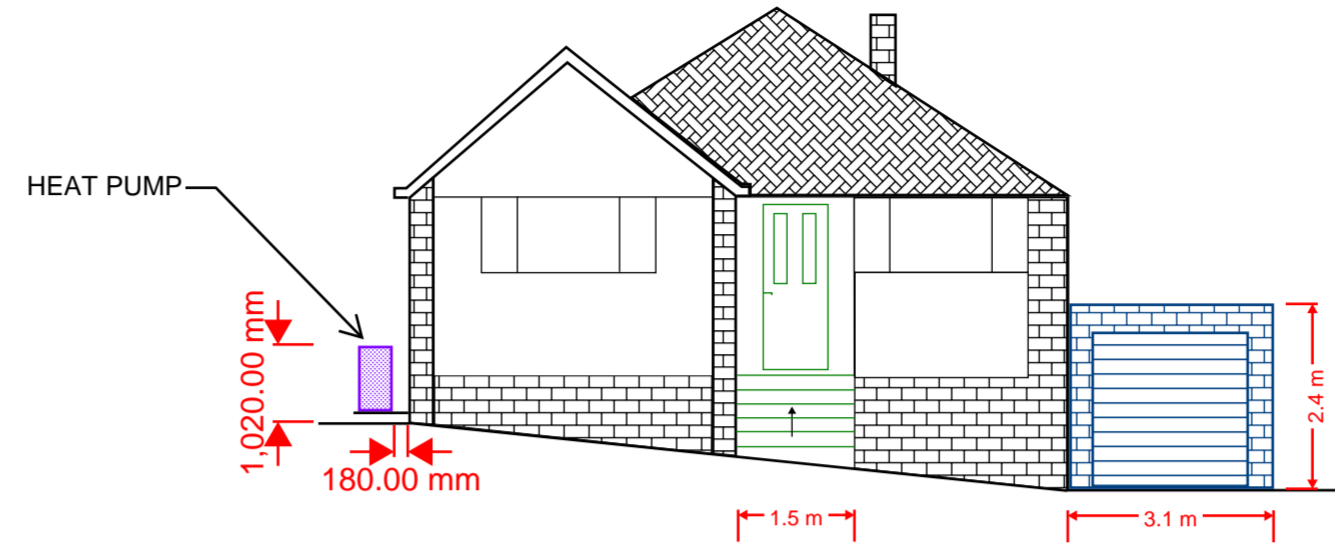


Proposed Front Elevation

North →

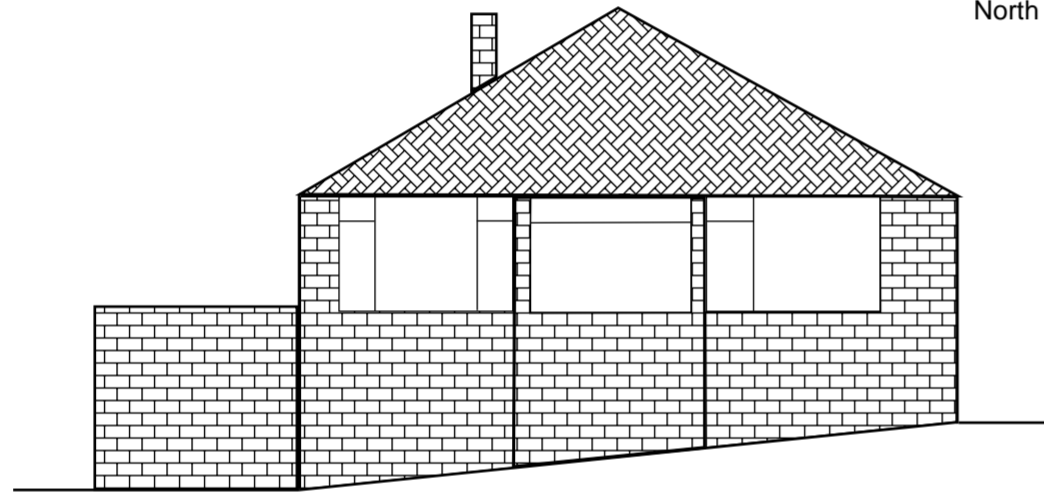


Existing Back Elevation

North →

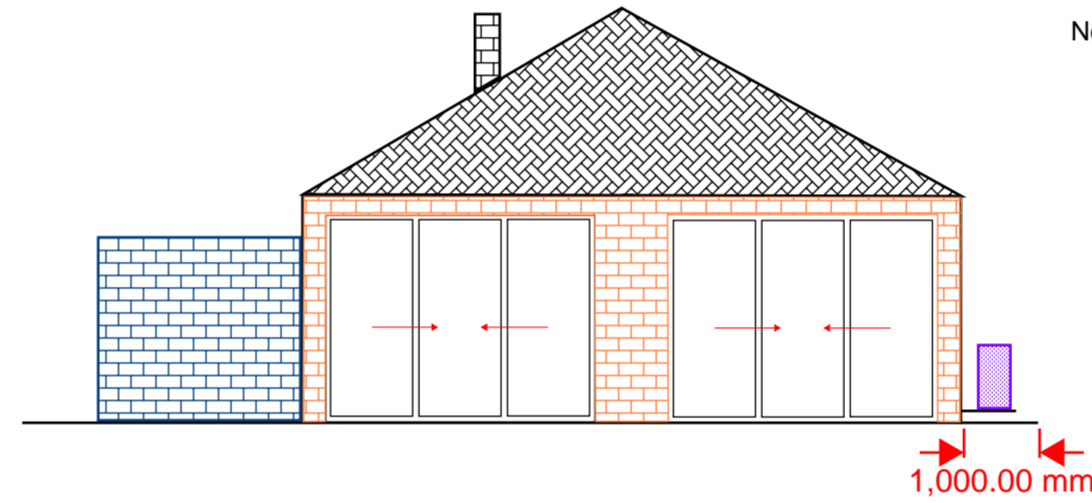


Proposed Back Elevation

East →

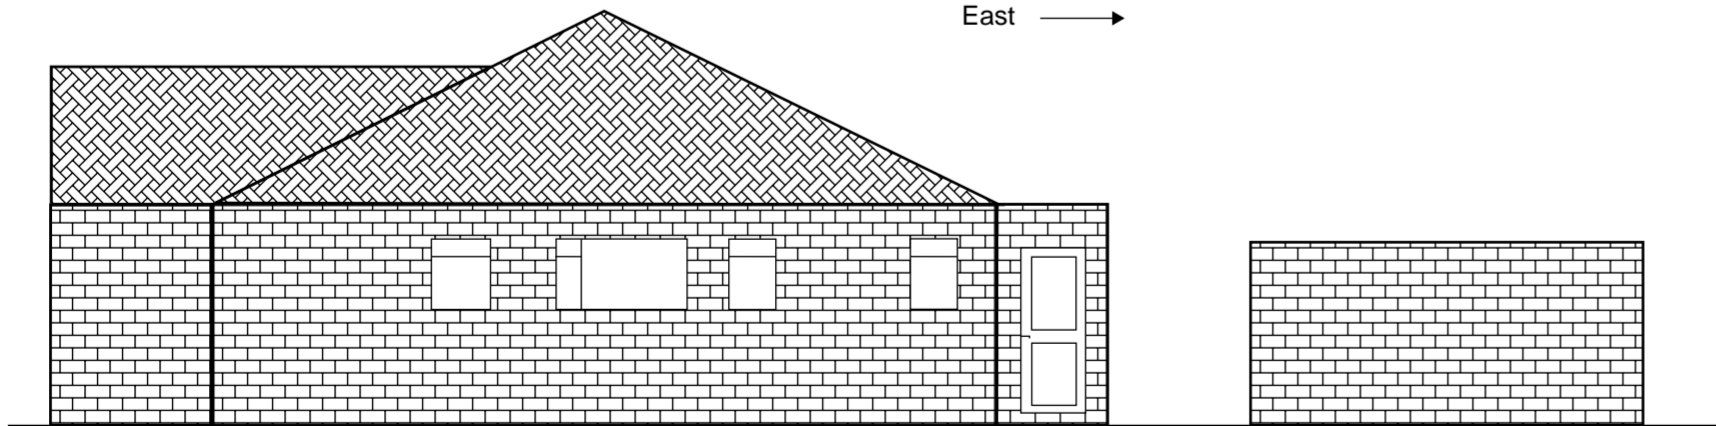


Existing Side Elevation

East →

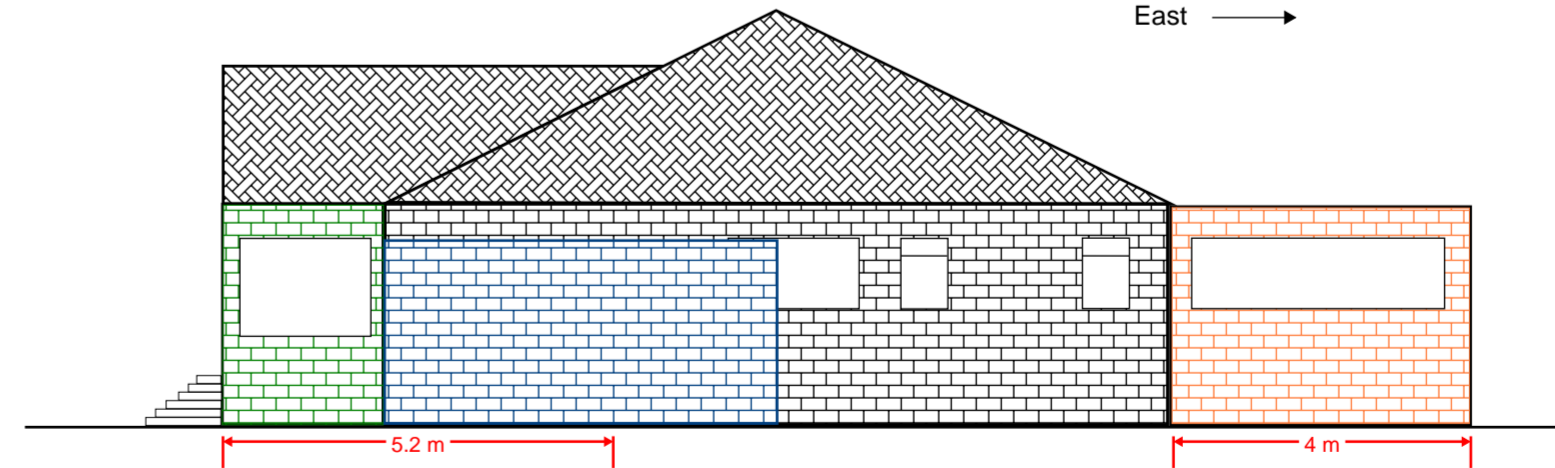

Proposed Side Elevation

SCALE BAR 1:100

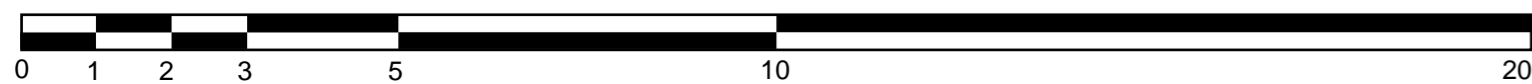

Planning application

40 Selhurst Road  
BN2 6WF  
Brighton and Hove

Elevations  
Ground floor  
1:100 scale @ A2