


002 Existing Ground Floor
Scale: 1:100

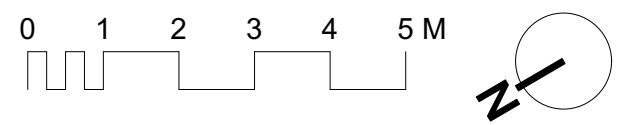

© All information contained within this document remains copyright of Architecture Landscape Urbanism Ltd and shall not be reproduced without prior consent.

- (1) Do not scale from drawings - use written dimensions only.
- (2) All dimensions are in millimeters unless noted.
- (3) All dimensions shall be verified on site before proceeding with the work.
- (4) Architecture Landscape Urbanism Ltd shall be notified of any discrepancies.
- (5) Engineer to specify all structural information.

B	FNMA	11/01/2024	Planning Application
A	FNMA	18/12/2023	Planning App

archlandurb
 mail | fergus@archlandurb.co.uk
 tel | 07975660833
 post | 17 Barrington Close
 Oxford OX3 7AX
 web | www.archlandurb.com

Client
P Simpson, R Adcock

Project Title 28 Wilbury Avenue, Hove BN3 6HS		
Drawn Date 17/01/2024	Drawn FNMA	Checked FNMA
Scale 1:100	Status PLANNING	

Drawing Title Existing Ground Floor	
Drawing No. ALU218 002	Revision B