


AERIAL PHOTO VIEW OF TIMBER ROOF LANTERN POSITIONS  
TO BE RENEWED TO EXISTING ROOF AT 1-3 RICHMOND TERRACE, BRIGHTON.

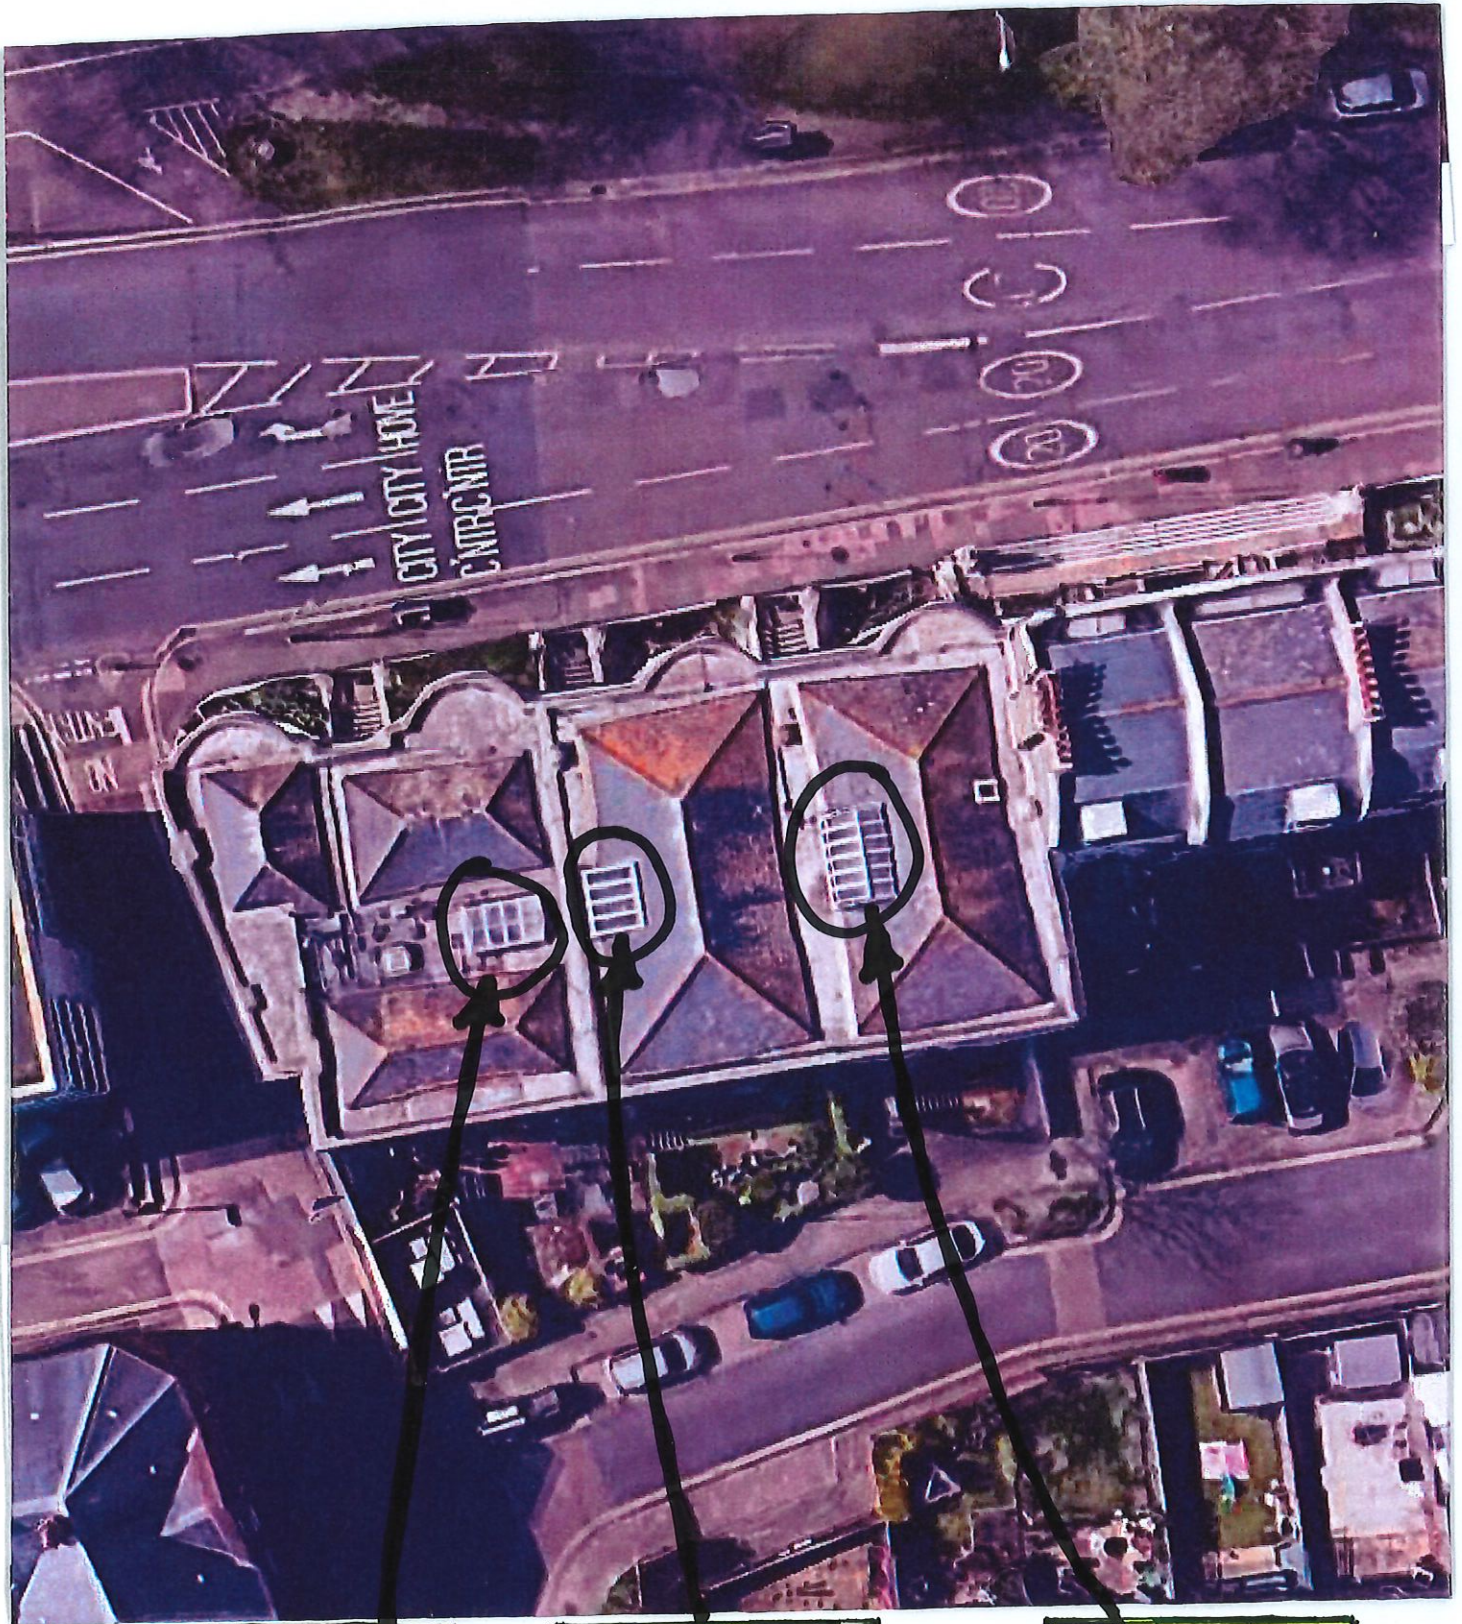

POSITION OF  
LANTERN No. 3.

POSITION OF  
LANTERN No. 2.

POSITION OF  
LANTERN No. 1.