

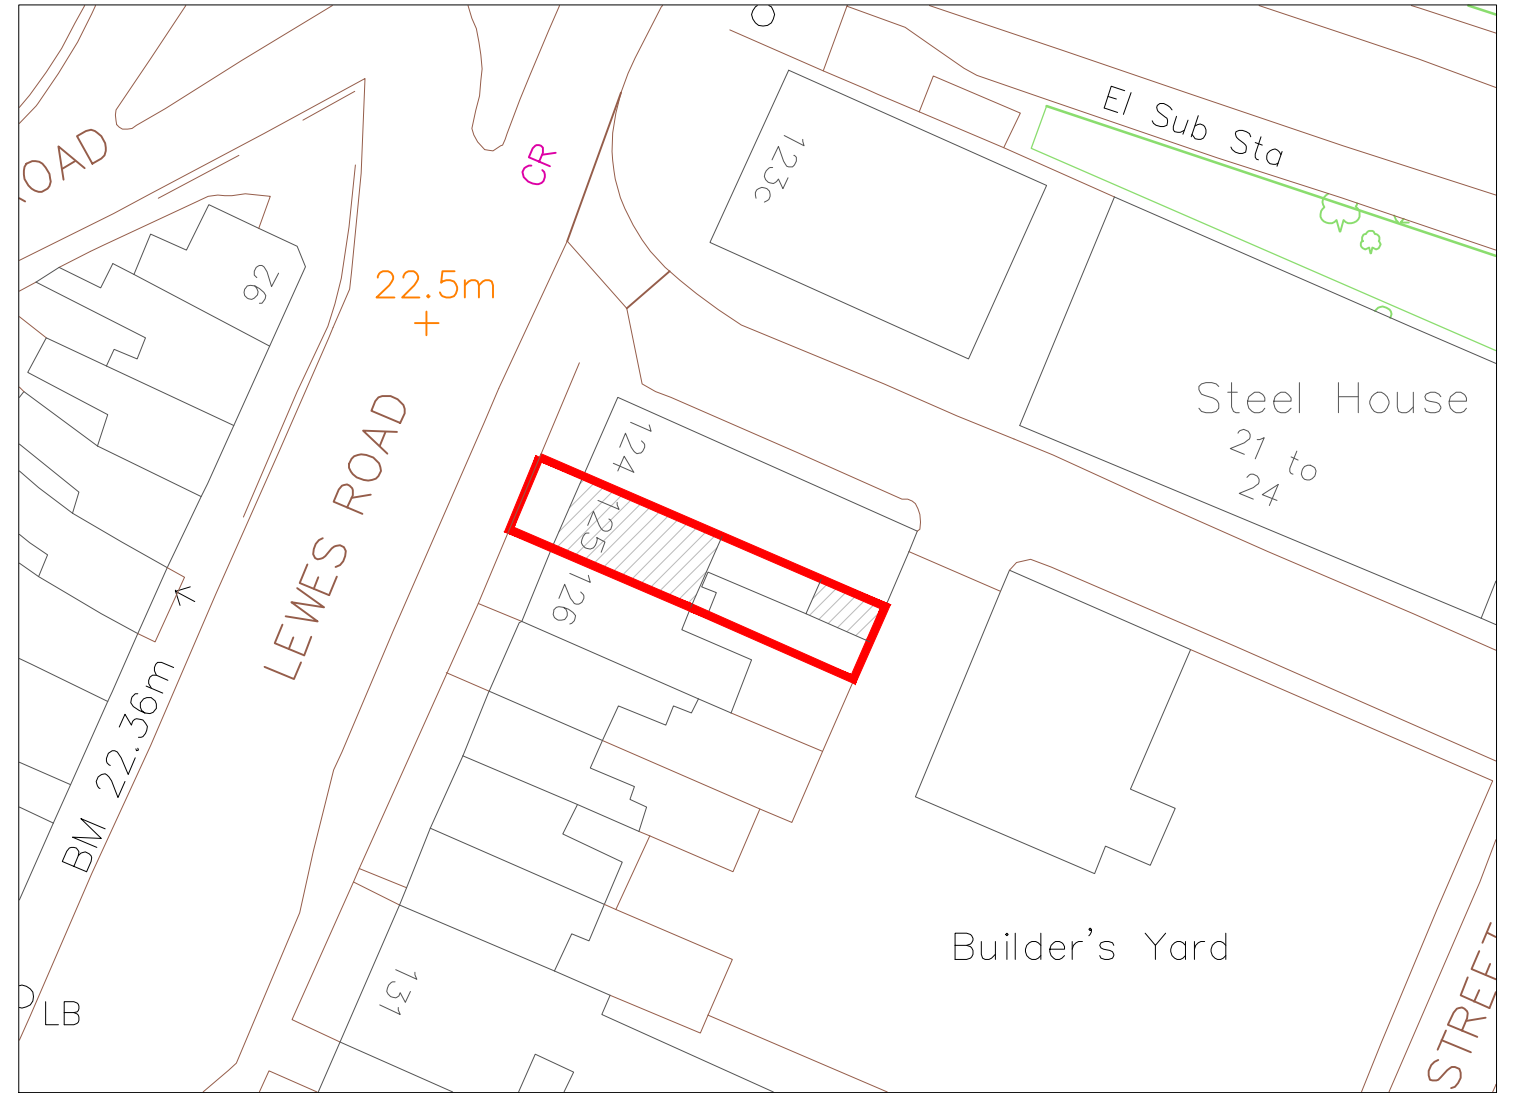


Location Plan 1:1250

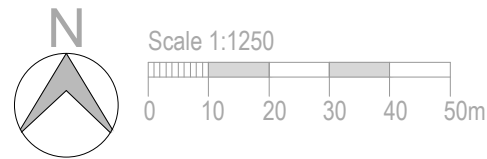

Block Plan 1:500

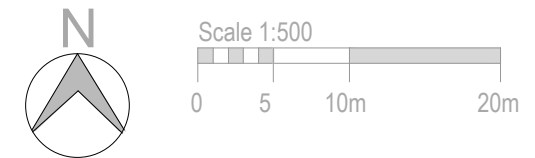

Proposal: Erection of two storey rear extension, roof alteration to create loft space with rear dormer and front rooflight, reintroduction of rear access, internal alterations and associated works



Mocatta House  
 Trafalgar Square  
 Brighton, BN1 4DU  
 United Kingdom  
 T +44 (0)1273 443845  
 E info@wangdaoarch.com  
 W www.wangdaoarch.com

CLIENT  
 Mr Wang  
 This drawing is for Planning Permission purpose only.  
 All dimensions to be confirmed on site.  
 © This drawing is the sole copyright of  
 Wang Dao Architecture Ltd.  
 Any discrepancies between this drawing & other  
 information shall be reported to the Architect.  
 MODIFICATIONS to be made solely on  
 ORIGINAL MAGNETIC MEDIA.

PROJECT  
 125 Lewes Road  
 Brighton  
 BN2 3LG  
 TITLE  
 Rear and loft extensions  
 Location and Block Plans

STATUS  
 Planning  
 DATE  
 January 2024  
 DRAWN BY  
 Edward  
 DRAWING NUMBER  
 2401 PL 01  
 CTB file:  
 XREF'S:  
 SCALE @ A3  
 1:500, 1:1250  
 REVIEWED BY