




Front (North West) Elevation as proposed

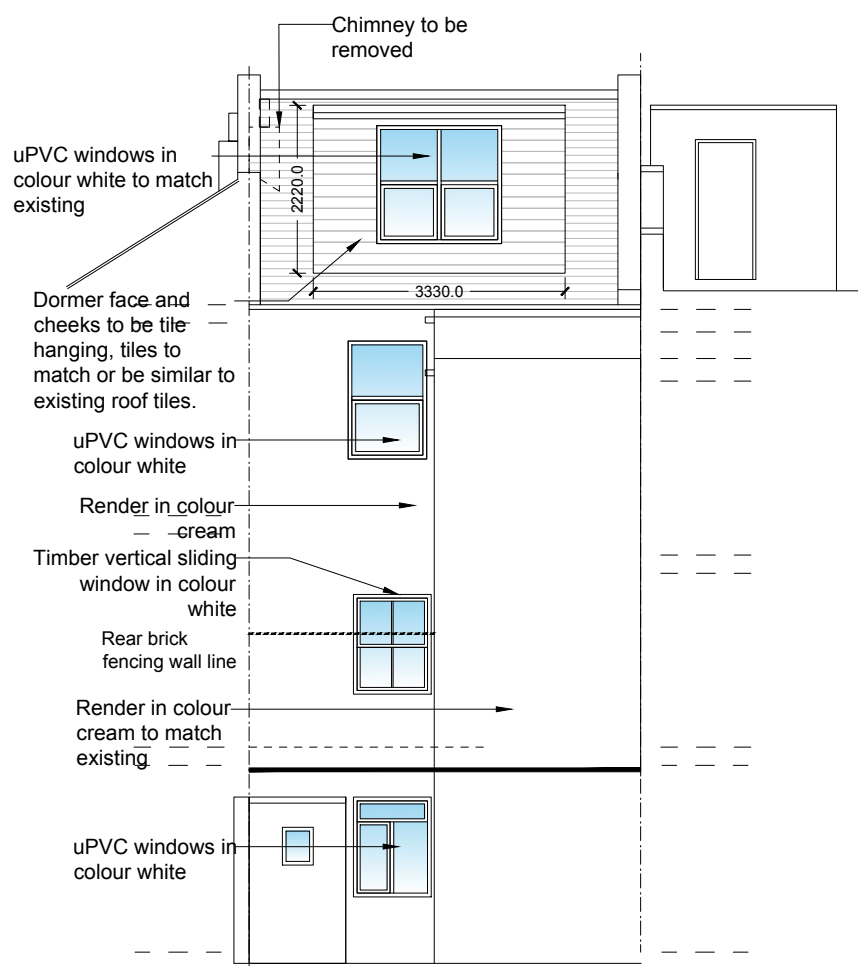



Rear (South East) Elevation as proposed

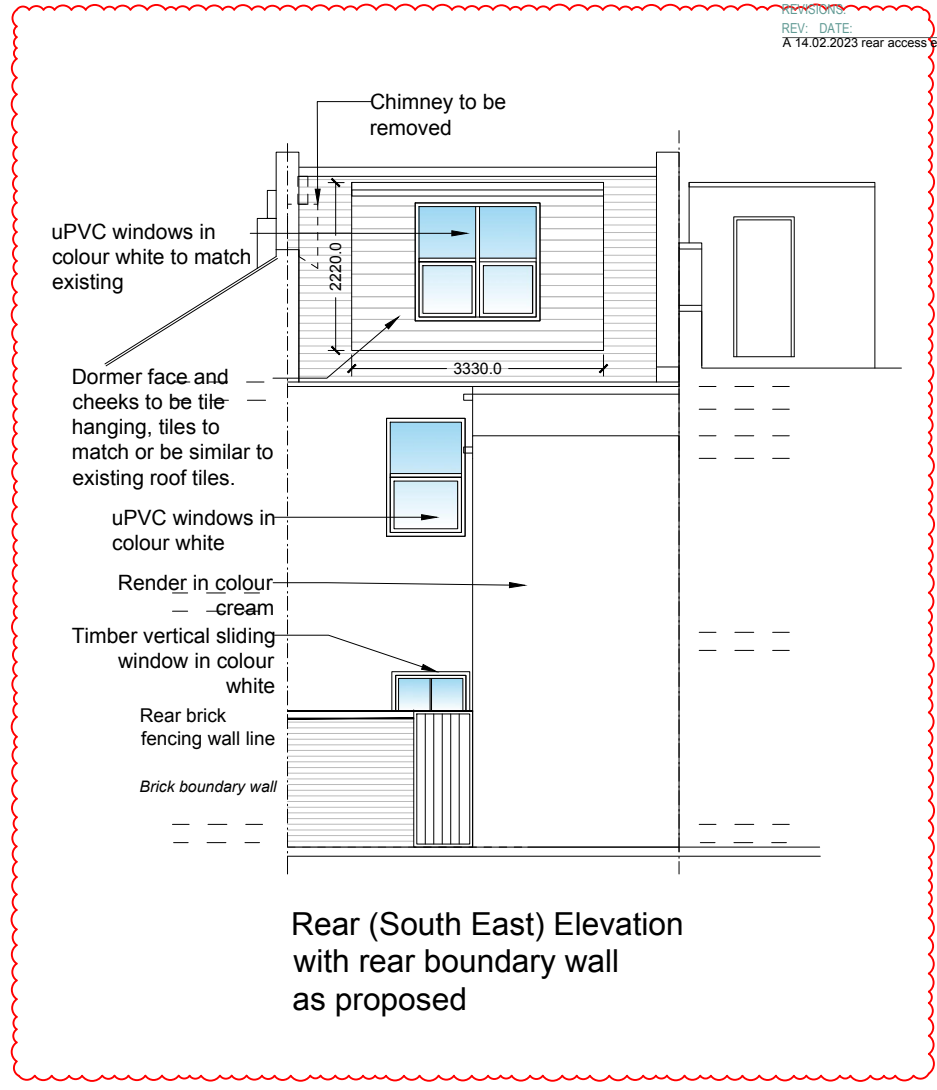


Rear (South East) Elevation with rear boundary wall as proposed

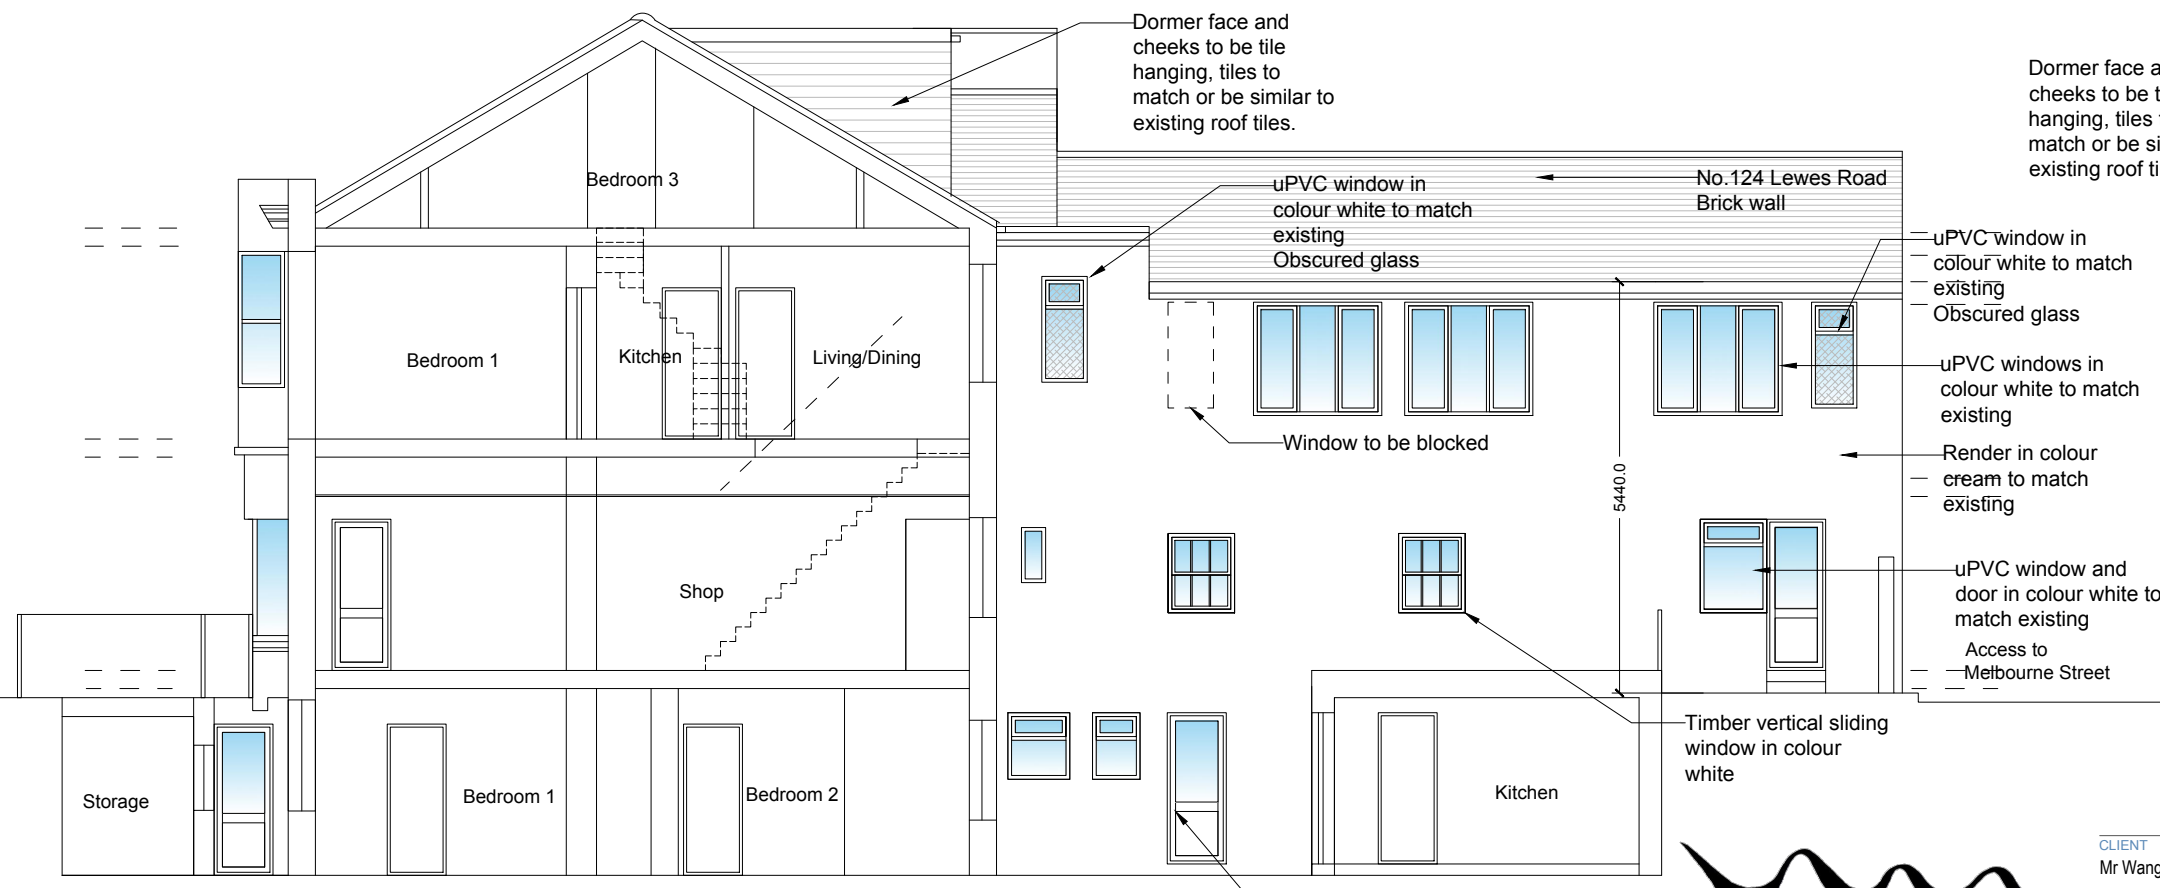

Side (South West) Elevation/Section as proposed

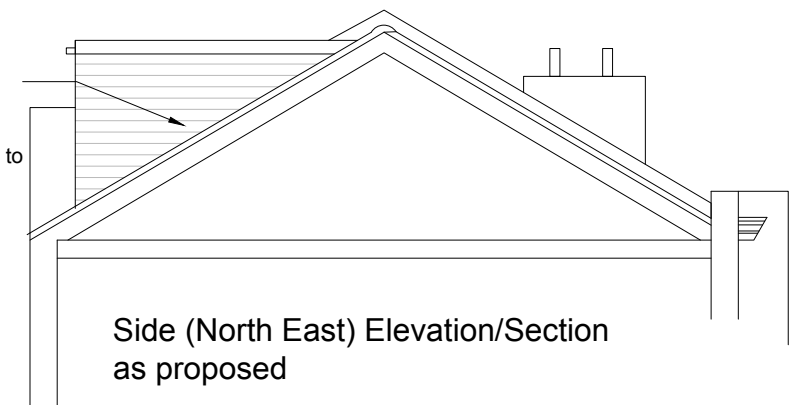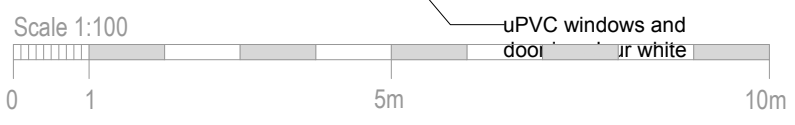

Side (North East) Elevation/Section as proposed

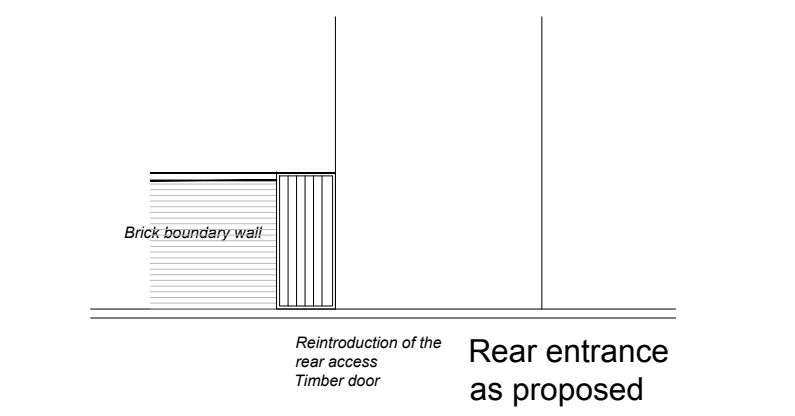

Rear entrance as proposed



Mocatta House
 Trafalgar Square
 Brighton, BN1 4DU
 United Kingdom
 T +44 (0)1273 443845
 E info@wangdaoarch.com
 W www.wangdaoarch.com

CLIENT
 Mr Wang
 This drawing is for Planning Permission purpose only.
 All dimensions to be confirmed on site.
 © This drawing is the sole copyright of Wang Dao Architecture Ltd.
 Any discrepancies between this drawing & other information shall be reported to the Architect. MODIFICATIONS to be made solely on ORIGINAL MAGNETIC MEDIA.

PROJECT
 125 Lewes Road
 Brighton
 BN2 3LG
 TITLE
 Rear and loft extensions
 Elevations as proposed

STATUS
 Planning
 DATE
 January 2024
 DRAWN BY
 Edward
 DRAWING NUMBER
 2401 PL 05A
 CTB file:
 XREFS:
 SCALE @ A3
 1:100
 REVIEWED BY