




Section AA as Existing

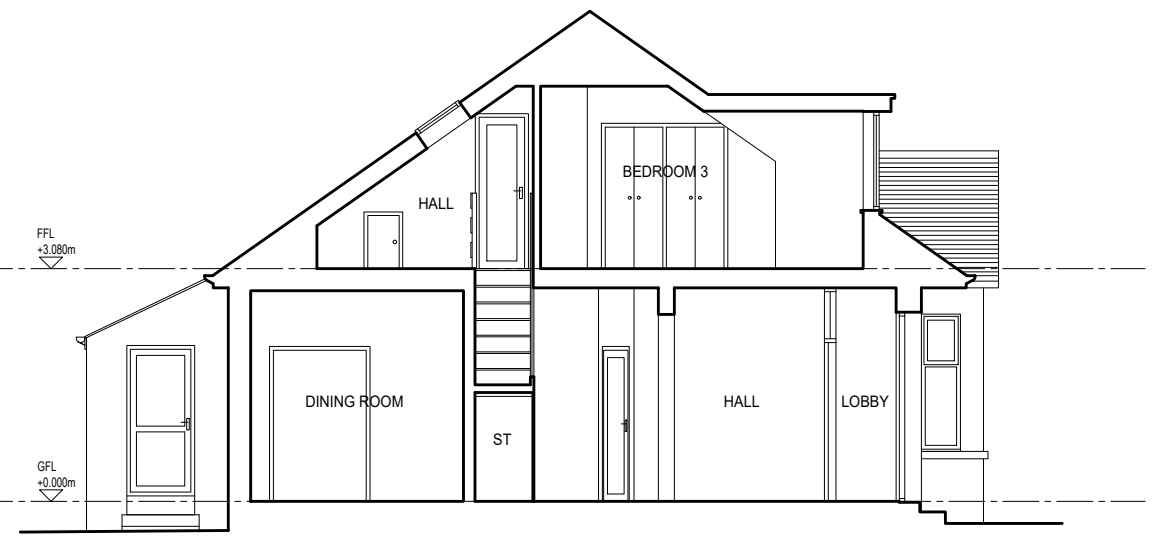


Section BB as Existing

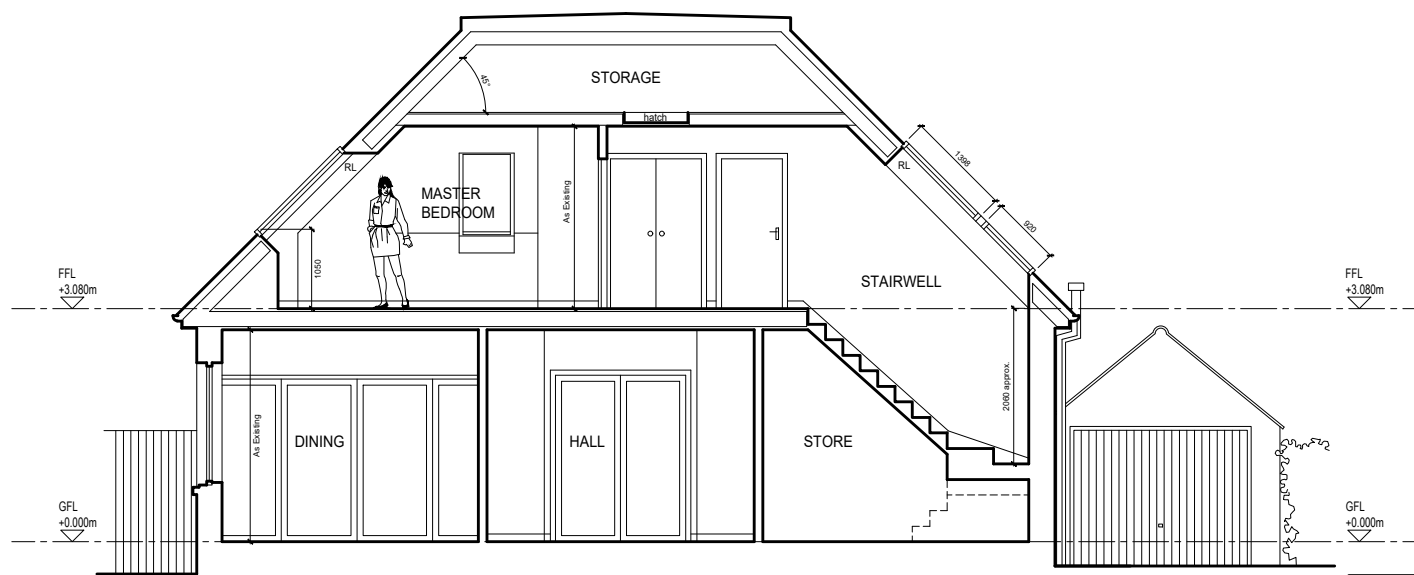

Section AA as Proposed

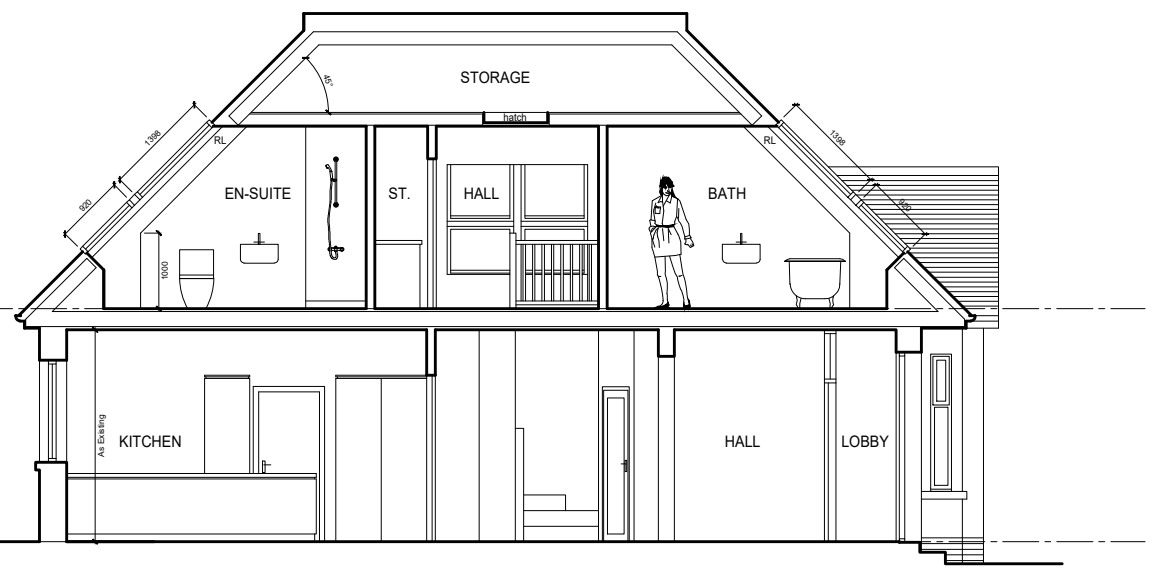

Section BB as Proposed

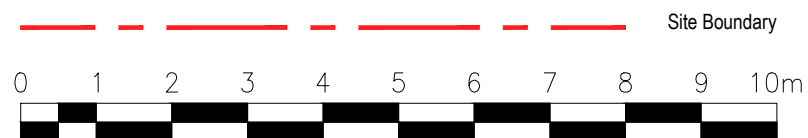

<table border="1"> <thead> <tr> <th>rev</th> <th>description</th> <th>date</th> <th>drawn</th> </tr> </thead> <tbody> <tr> <td> </td> <td> </td> <td> </td> <td> </td> </tr> </tbody> </table>	rev	description	date	drawn					<p>project  <b>Extension and Alterations to,          23 Beaufort Drive, Kirkintilloch, G66 1AX</b></p> <p>title  <b>Sections AA + BB as Existing and as Proposed</b></p> <p>client  <b>Mr &amp; Mrs Munro</b></p>	<p>status  <b>planning</b></p> <p>job number  <b>770</b></p> <p>scale  <b>1:100 @ A3</b></p>	<p>drawing  <b>430</b></p> <p>revision  <b>.</b></p> <p>date  <b>12.02.24</b></p> <p>drawn  <b>ic</b></p>	<p><b>cooganarchitects</b></p> <p>The Whisky Bond, 2 Dawson Road, Glasgow, G4 9SS          t: 0141 374 0392          e: info@cooganarchitects.com          www.cooganarchitects.com</p>
rev	description	date	drawn									

Do not scale. Use figured dimensions only.  
 Any discrepancies to be reported to the Architect.  
 © cooganarchitects