
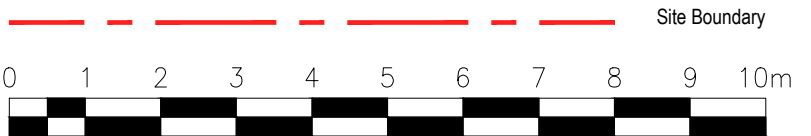


Do not scale. Use figured dimensions only. Any discrepancies to be reported to the Architect.  
© cooganarchitects

rev	description	date	drawn
.	.	.	.

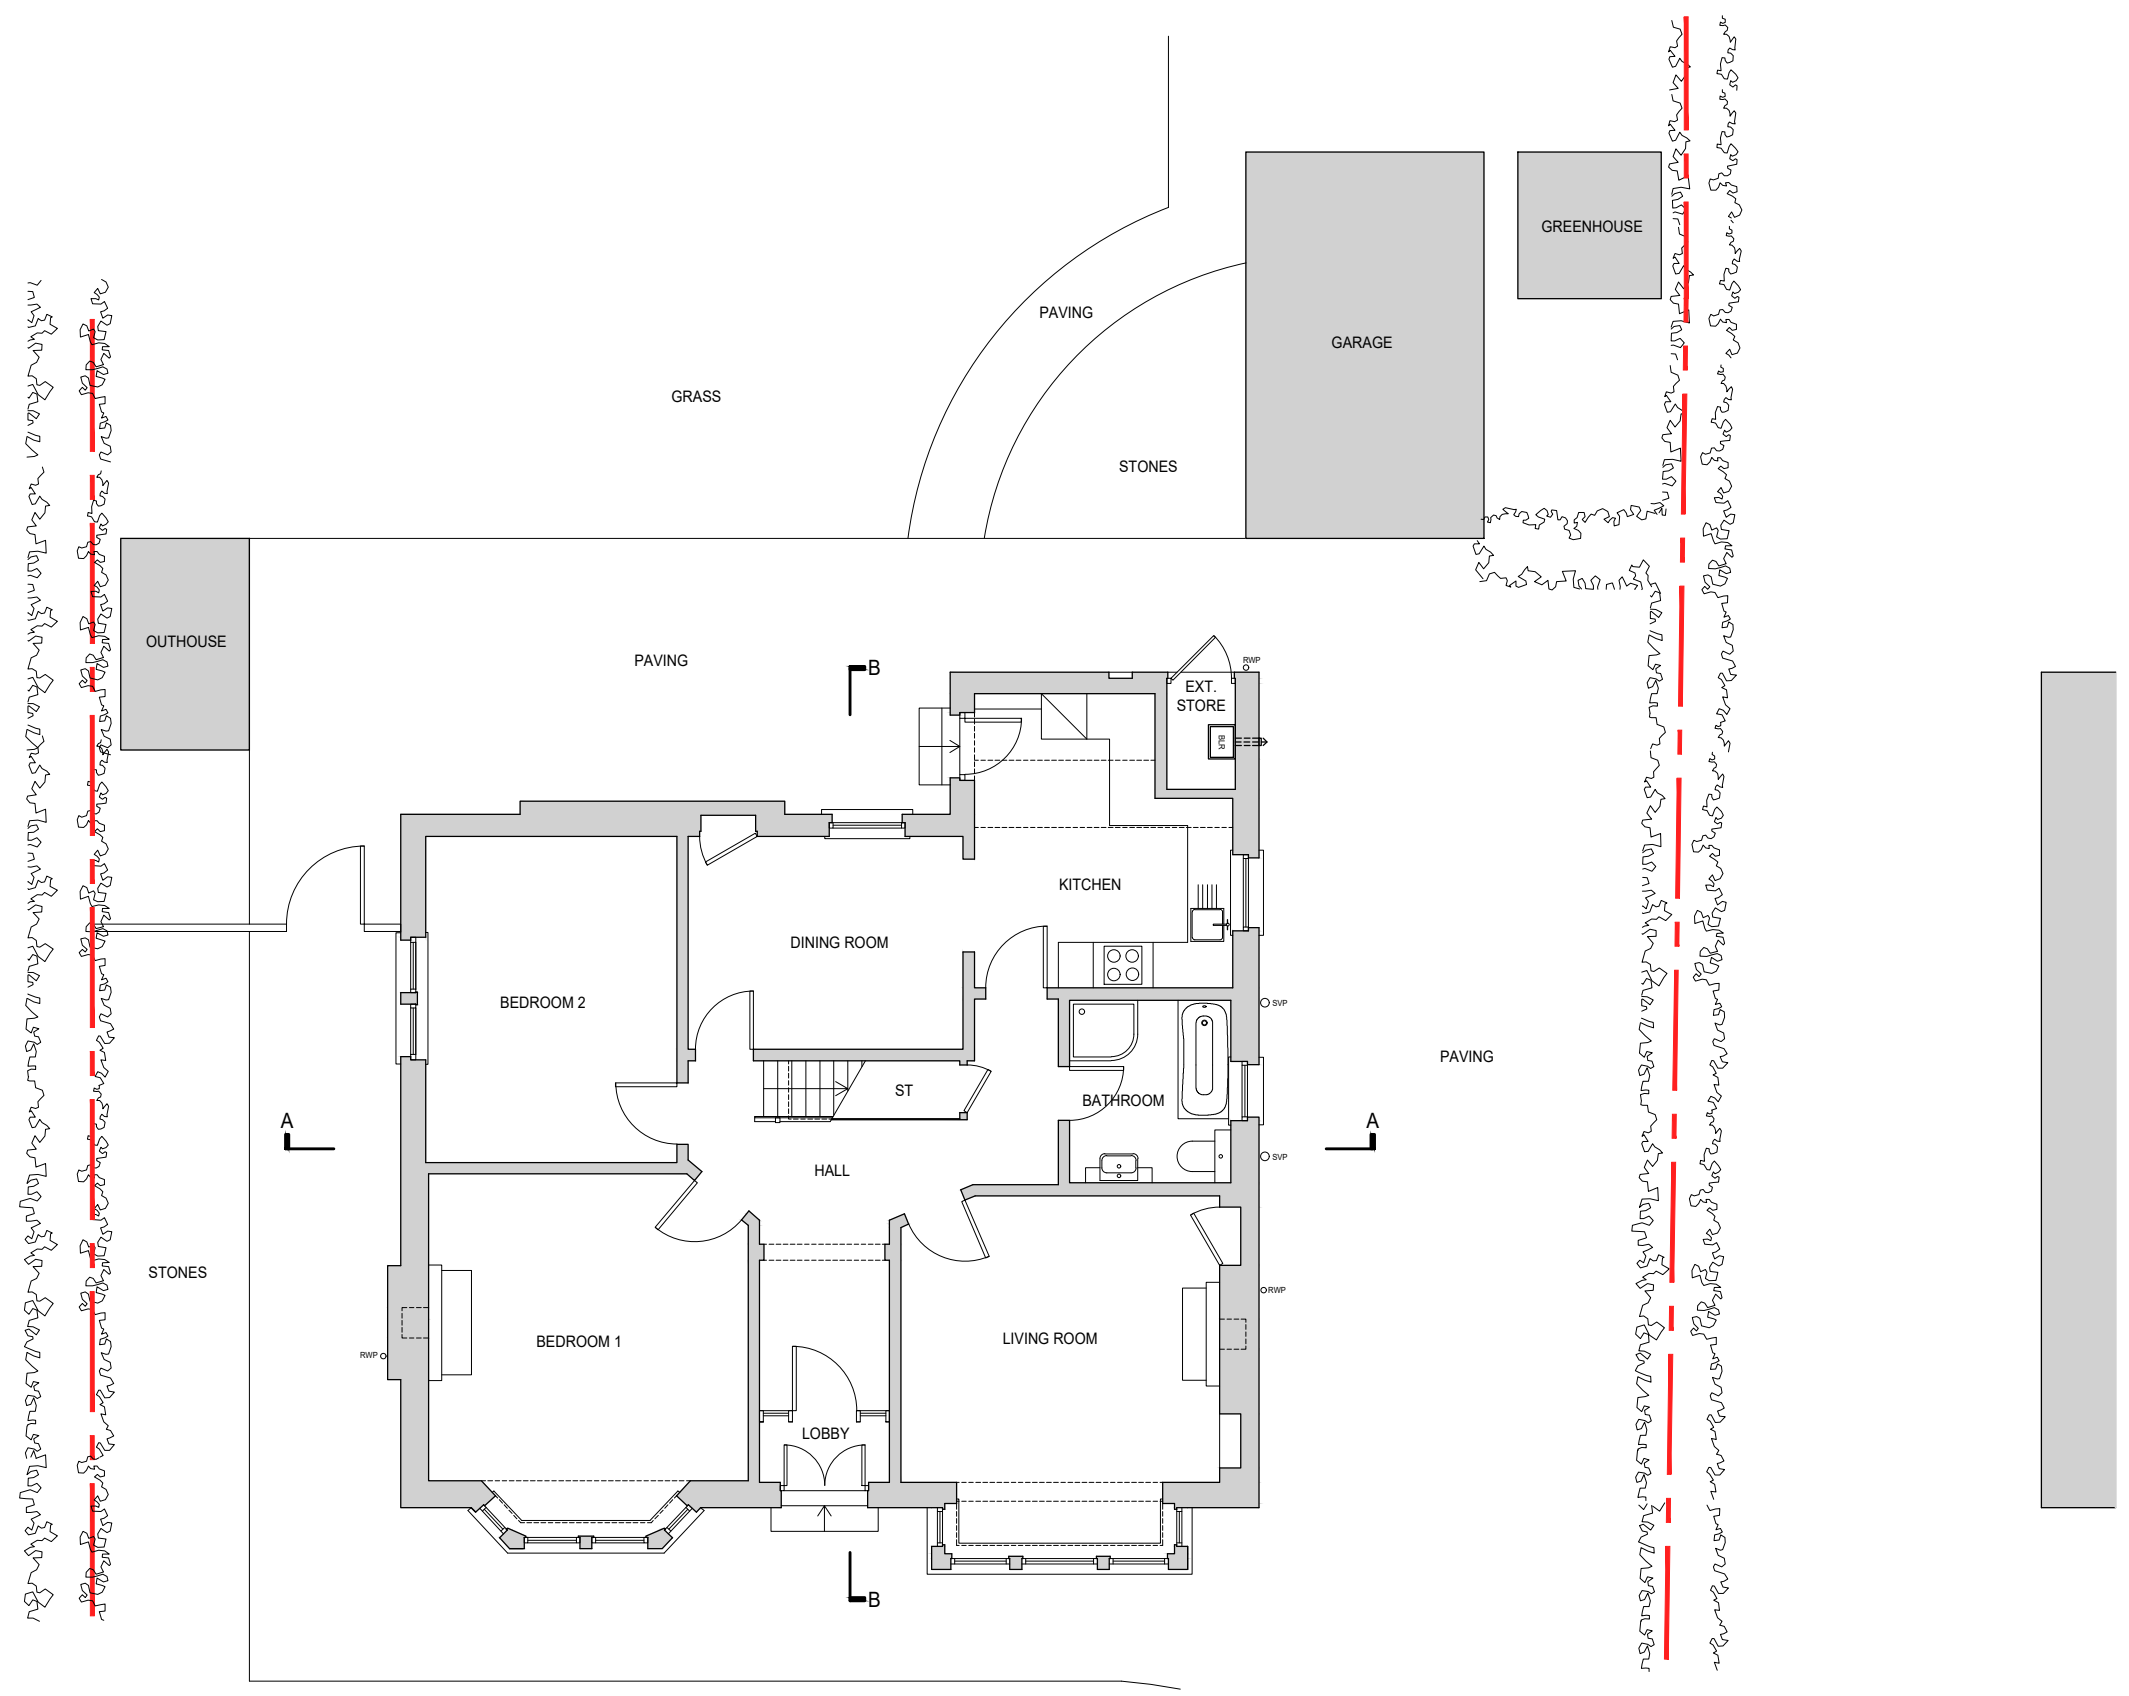

status <b>planning</b>	job number <b>770</b>	drawing <b>240</b>	rev. .
	scale <b>1:100 @ A3</b>	date <b>12.02.24</b>	drawn <b>ic</b>
project <b>Extension and Alterations to, 23 Beaufort Drive, Kirkintilloch, G66 1AX</b>			
title <b>Ground Floor Plan as Existing</b>			
client <b>Mr &amp; Mrs Munro</b>			
The Whisky Bond, 2 Dawson Road, Glasgow, G4 9SS t: 0141 374 0392 e: info@cooganarchitects.com www.cooganarchitects.com			