




PROPOSED SIDE ELEVATION

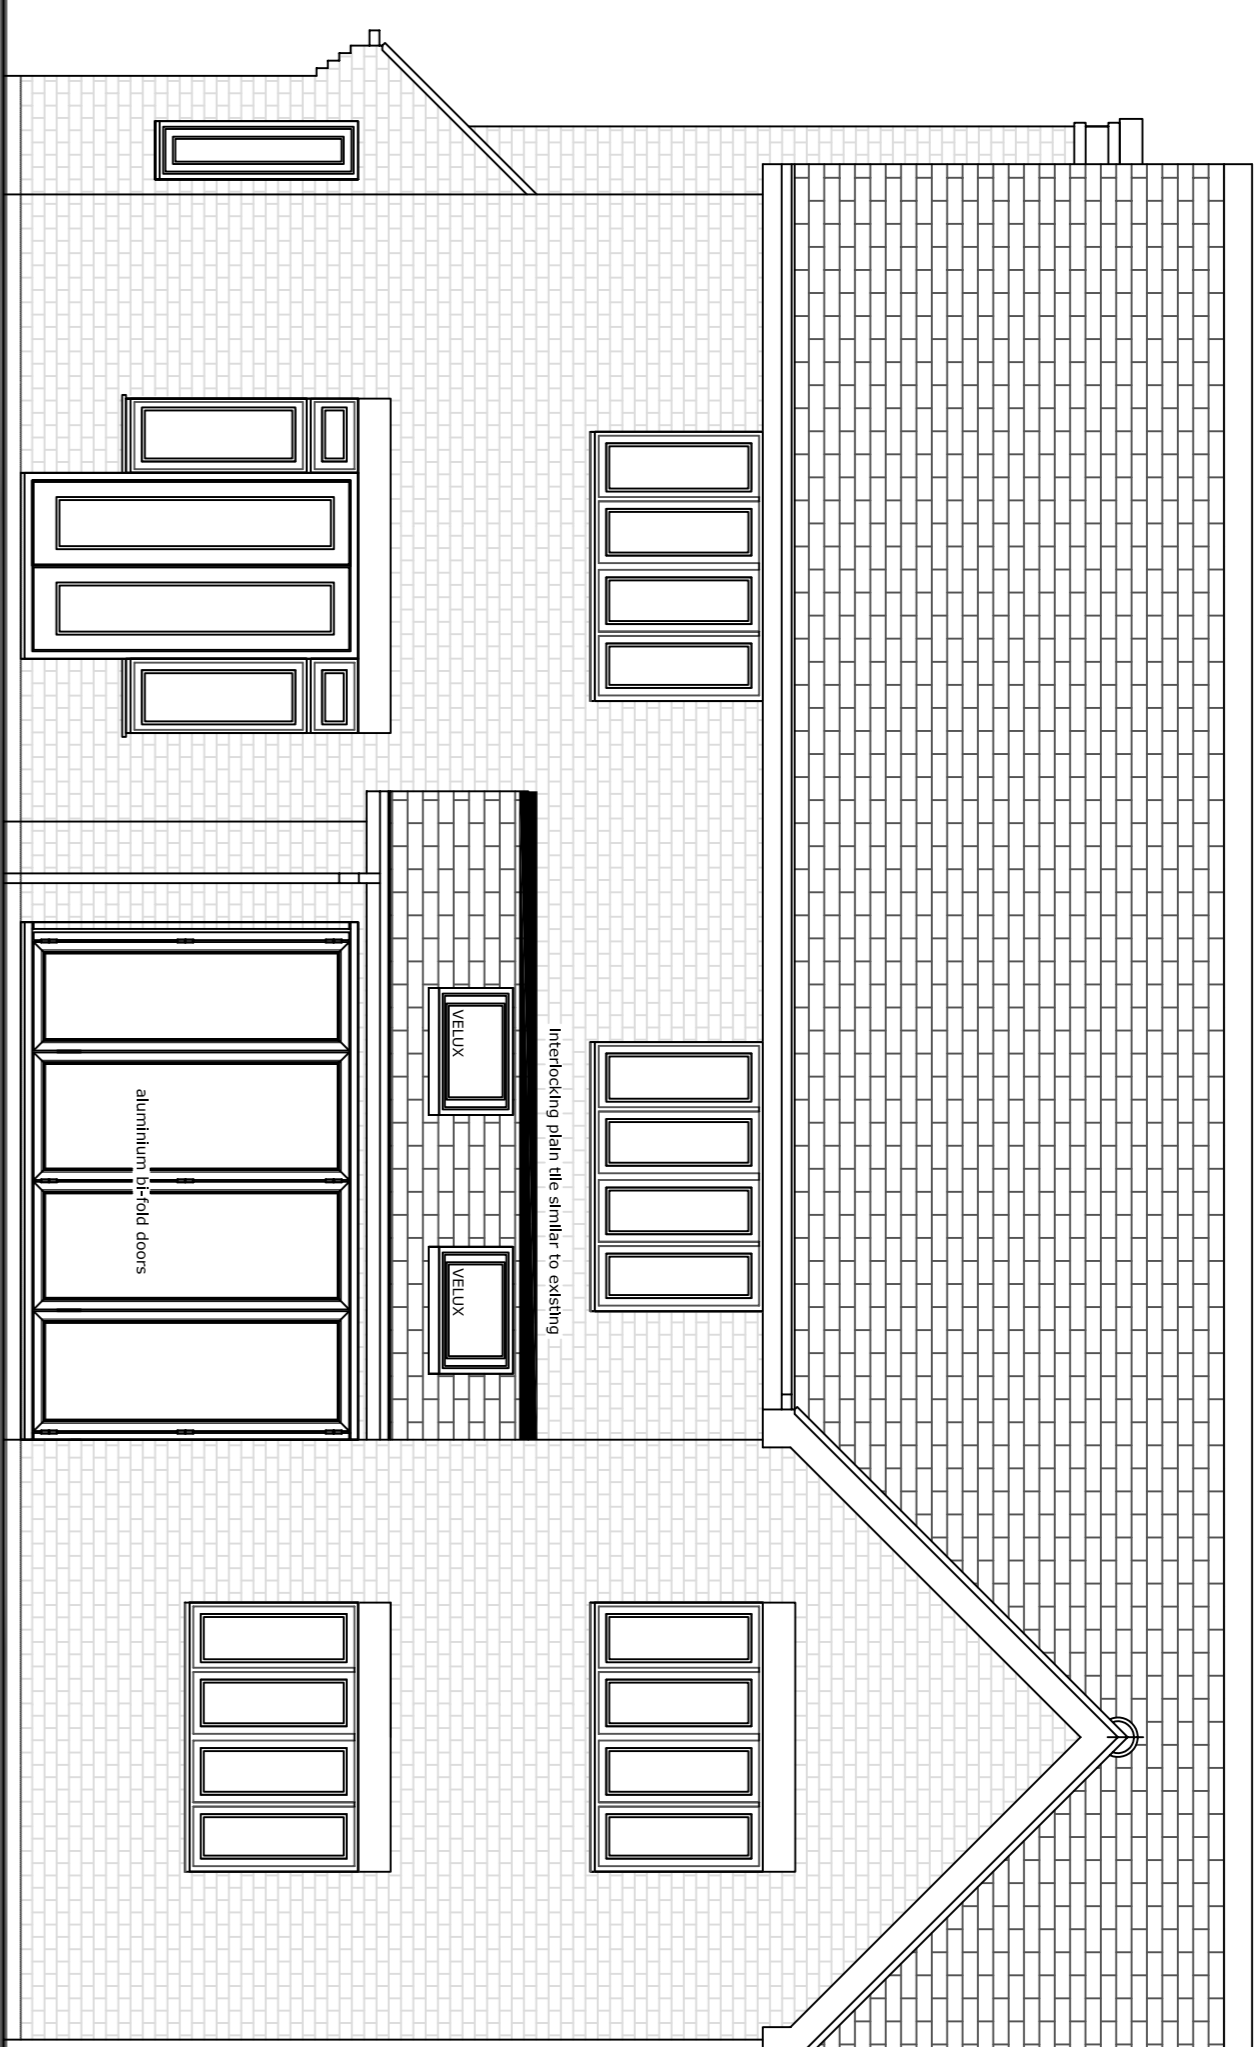



PROPOSED REAR ELEVATION

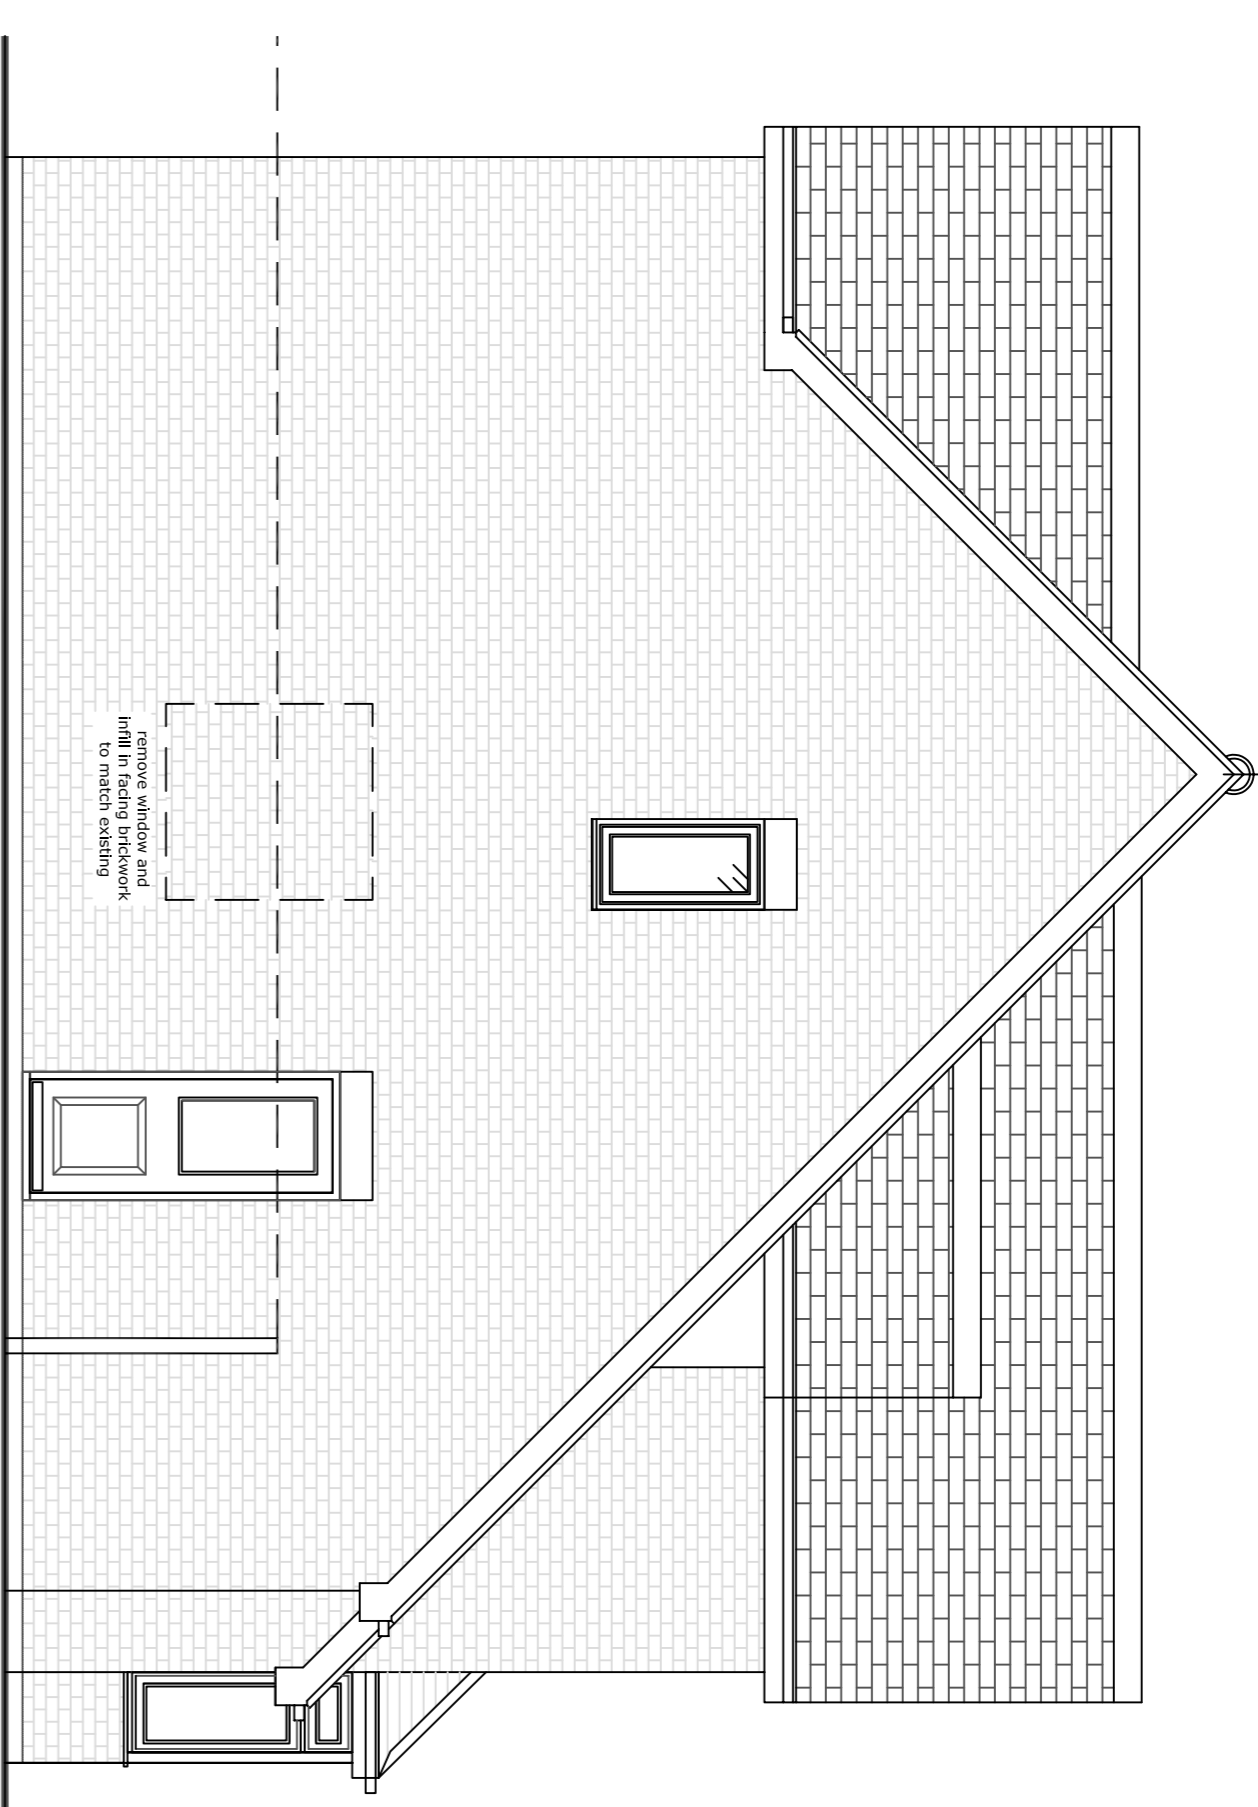

PROPOSED SIDE ELEVATION

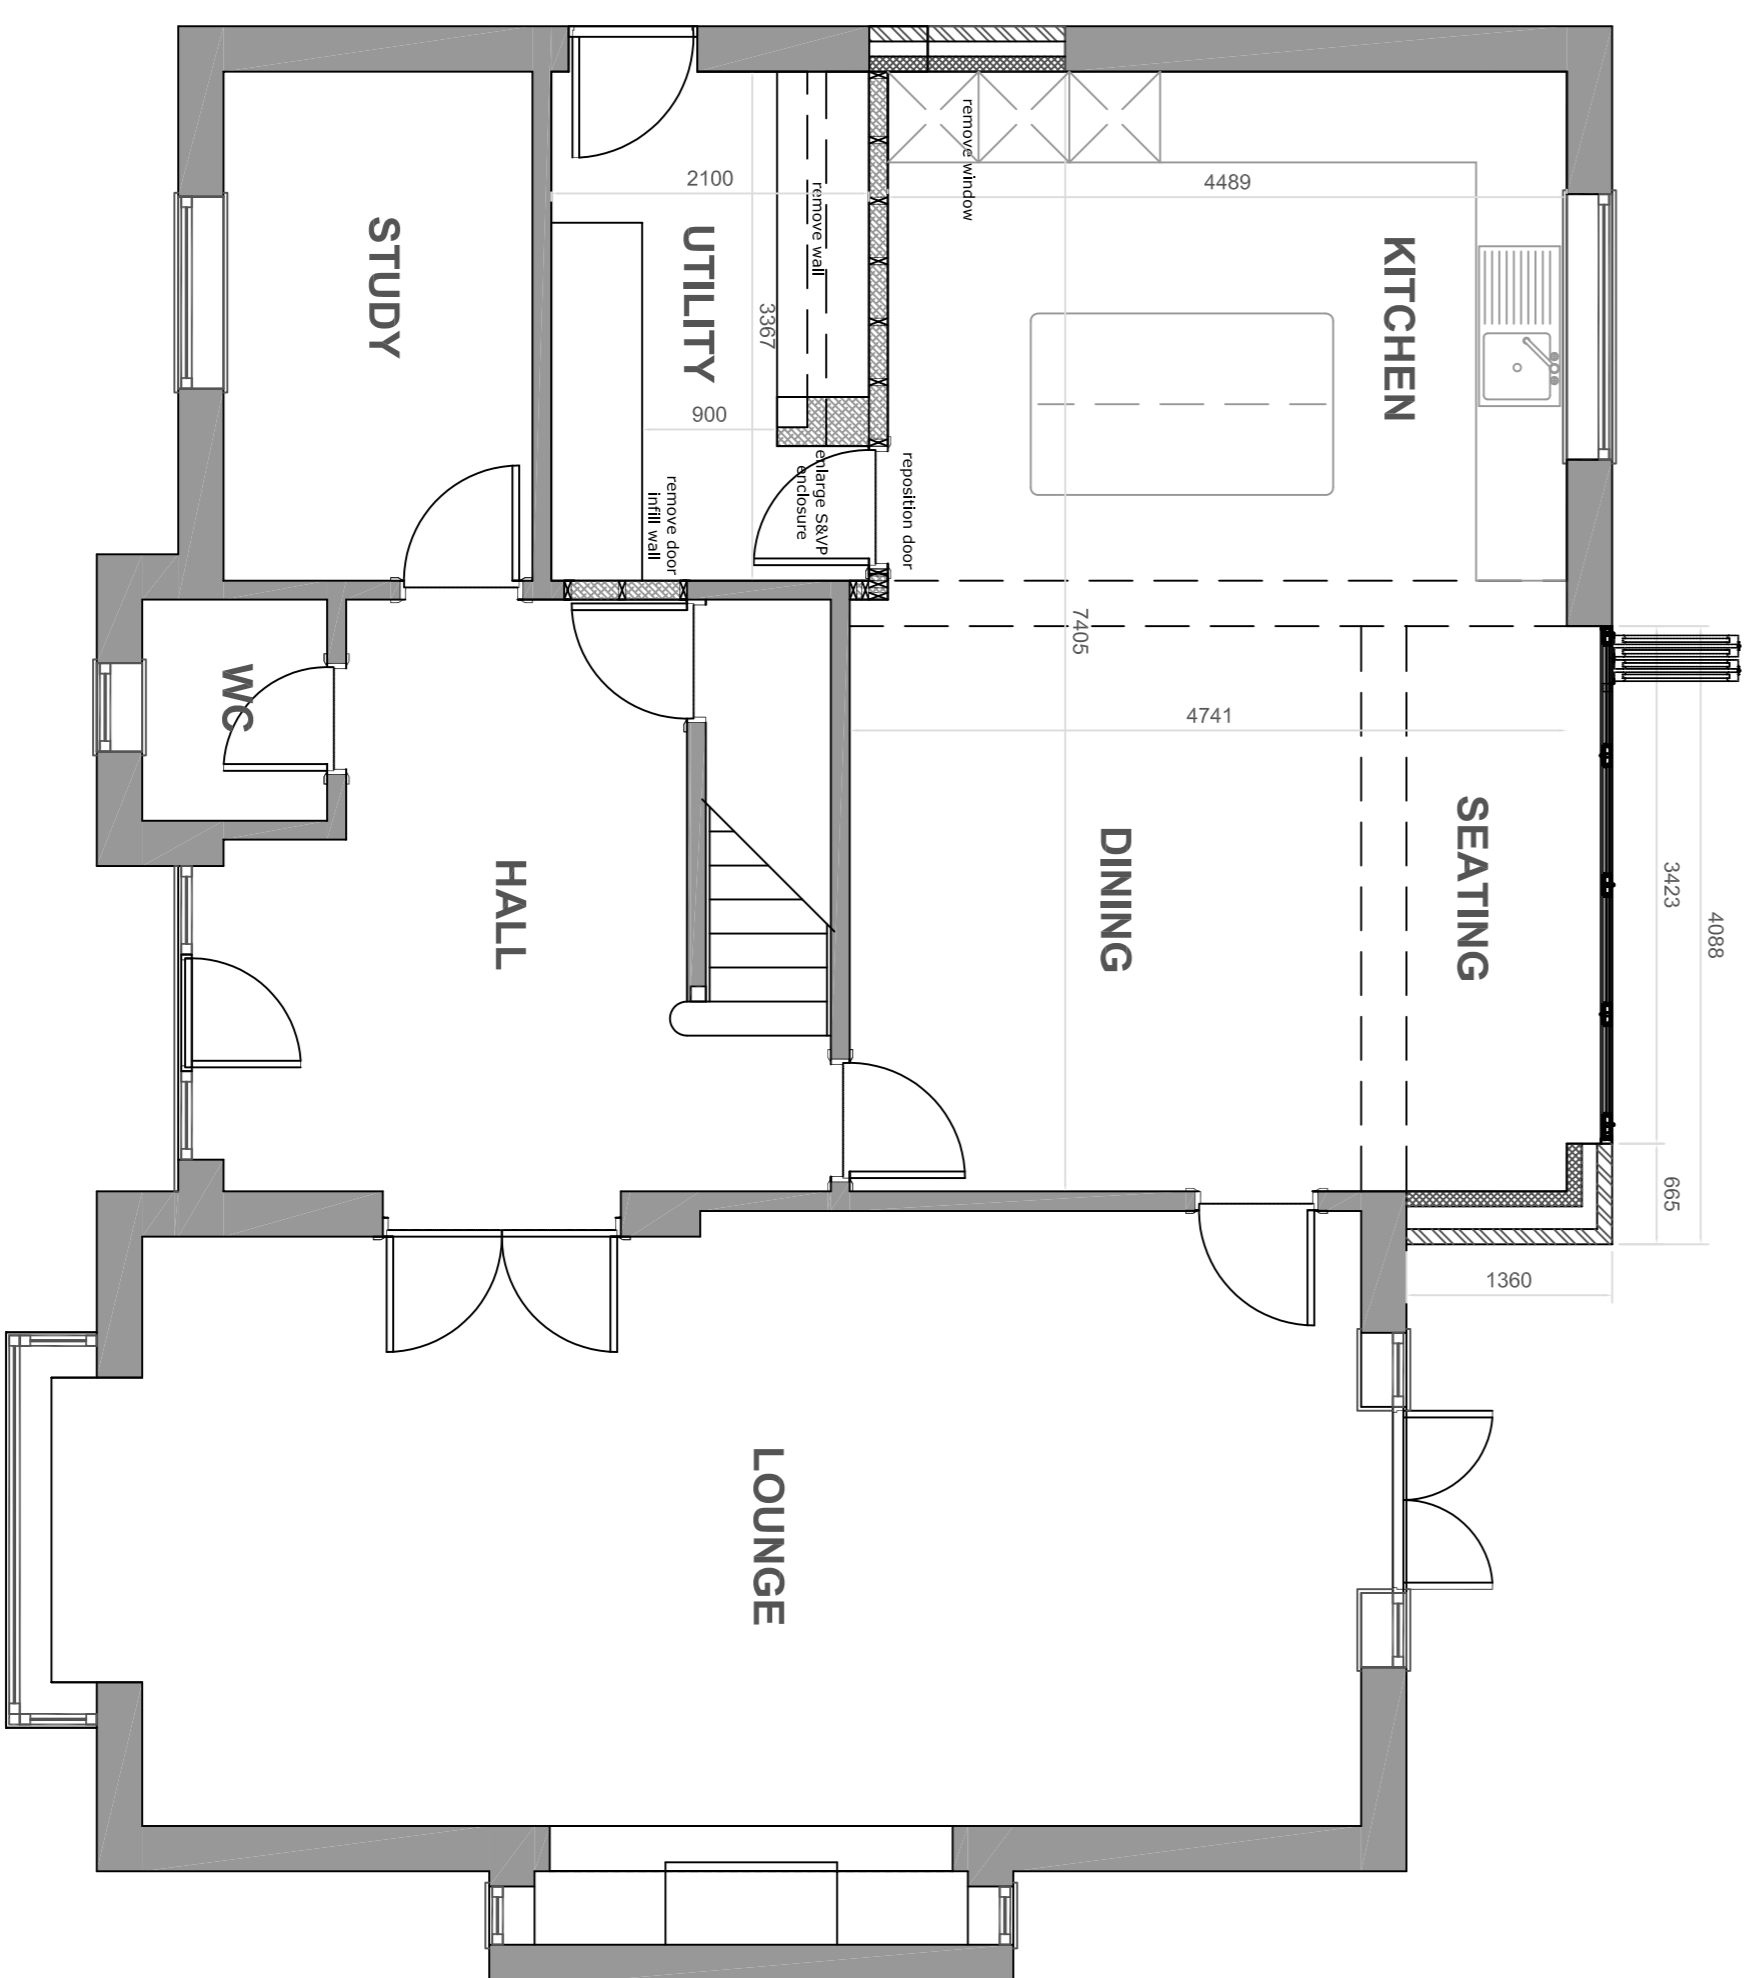

PROPOSED GROUND FLOOR PLAN

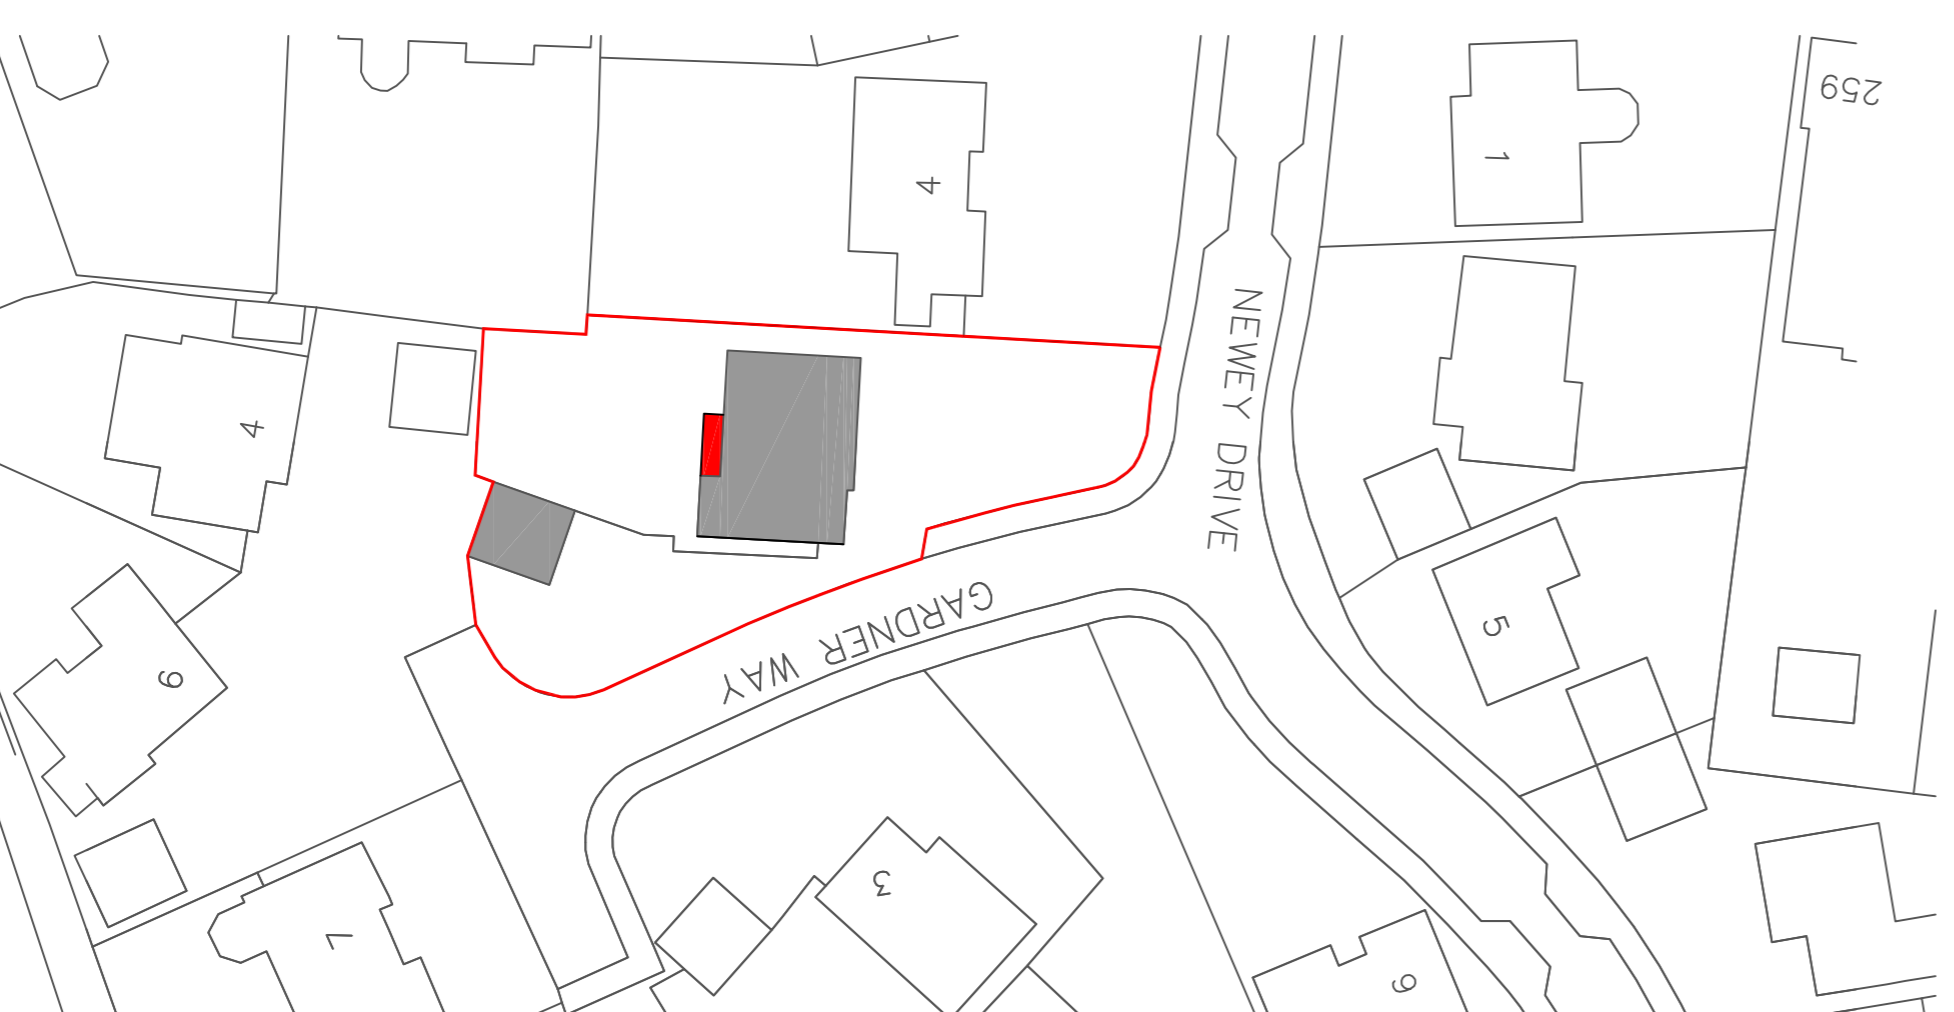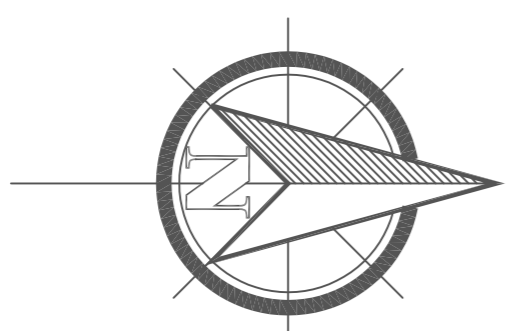

Block Plan 1:500



Location Plan 1:1250

(C) This drawing is copyright. DO NOT SCALE FROM THIS DRAWING. Dimensions to be checked on site prior to work being carried out. This drawing is for the purpose of submitting a planning application only and it is to be read in conjunction with all other drawings and information in connection with the scheme. Any discrepancies to be reported to Plan-it partnership Limited in writing prior to works proceeding. No unauthorised copying or reproducing of this drawing without prior written permission from Plan-it partnership Limited

Plan-it Partnership
 Home architecture
 70 Priory Road, Kenilworth, CV8 1LQ
 Telephone : 01926 350883

| No. | Revision/Issue | Date |
|------|---------------------|-------|
| 003B | Planning Submission | 07.02 |
| 003 | Client comment | 03.01 |

Project Name
Single storey rear extension
 Existing Plans + Elevations

Project Name and Address
2 Gardner Way
Kenilworth
CV8 1QW

| | | | |
|---------|------------|-------|------|
| Project | MRC650 | Sheet | 003B |
| Date | 03.01.2024 | | |
| Scale | 1:500@A1 | | |