




PROPOSED SIDE ELEVATION

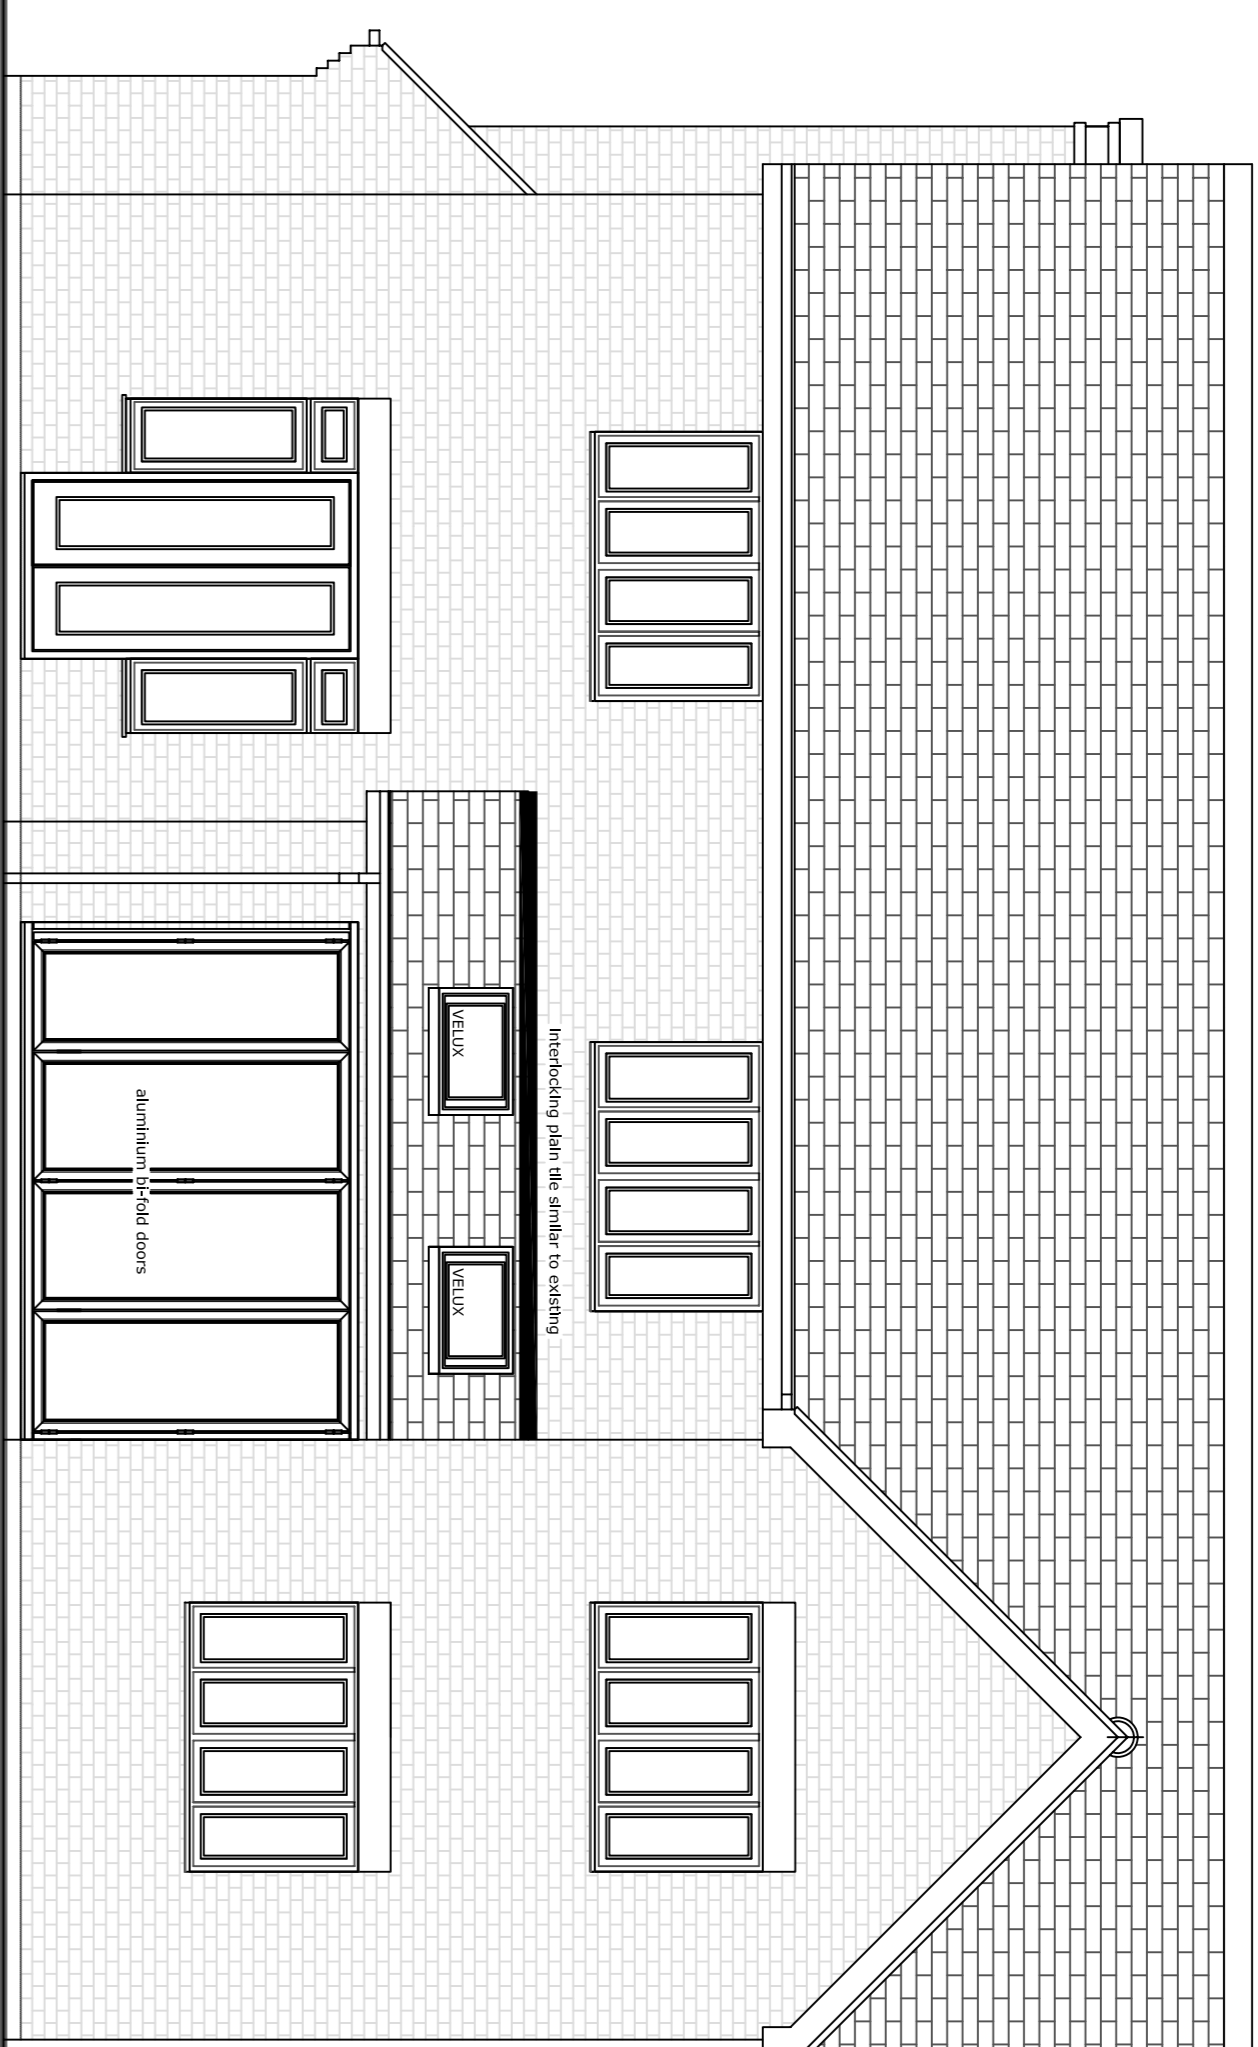



PROPOSED REAR ELEVATION

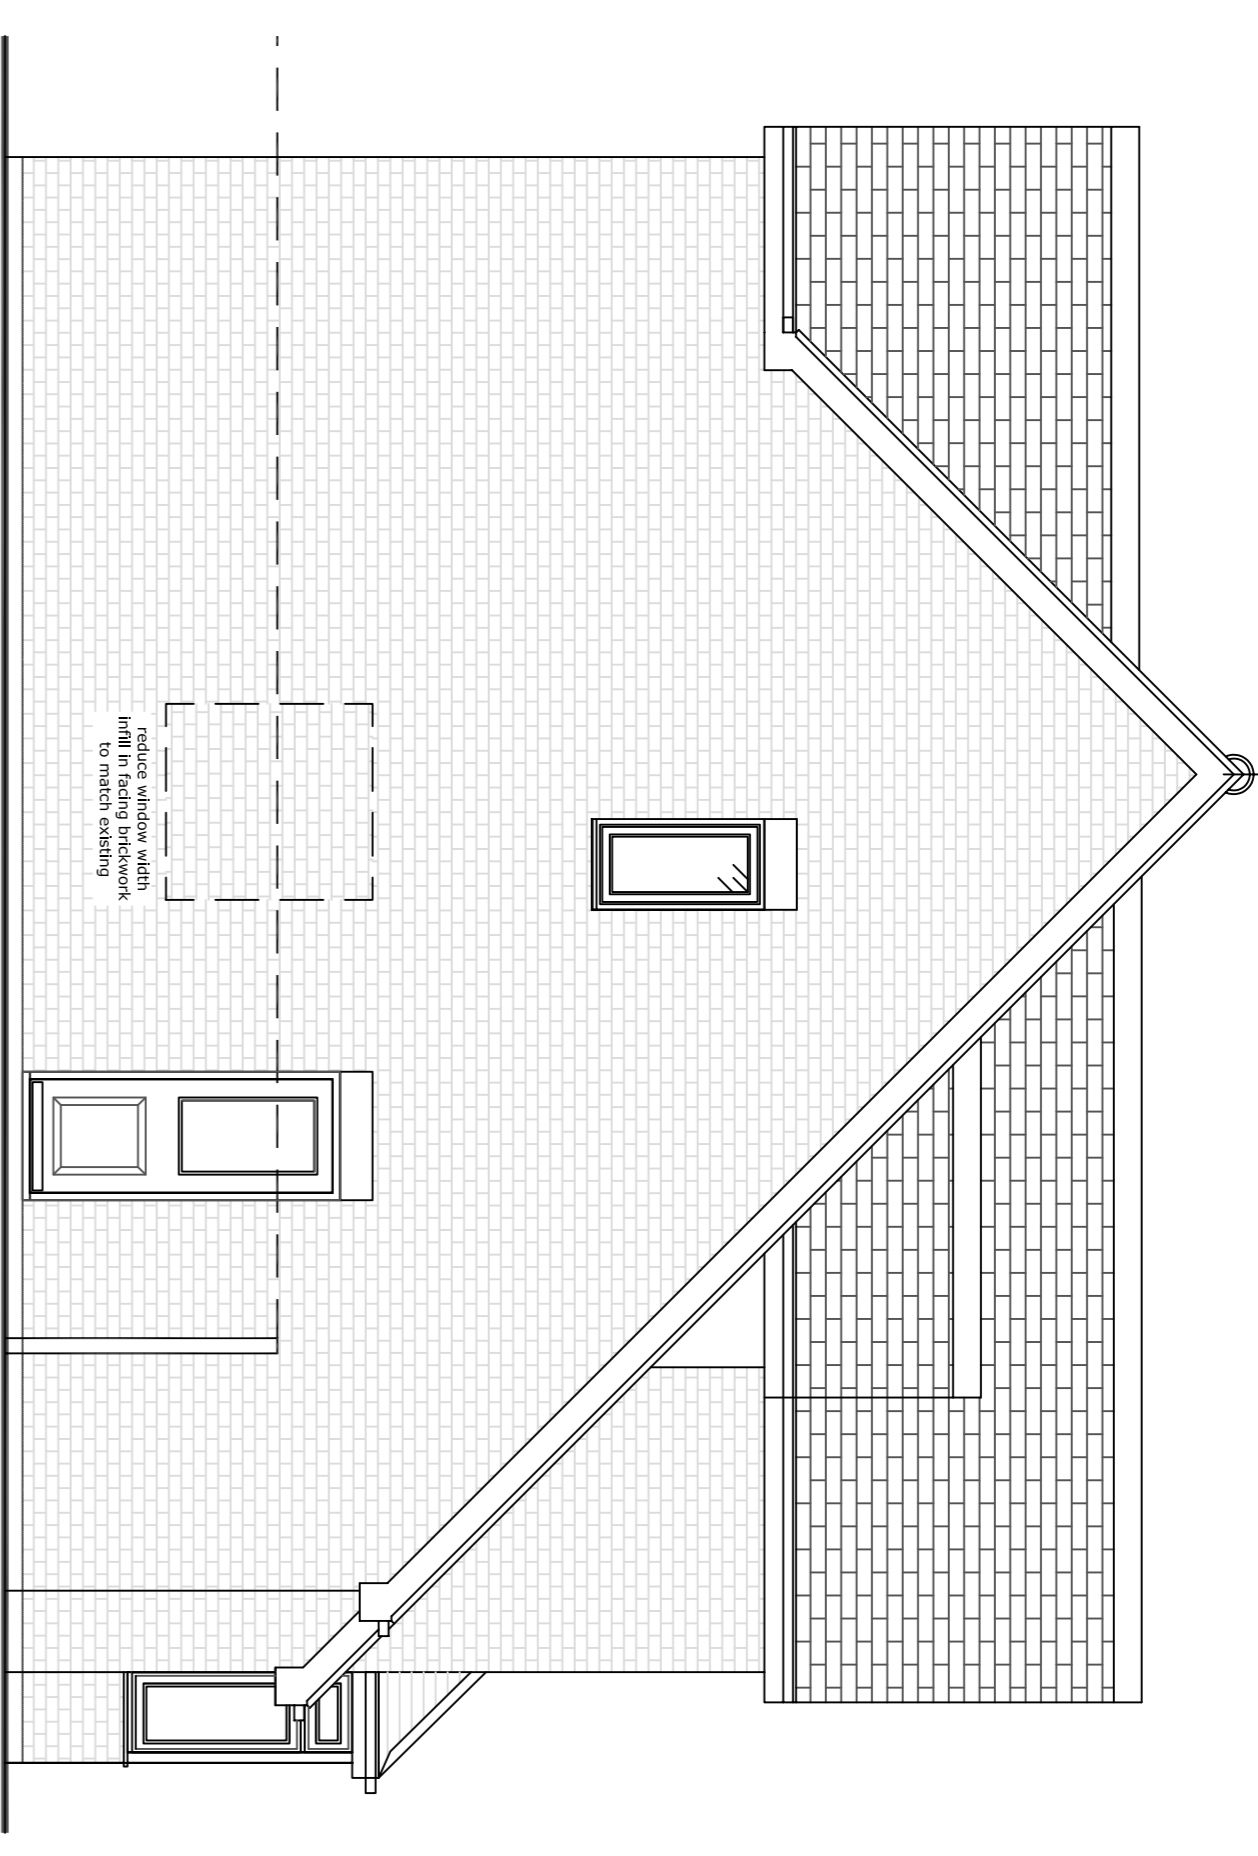

PROPOSED SIDE ELEVATION

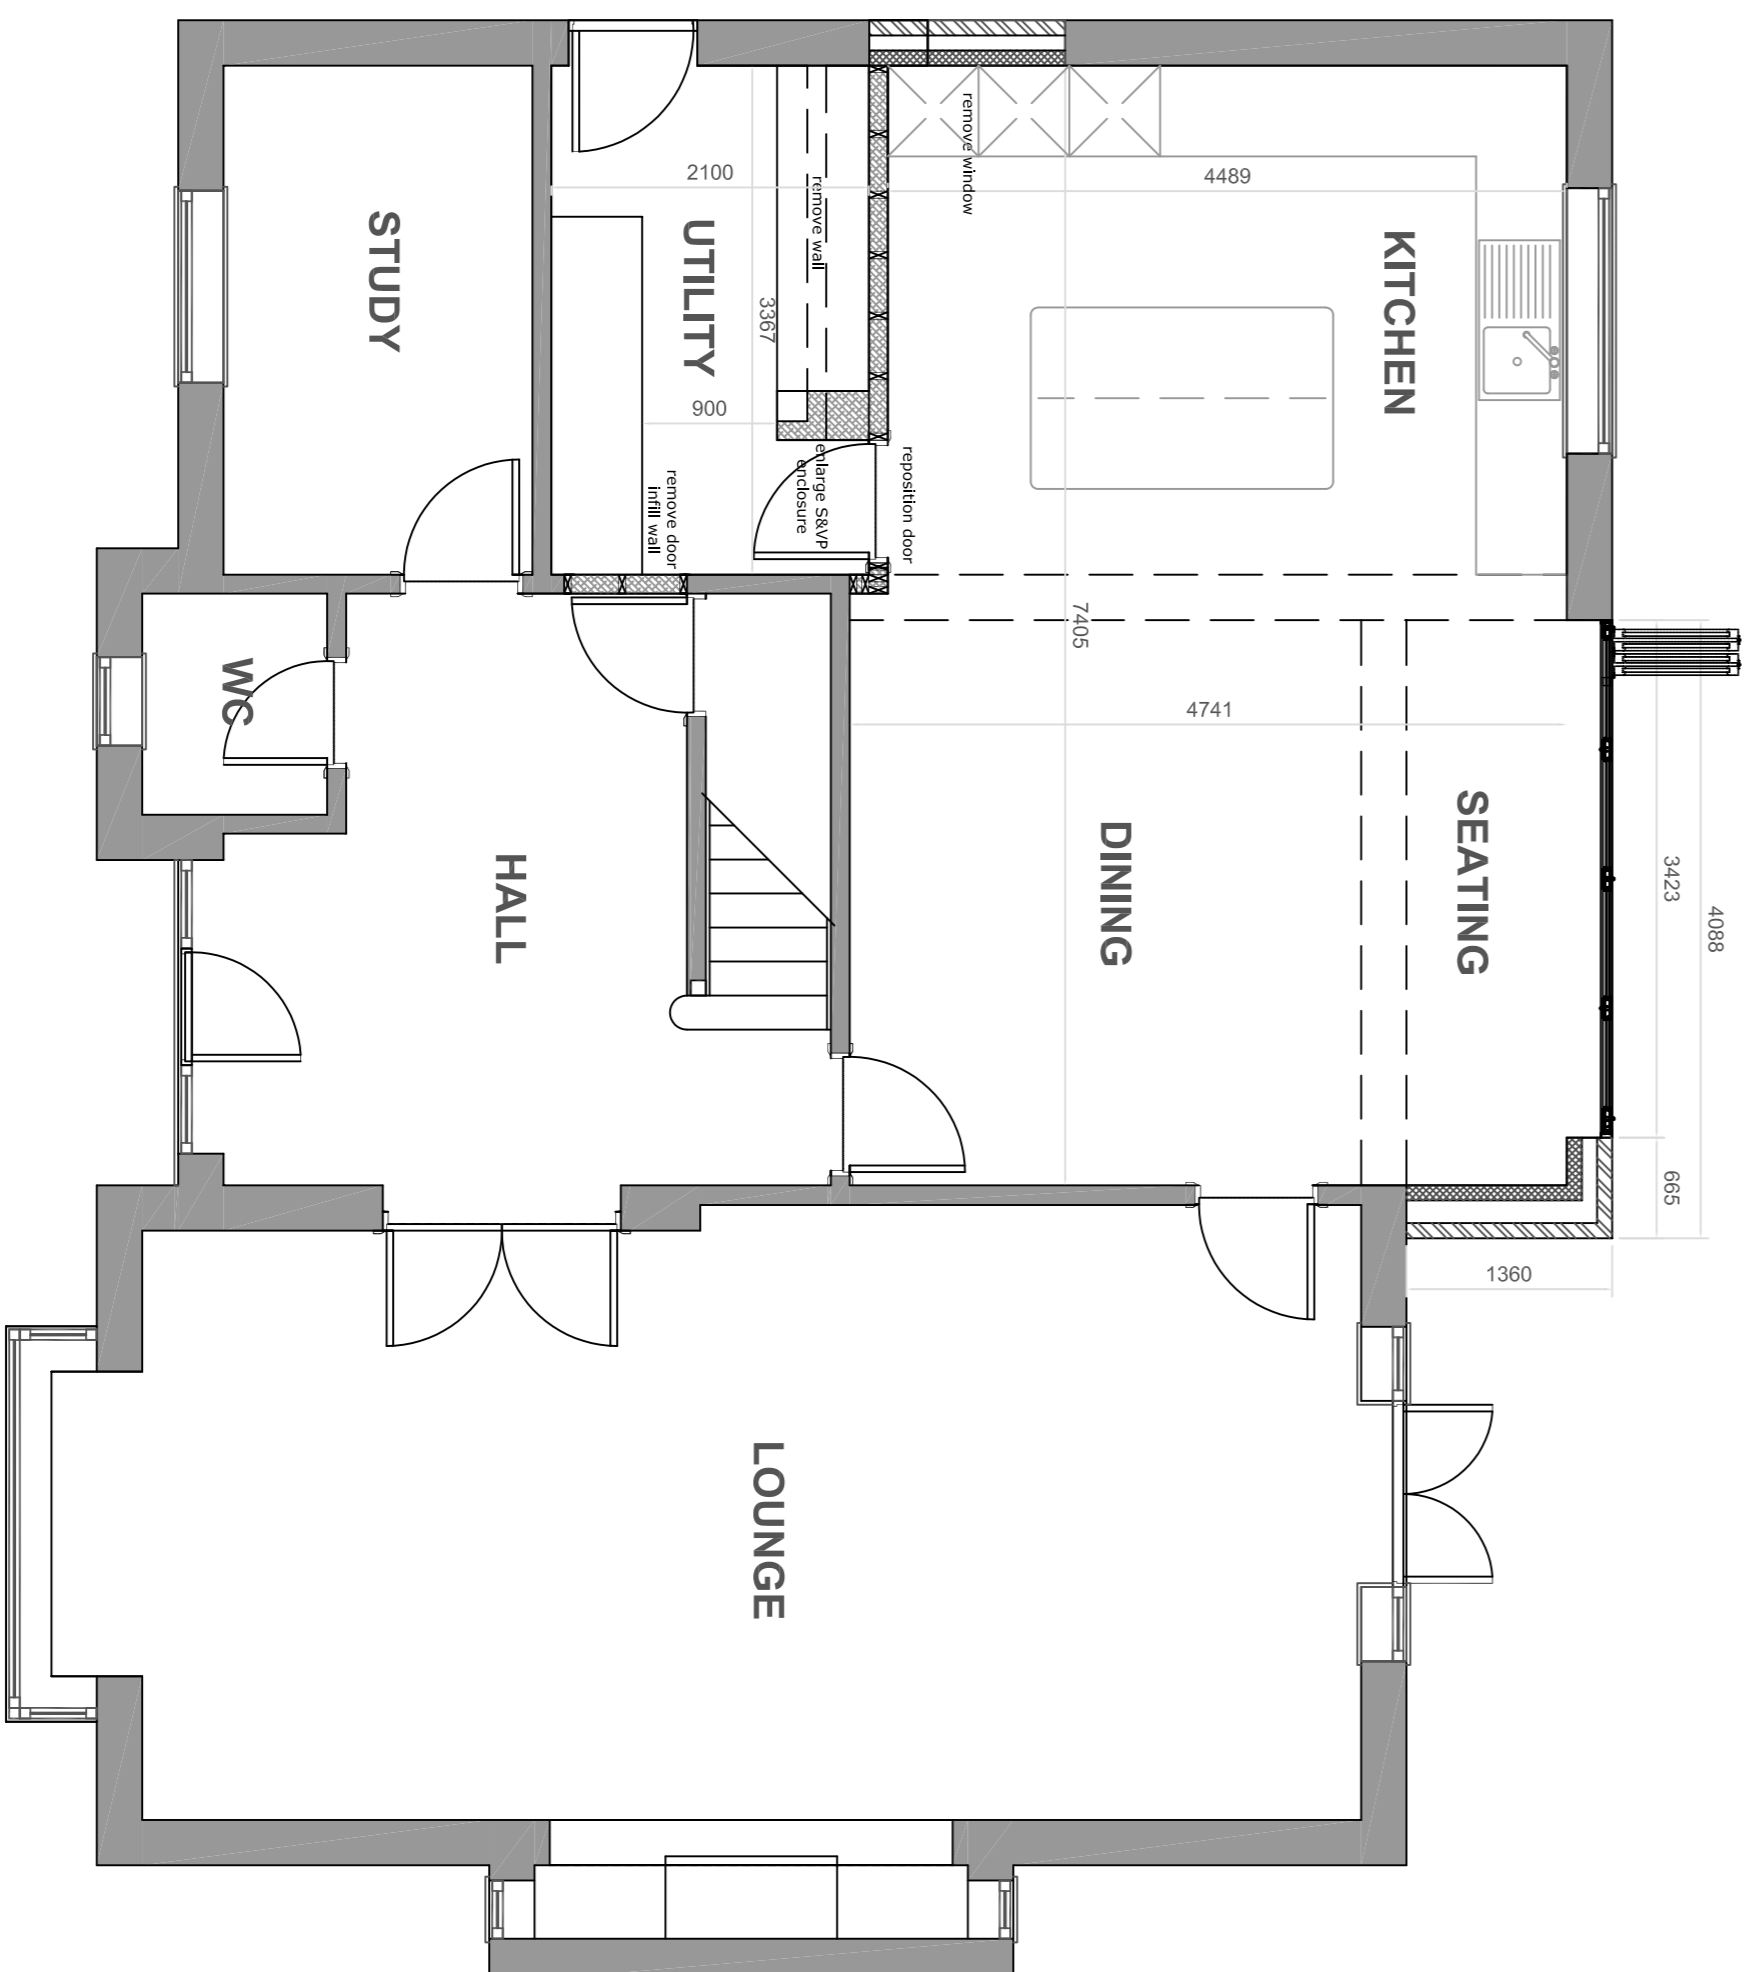

PROPOSED GROUND FLOOR PLAN

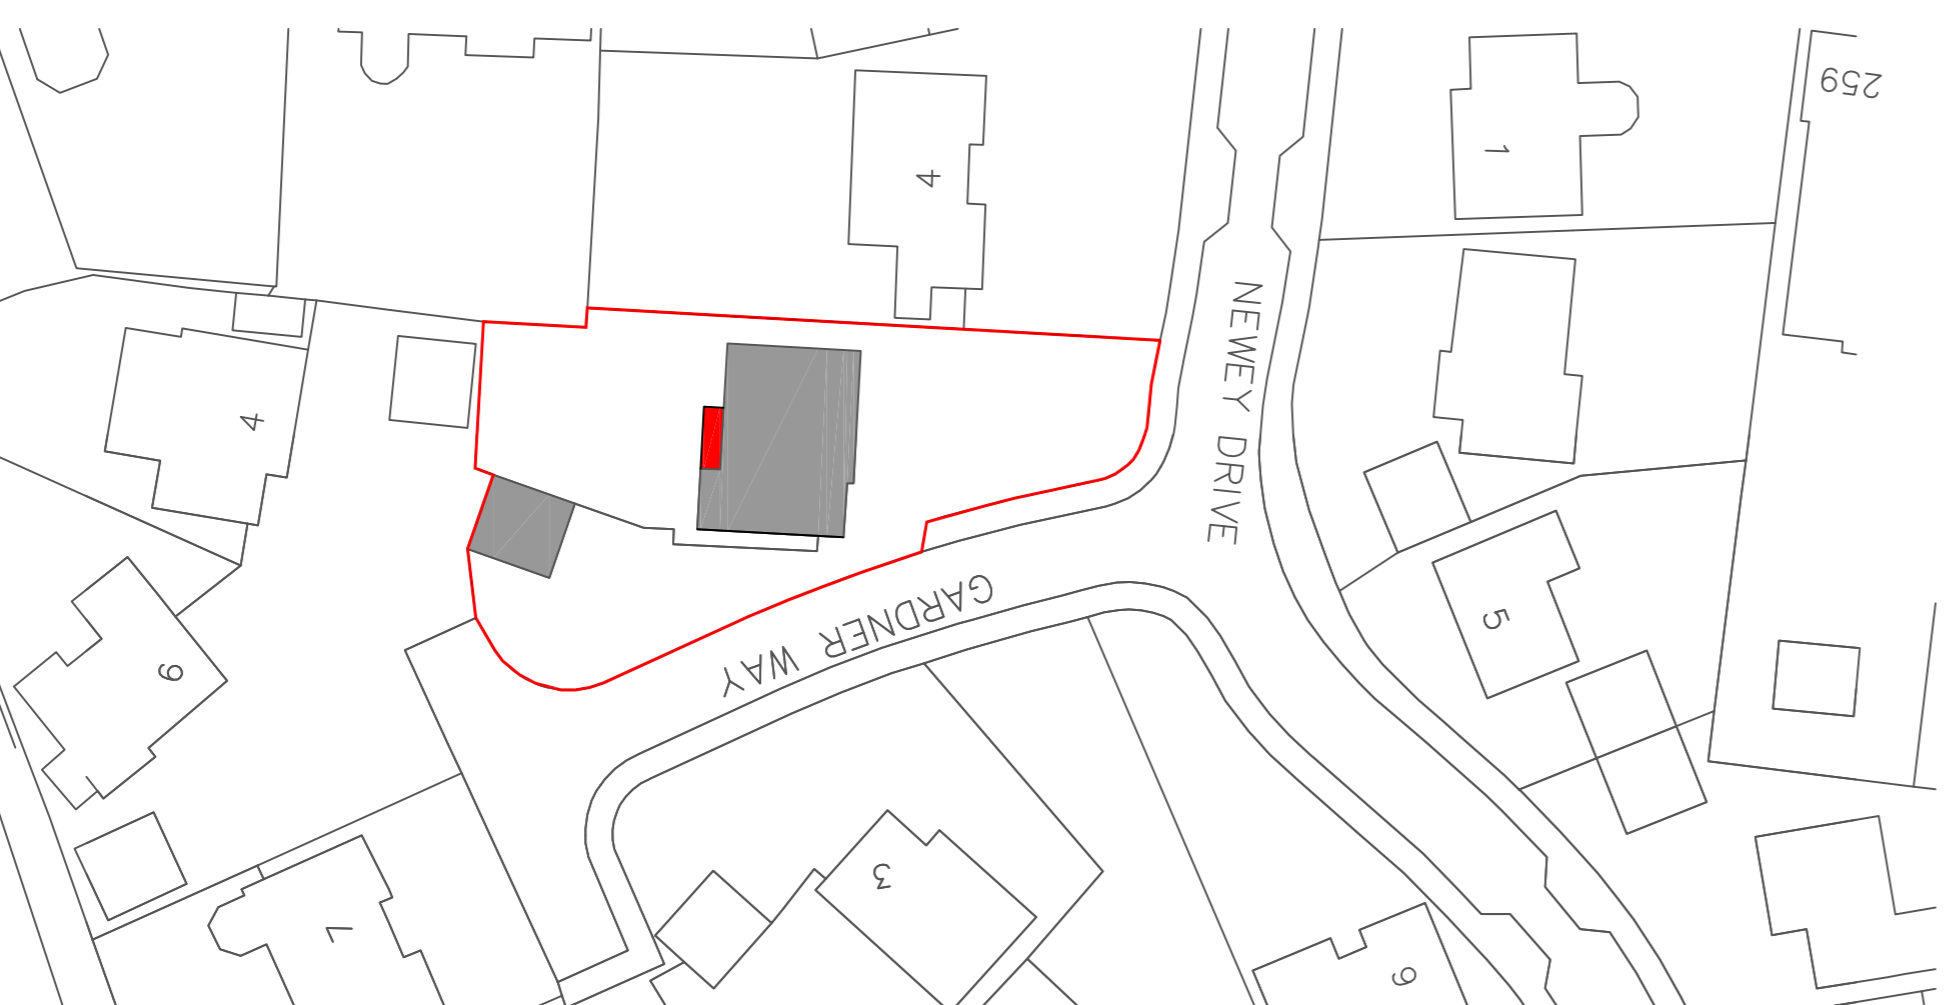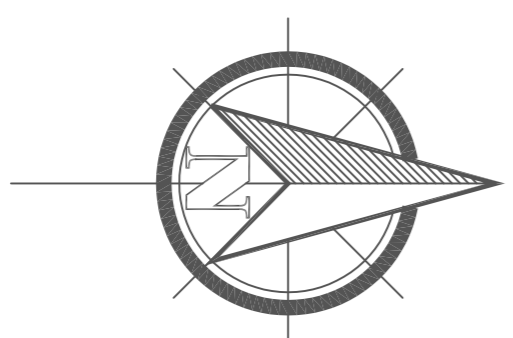

Block Plan 1:500



Location Plan 1:1250

(C) This drawing is copyright. DO NOT SCALE FROM THIS DRAWING. Dimensions to be checked on site prior to work being carried out. This drawing is for the purpose of submitting a planning application only and it is to be read in conjunction with all other drawings and information in connection with the scheme. Any discrepancies to be reported to Plan-it partnership Limited in writing prior to works proceeding. No unauthorised copying or reproducing of this drawing without prior written permission from Plan-it partnership Limited

Plan-it Partnership
 Home Architecture
 70 Priory Road, Kenilworth, CV8 1LQ
 Telephone : 01926 350883

No.	Revision/Issue	Date
003	Planning Submission	03.01

Project Name
**Single storey rear extension
 Existing Plans + Elevations**

Project Name and Address
**2 Gardner Way
 Kenilworth
 CV8 1OU**

Project	MRC650	Sheet	003A
Date	03.01.2024		
Scale	1:500@A1		