


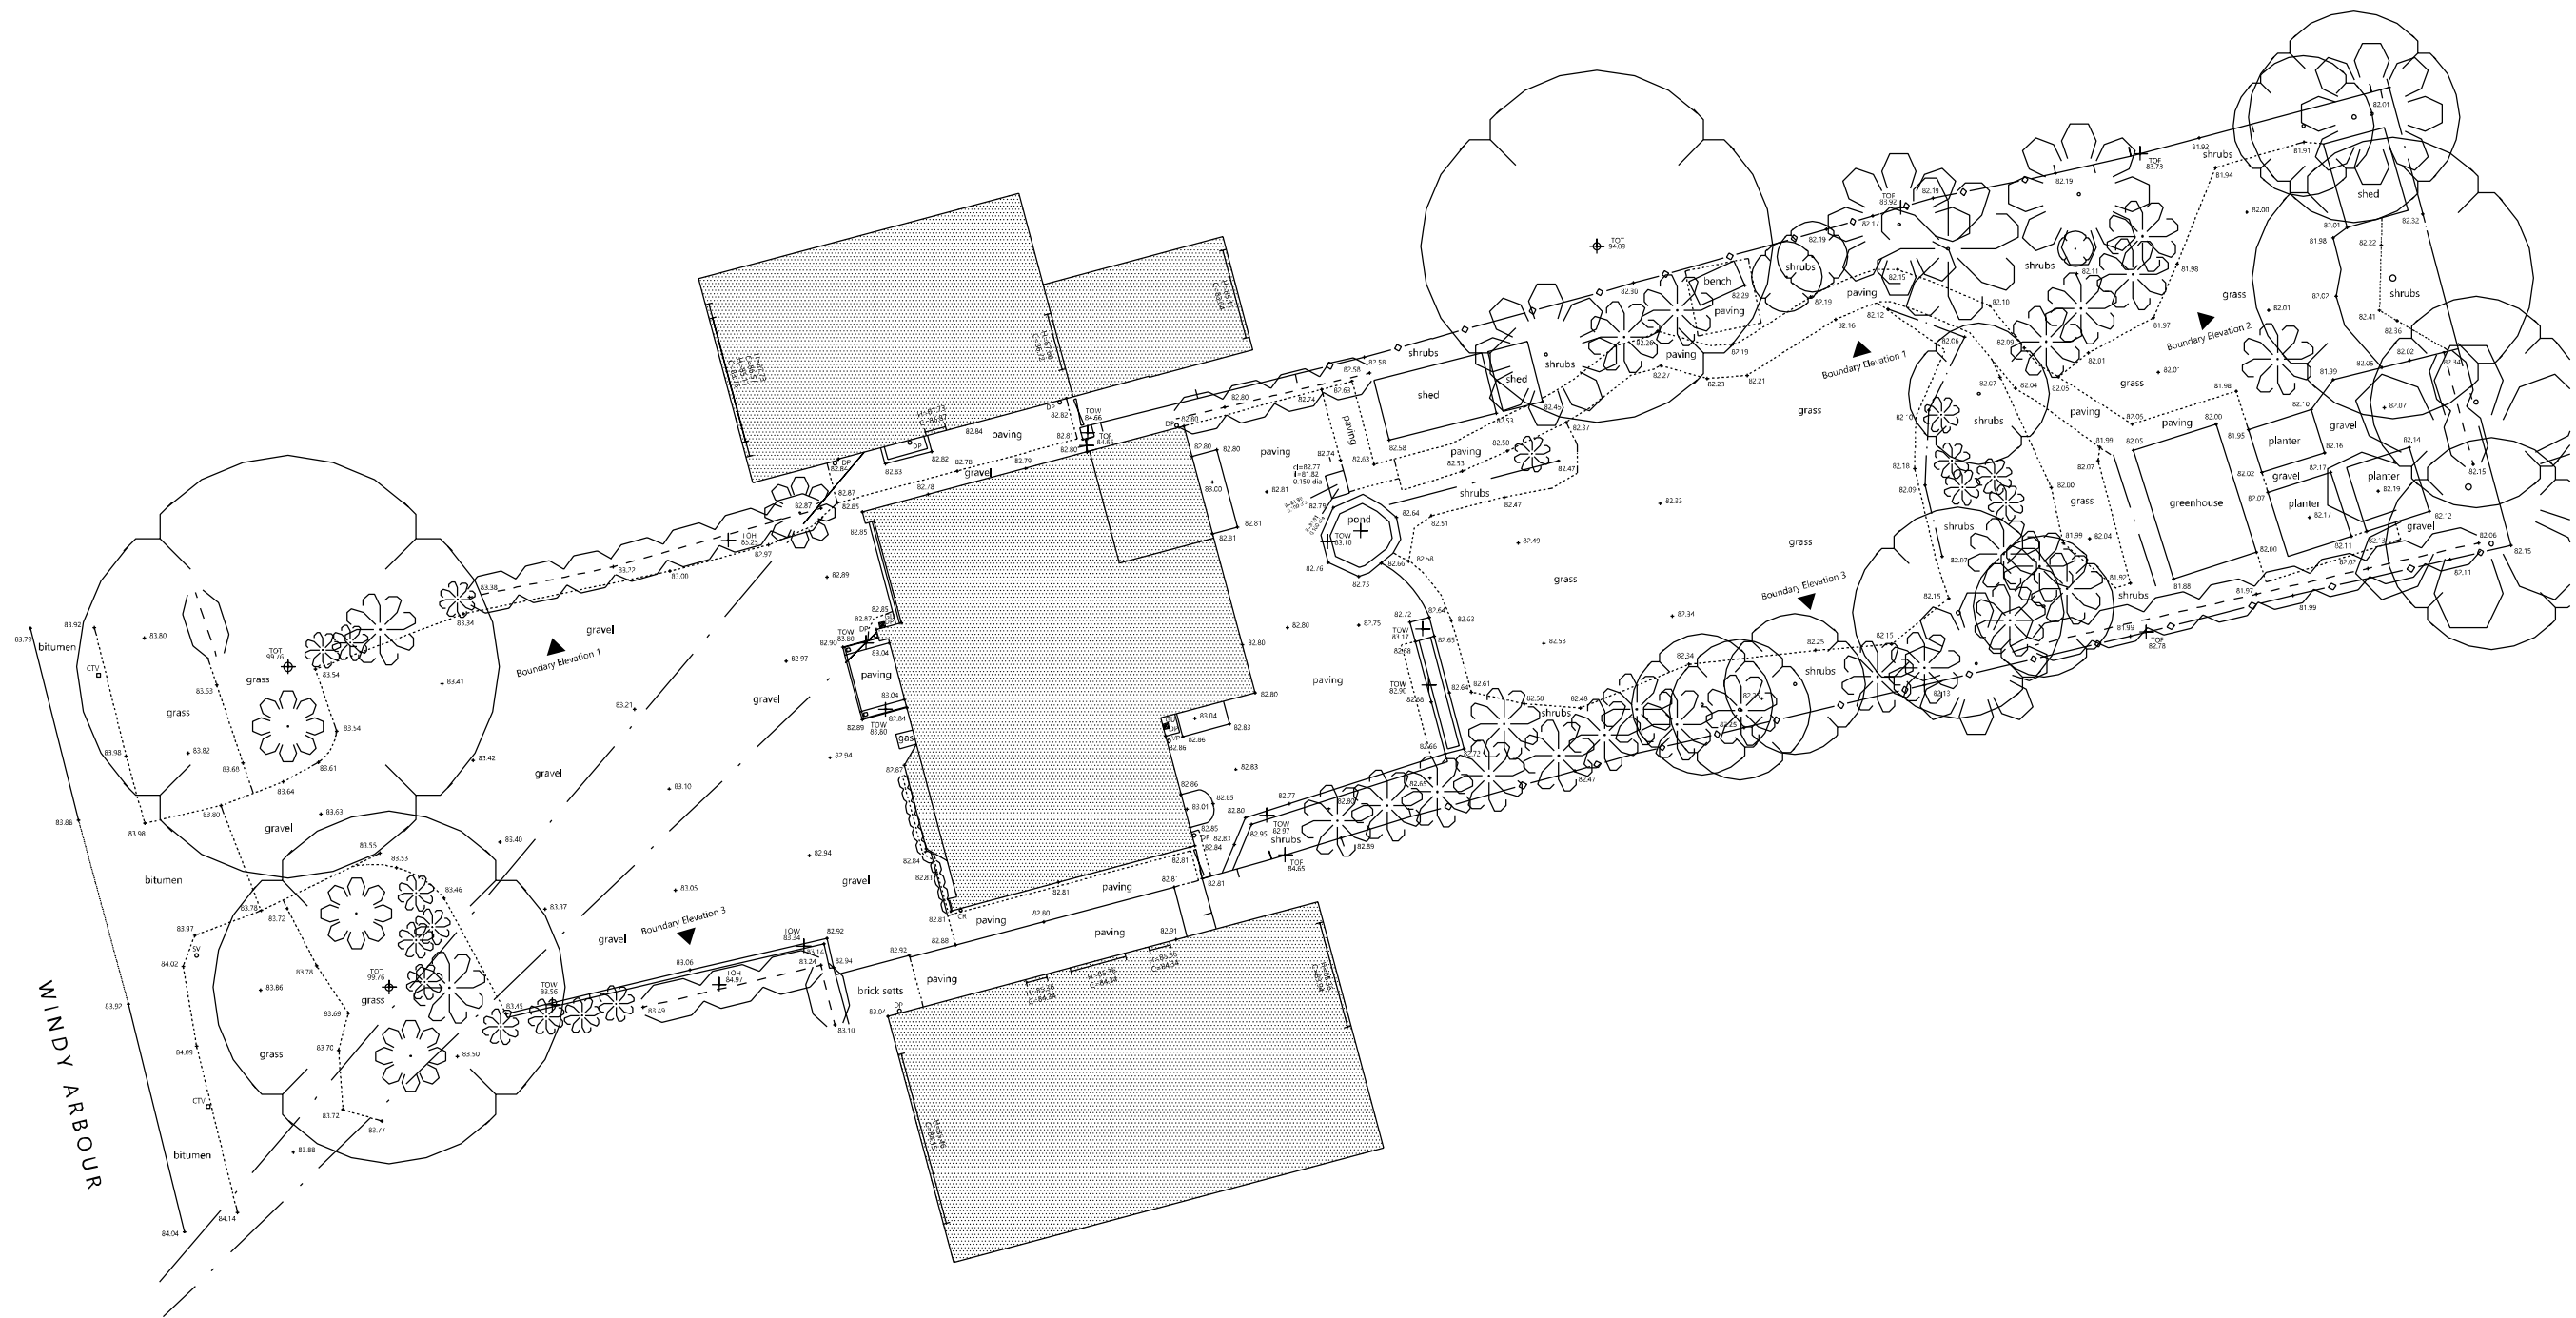

scale 1: 200 @ A3



Planning

Do not scale from drawing
 Drawing to be read in conjunction with Engineer's details
 Client must take own assurances on:
 a) soil conditions including gradient of land
 b) suitability of storm water drainage
 c) trees and their affect on foundation design
 d) position of main sewer / septic tanks

Revision
-

Proposed Air Source Heat Pump and New Roof Covering
 140 Windy Arbour Kenilworth
 Client: Mr and Mrs Ashworth
Existing Site Survey

Status	Scale	Drawing No.
Planning	1:200 @ A3	280 P2 02
Date	Drawn	Amendment
February 2024	JL	-

Jeremy Lim Architect
 68 Northumberland Road
 Leamington Spa
 Warwickshire
 CV32 6HB
 t 07904 029460
 e info@jeremylim.co.uk
 www.jeremylim.co.uk