





North (front) elevation



East (side) elevation

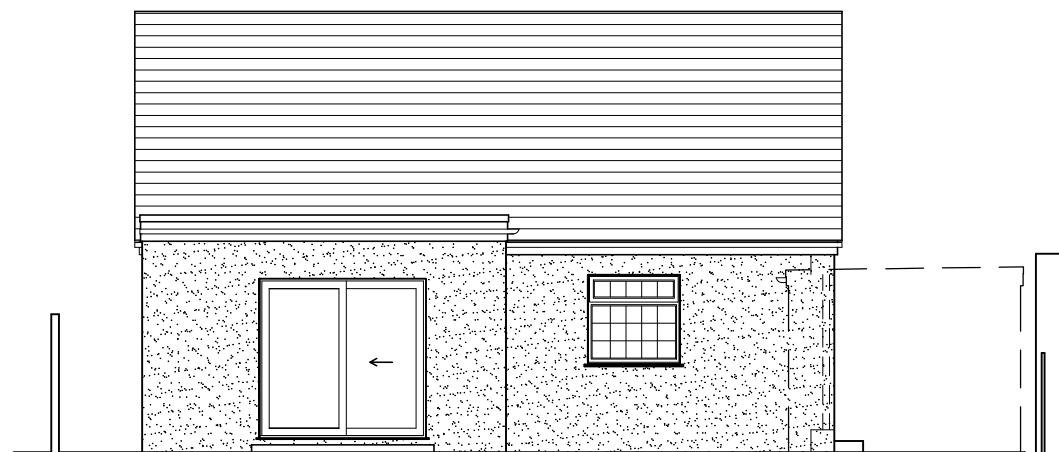

South (rear) elevation

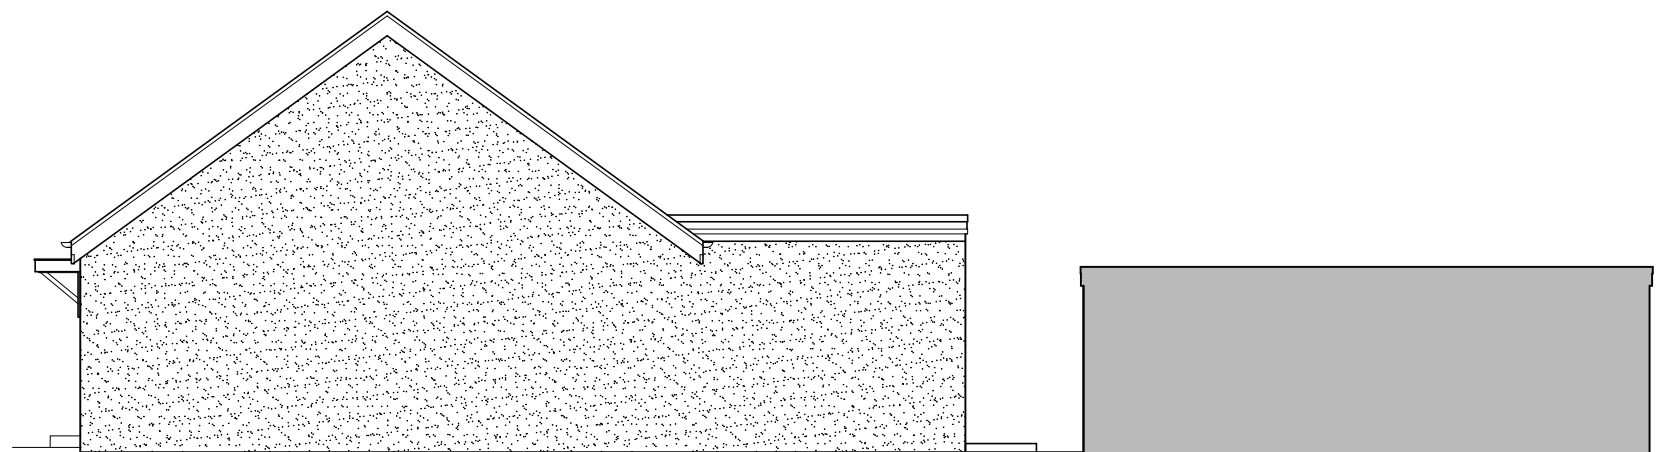

West (side) elevation

Existing elevations scale 1:100



For MR & MRS DIMENT		Title EXISTING ELEVATIONS		Office Tel: 01243 933732	
Project PROPOSED EXTENSIONS AT 622 SOUTHLEIGH ROAD, EMSWORTH, PO10 7TA		Date JAN 2024	Drawn JB	Scale 1:100 @ A3	Checked -
		Job Number PL.768.24	Drawing Number -03	Revision	Web: www.jb-architecturedesign.com

