




Proposed Rear Elevation at 1:100 scale  
NORTH

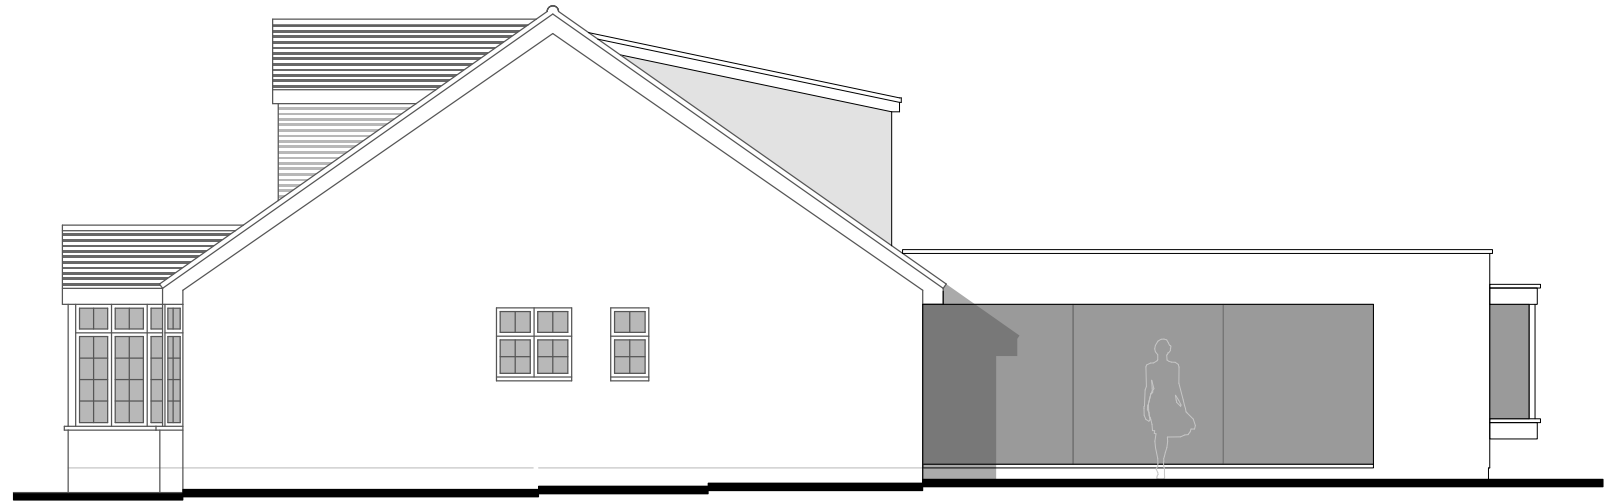

Proposed Side Elevation at 1:100 scale  
EAST

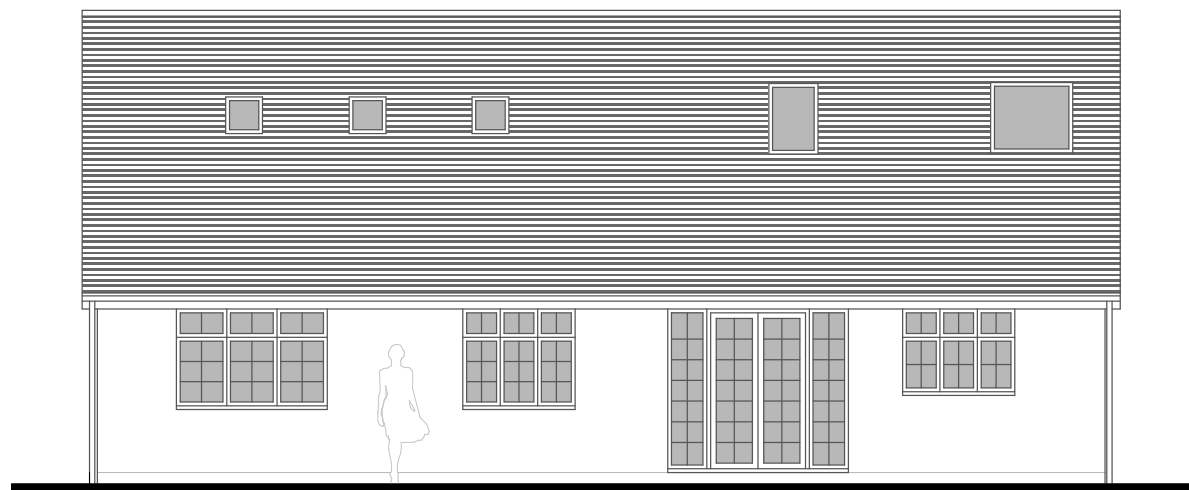

Existing Rear Elevation at 1:100 scale  
NORTH

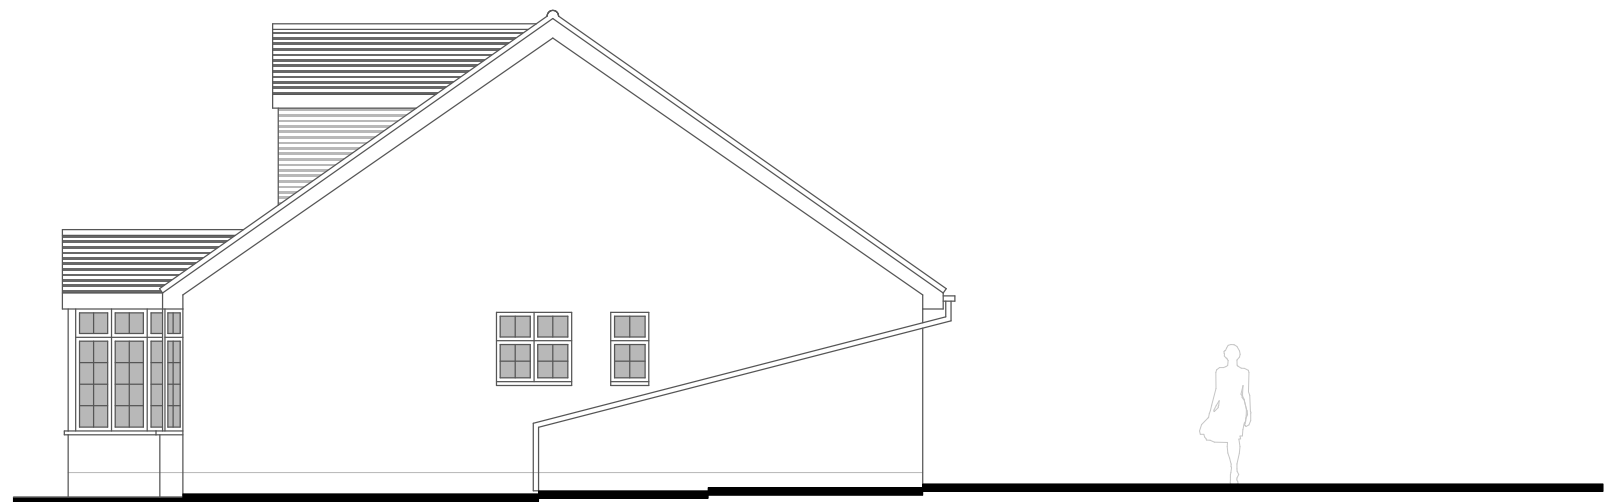

Existing Side Elevation at 1:100 scale  
EAST

0 1.5m  
1:100 scale bar

DRAWINGS & SCALE BAR ARE FOR  
PLANNING PURPOSES ONLY.  
THESE ARE NOT SURVEY DRAWINGS

DESIGN INTENT

CLIENT	Mr & Mrs A Coleman	DRAWING	004 Existing & Proposed Elevations
SITE	109 Havant Road, Emsworth	DATE	06 02 24
PROJECT	Proposed Extensions & Alterations	AUTHOR	AH
		SCALE	1: 100 @ A3
		STATUS	PL

CORINTHIAN ARCHITECTURAL DESIGN

Main Road, Fishbourne, West Sussex. PO18 8BD  
01243 576 078 > contact@corinthianad.co.uk > www.corinthianad.co.uk