



Existing Roof Plan at 1:100 scale

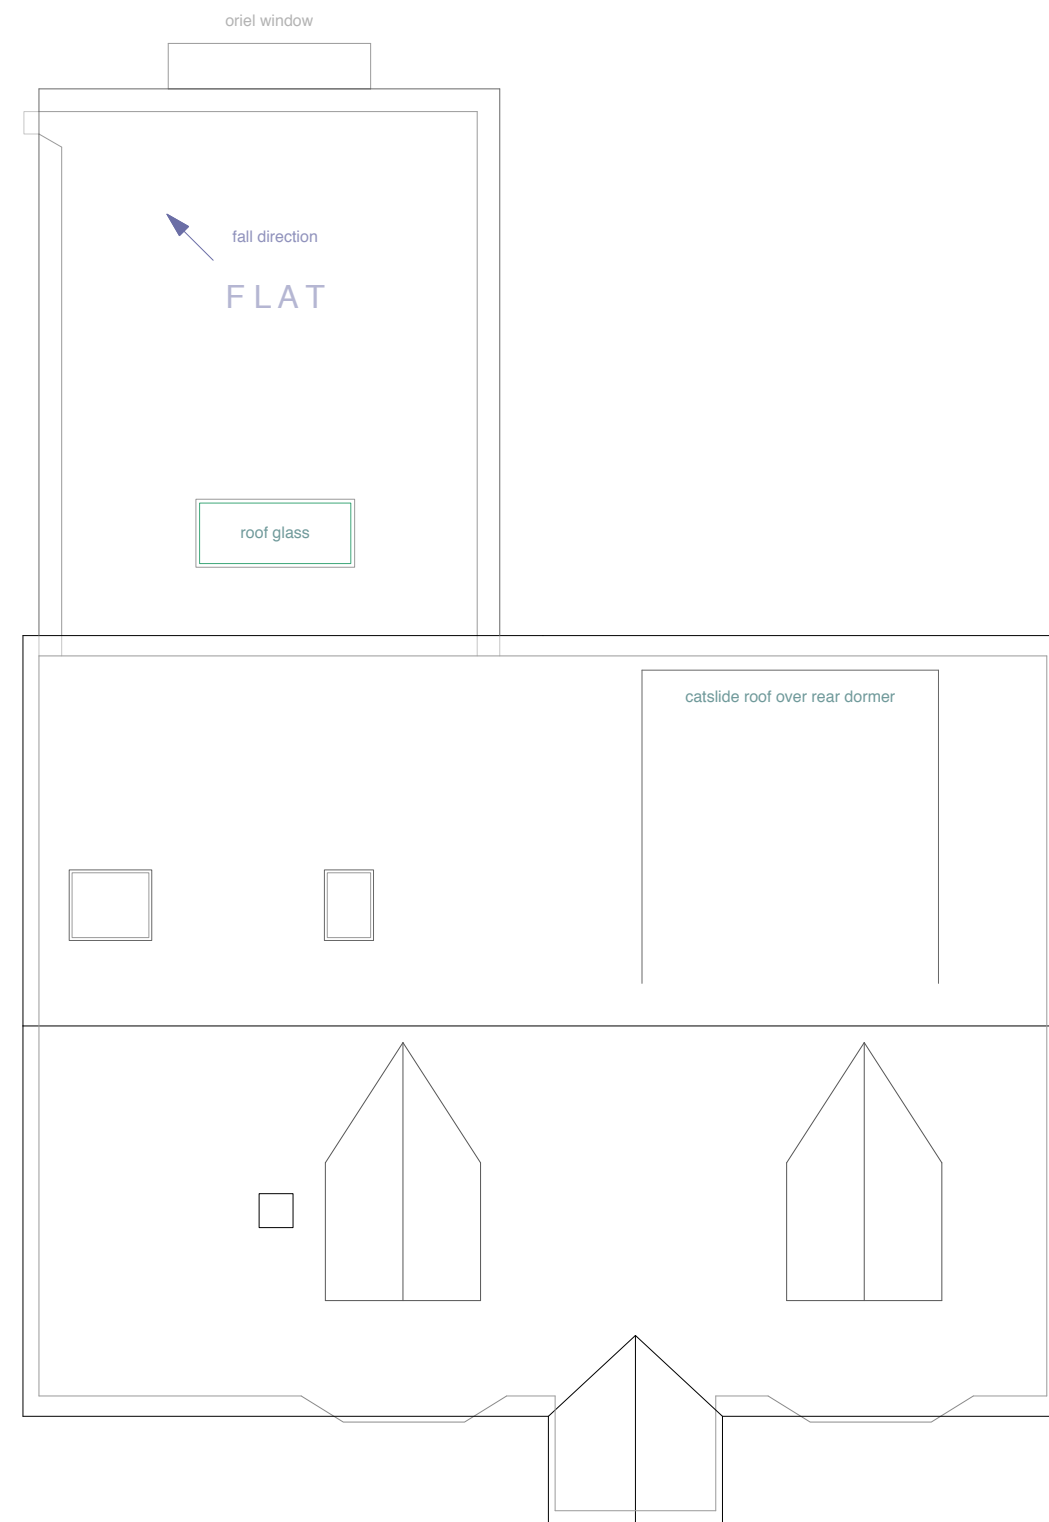

Proposed Roof Plan at 1:100 scale

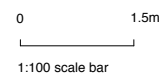

DRAWINGS & SCALE BAR ARE FOR PLANNING PURPOSES ONLY. THESE ARE NOT SURVEY DRAWINGS

DESIGN INTENT

CLIENT	Mr & Mrs A Coleman	DRAWING	003 Existing & Proposed Roof Plans	
SITE	109 Havant Road, Emsworth	DATE	06 02 24	AUTHOR AH
PROJECT	Proposed Extensions & Alterations	SCALE	1: 100 @ A3	STATUS PL

**CORINTHIAN ARCHITECTURAL DESIGN**  
 Main Road, Fishbourne, West Sussex. PO18 8BD  
 01243 576 078 > [contact@corinthianad.co.uk](mailto:contact@corinthianad.co.uk) > [www.corinthianad.co.uk](http://www.corinthianad.co.uk)