


Proposed Side Elevation at 1:100 scale

WEST

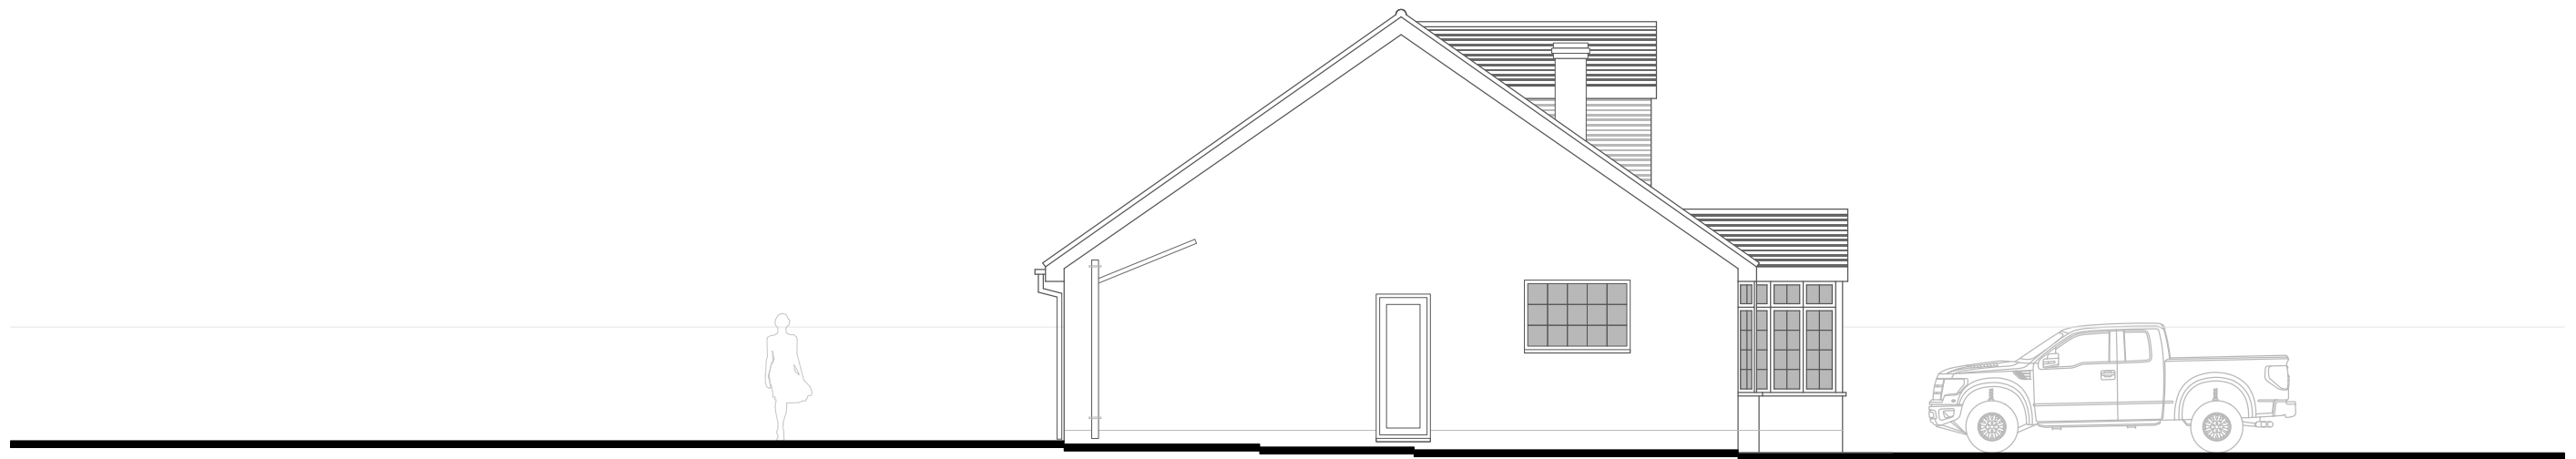

Existing Side Elevation at 1:100 scale

WEST

0 1.5m
1:100 scale bar

DRAWINGS & SCALE BAR ARE FOR PLANNING PURPOSES ONLY. THESE ARE NOT SURVEY DRAWINGS

DESIGN INTENT

CLIENT	Mr & Mrs A Coleman	DRAWING	005 Existing & Proposed Elevations
SITE	109 Havant Road, Emsworth	DATE	06 02 24
PROJECT	Proposed Extensions & Alterations	AUTHOR	AH
		SCALE	1: 100 @ A3
		STATUS	PL

CORINTHIAN ARCHITECTURAL DESIGN
Main Road, Fishbourne, West Sussex. PO18 8BD
01243 576 078 > contact@corinthianad.co.uk > www.corinthianad.co.uk