



Existing First Floor Plan at 1:100 scale

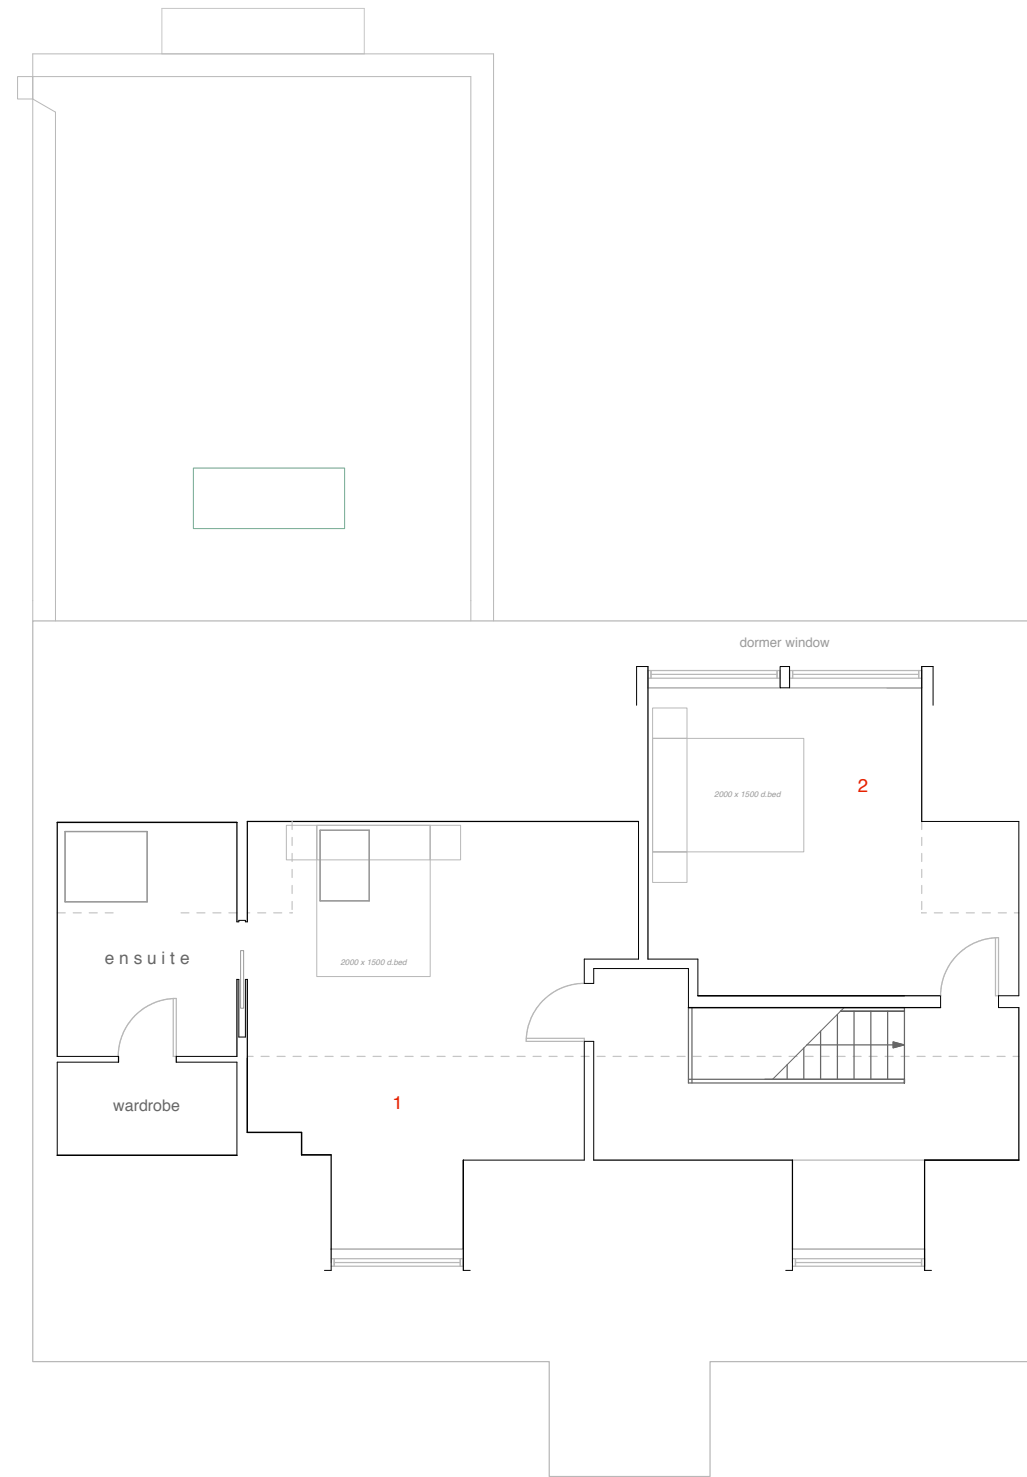

Proposed First Floor Plan at 1:100 scale

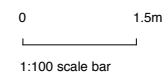

DRAWINGS & SCALE BAR ARE FOR PLANNING PURPOSES ONLY. THESE ARE NOT SURVEY DRAWINGS

DESIGN INTENT

CLIENT	Mr & Mrs A Coleman	DRAWING	002 Existing & Proposed First Floor Plans	
SITE	109 Havant Road, Emsworth	DATE	06 02 24	AUTHOR AH
PROJECT	Proposed Extensions & Alterations	SCALE	1: 100 @ A3	STATUS PL

CORINTHIAN ARCHITECTURAL DESIGN
 Main Road, Fishbourne, West Sussex. PO18 8BD
 01243 576 078 > contact@corinthianad.co.uk > www.corinthianad.co.uk