


BLOCK PLAN
SCALE 1:200

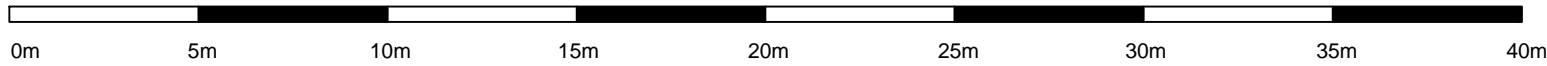

CLIENT: Bozena Kiepura		
PROJECT: 66 PAIGNTON ROAD, SOUTHAMPTON, SO16 4NE		
TITLE: FRONT & REAR EXTENSION BLOCK PLAN		
DATE: 09-02-2024	DRAWN BY: K C	
SCALE @ A3: 1:200	CHECKED BY: M L	
PROJECT NO: 99	DRAWING NO: 3	REV NO: