

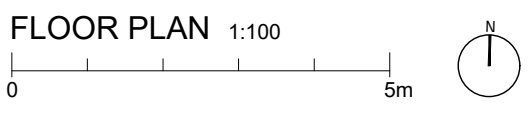


DO NOT SCALE OFF THIS DRAWING
 All dimensions, spot levels and existing positions to be checked on site by Contractor prior to construction. Any discrepancies to be reported. Drawings to be read & fully understood before work commences. **IF IN DOUBT - ASK.**

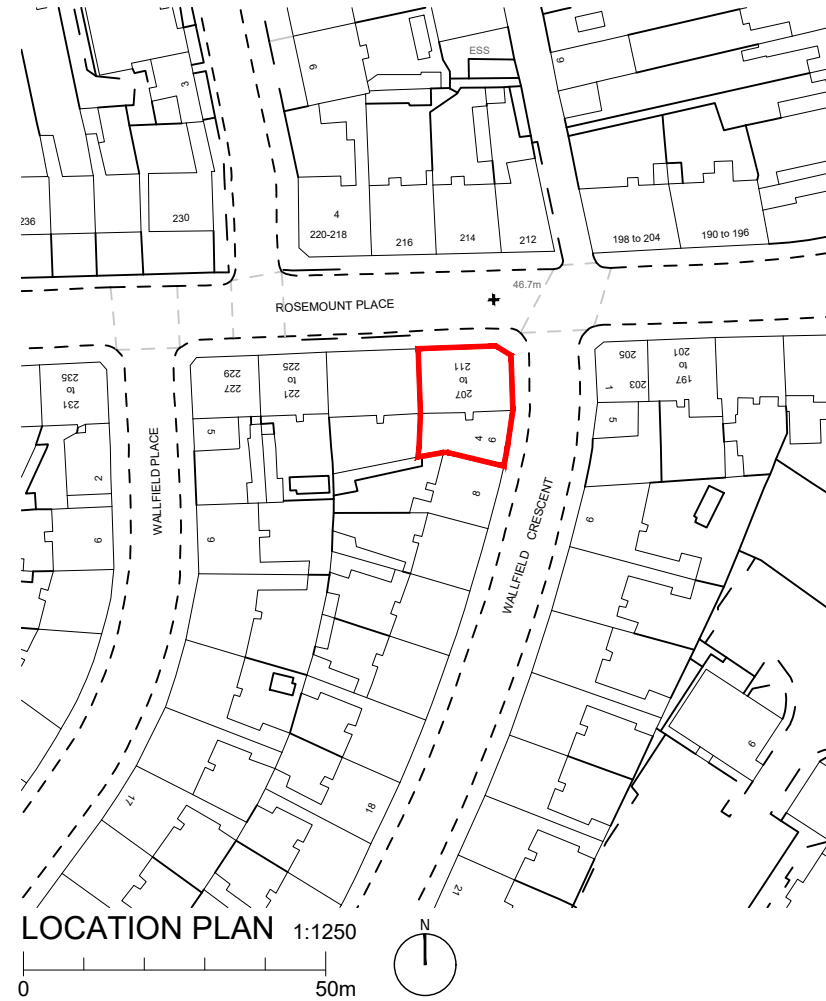

- SYMBOL KEY:**
- Existing
 - Existing twin socket
 - Existing data point
 - Existing Alarm sounder
 - Existing radiator
 - Existing Smoke Detector
 - Existing Emergency Light
 - Existing Directional Fire exit signage
 - Existing Manual Call Point

| rev | description | date |
|-----------------|--------------------------|--------------|
| EXISTING | | |
| Client | NORTHWOOD (ABERDEEN) LTD | Date |
| Address | 207-211 ROSEMOUNT PLACE | Scale (A3) |
| Project | OFFICE ALTERATIONS | Project Ref. |
| Drawing Title | EXISTING PLANS | Dwg no |
| | | Rev |
| | | 001 |
| | | - |

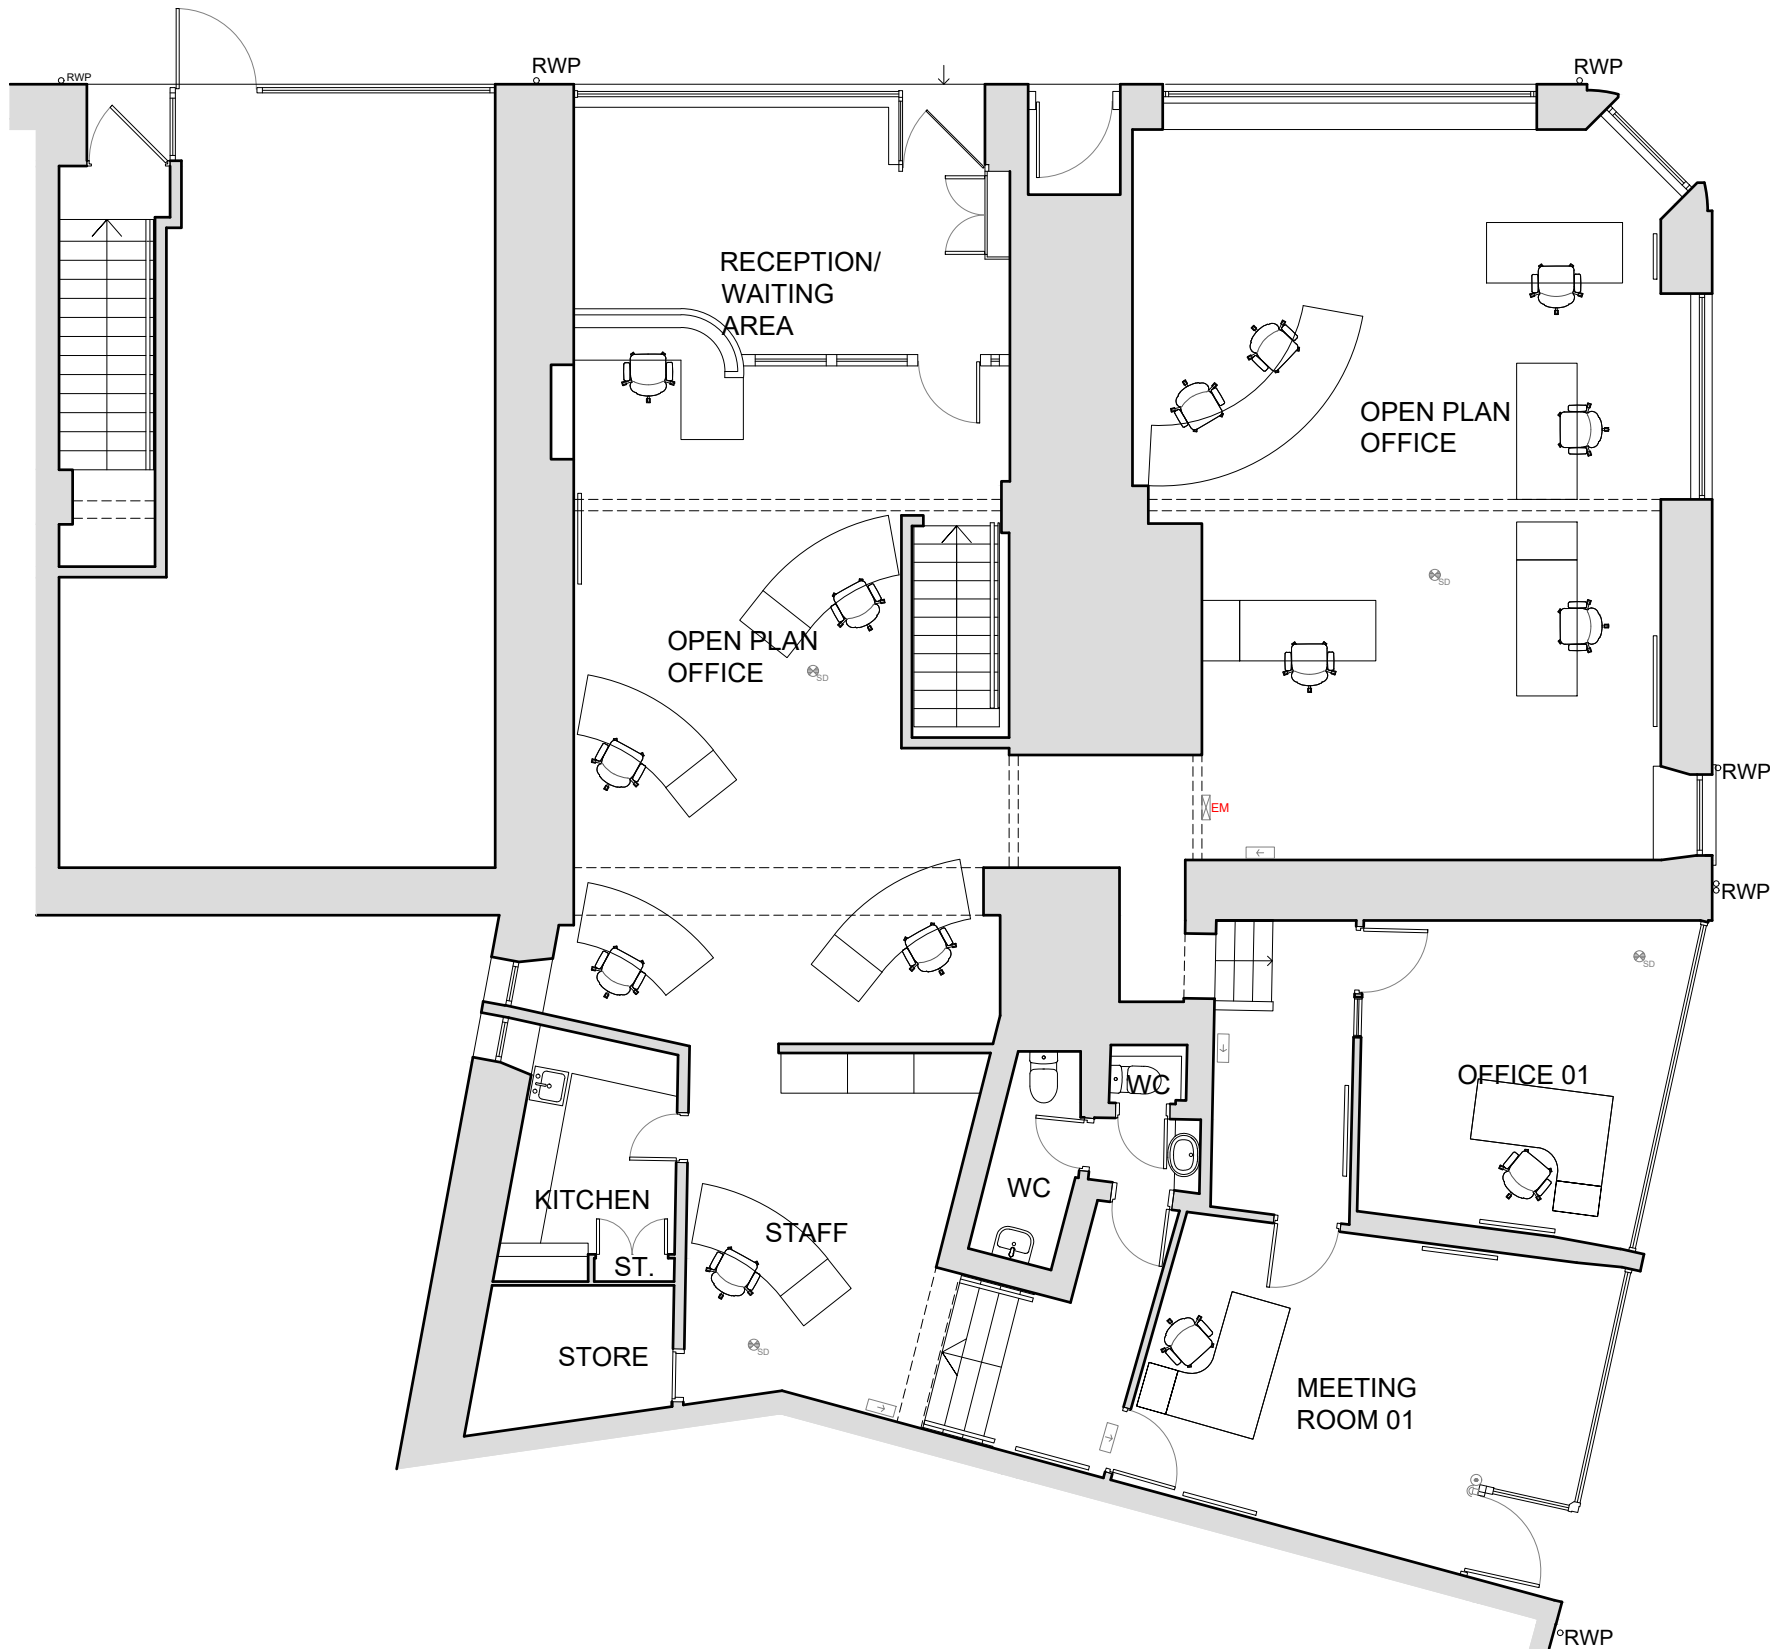