
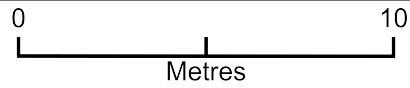


# Solar Panels Location

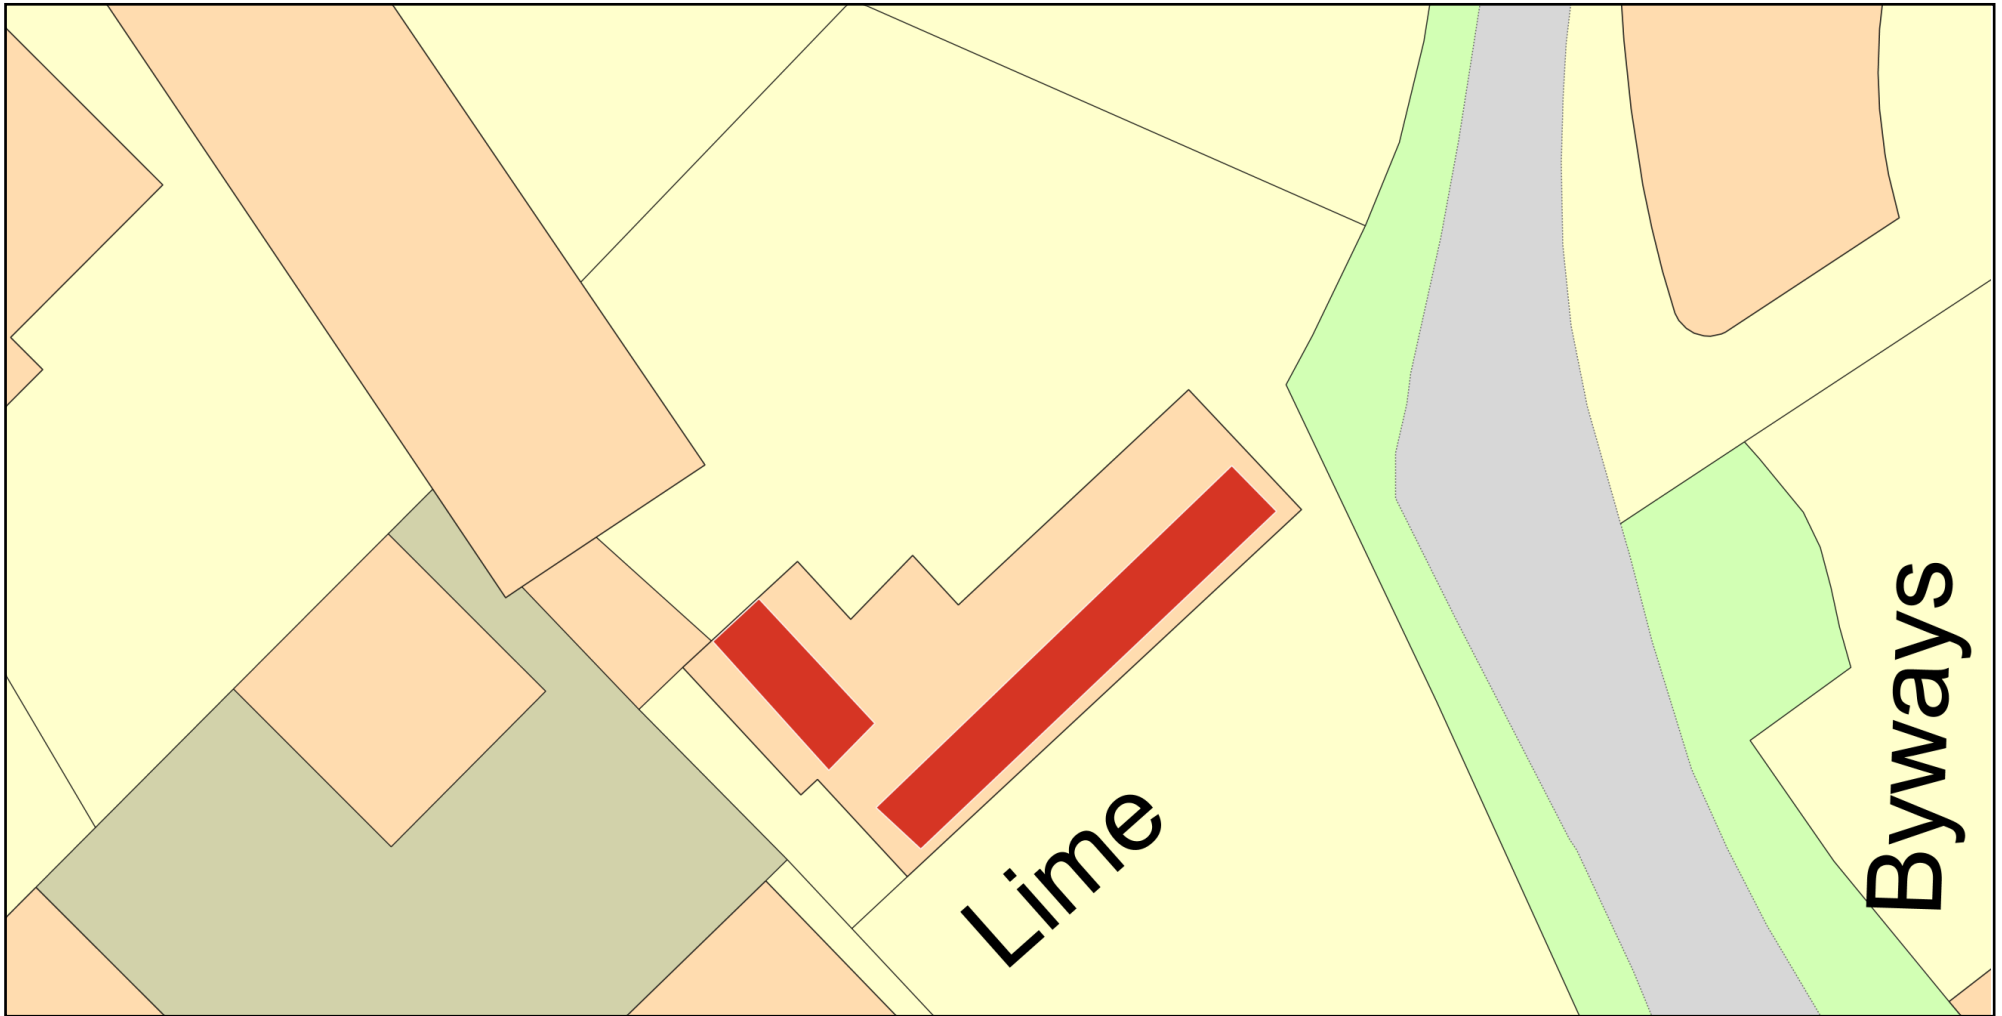

ReQuestaPlan

Plan Produced for: Lime Tree House

Date Produced: 18 Dec 2023

Plan Reference Number: TQRQM23352143501887

Scale: 1:200 @ A4

© Crown copyright and database rights 2023 OS 100042766