

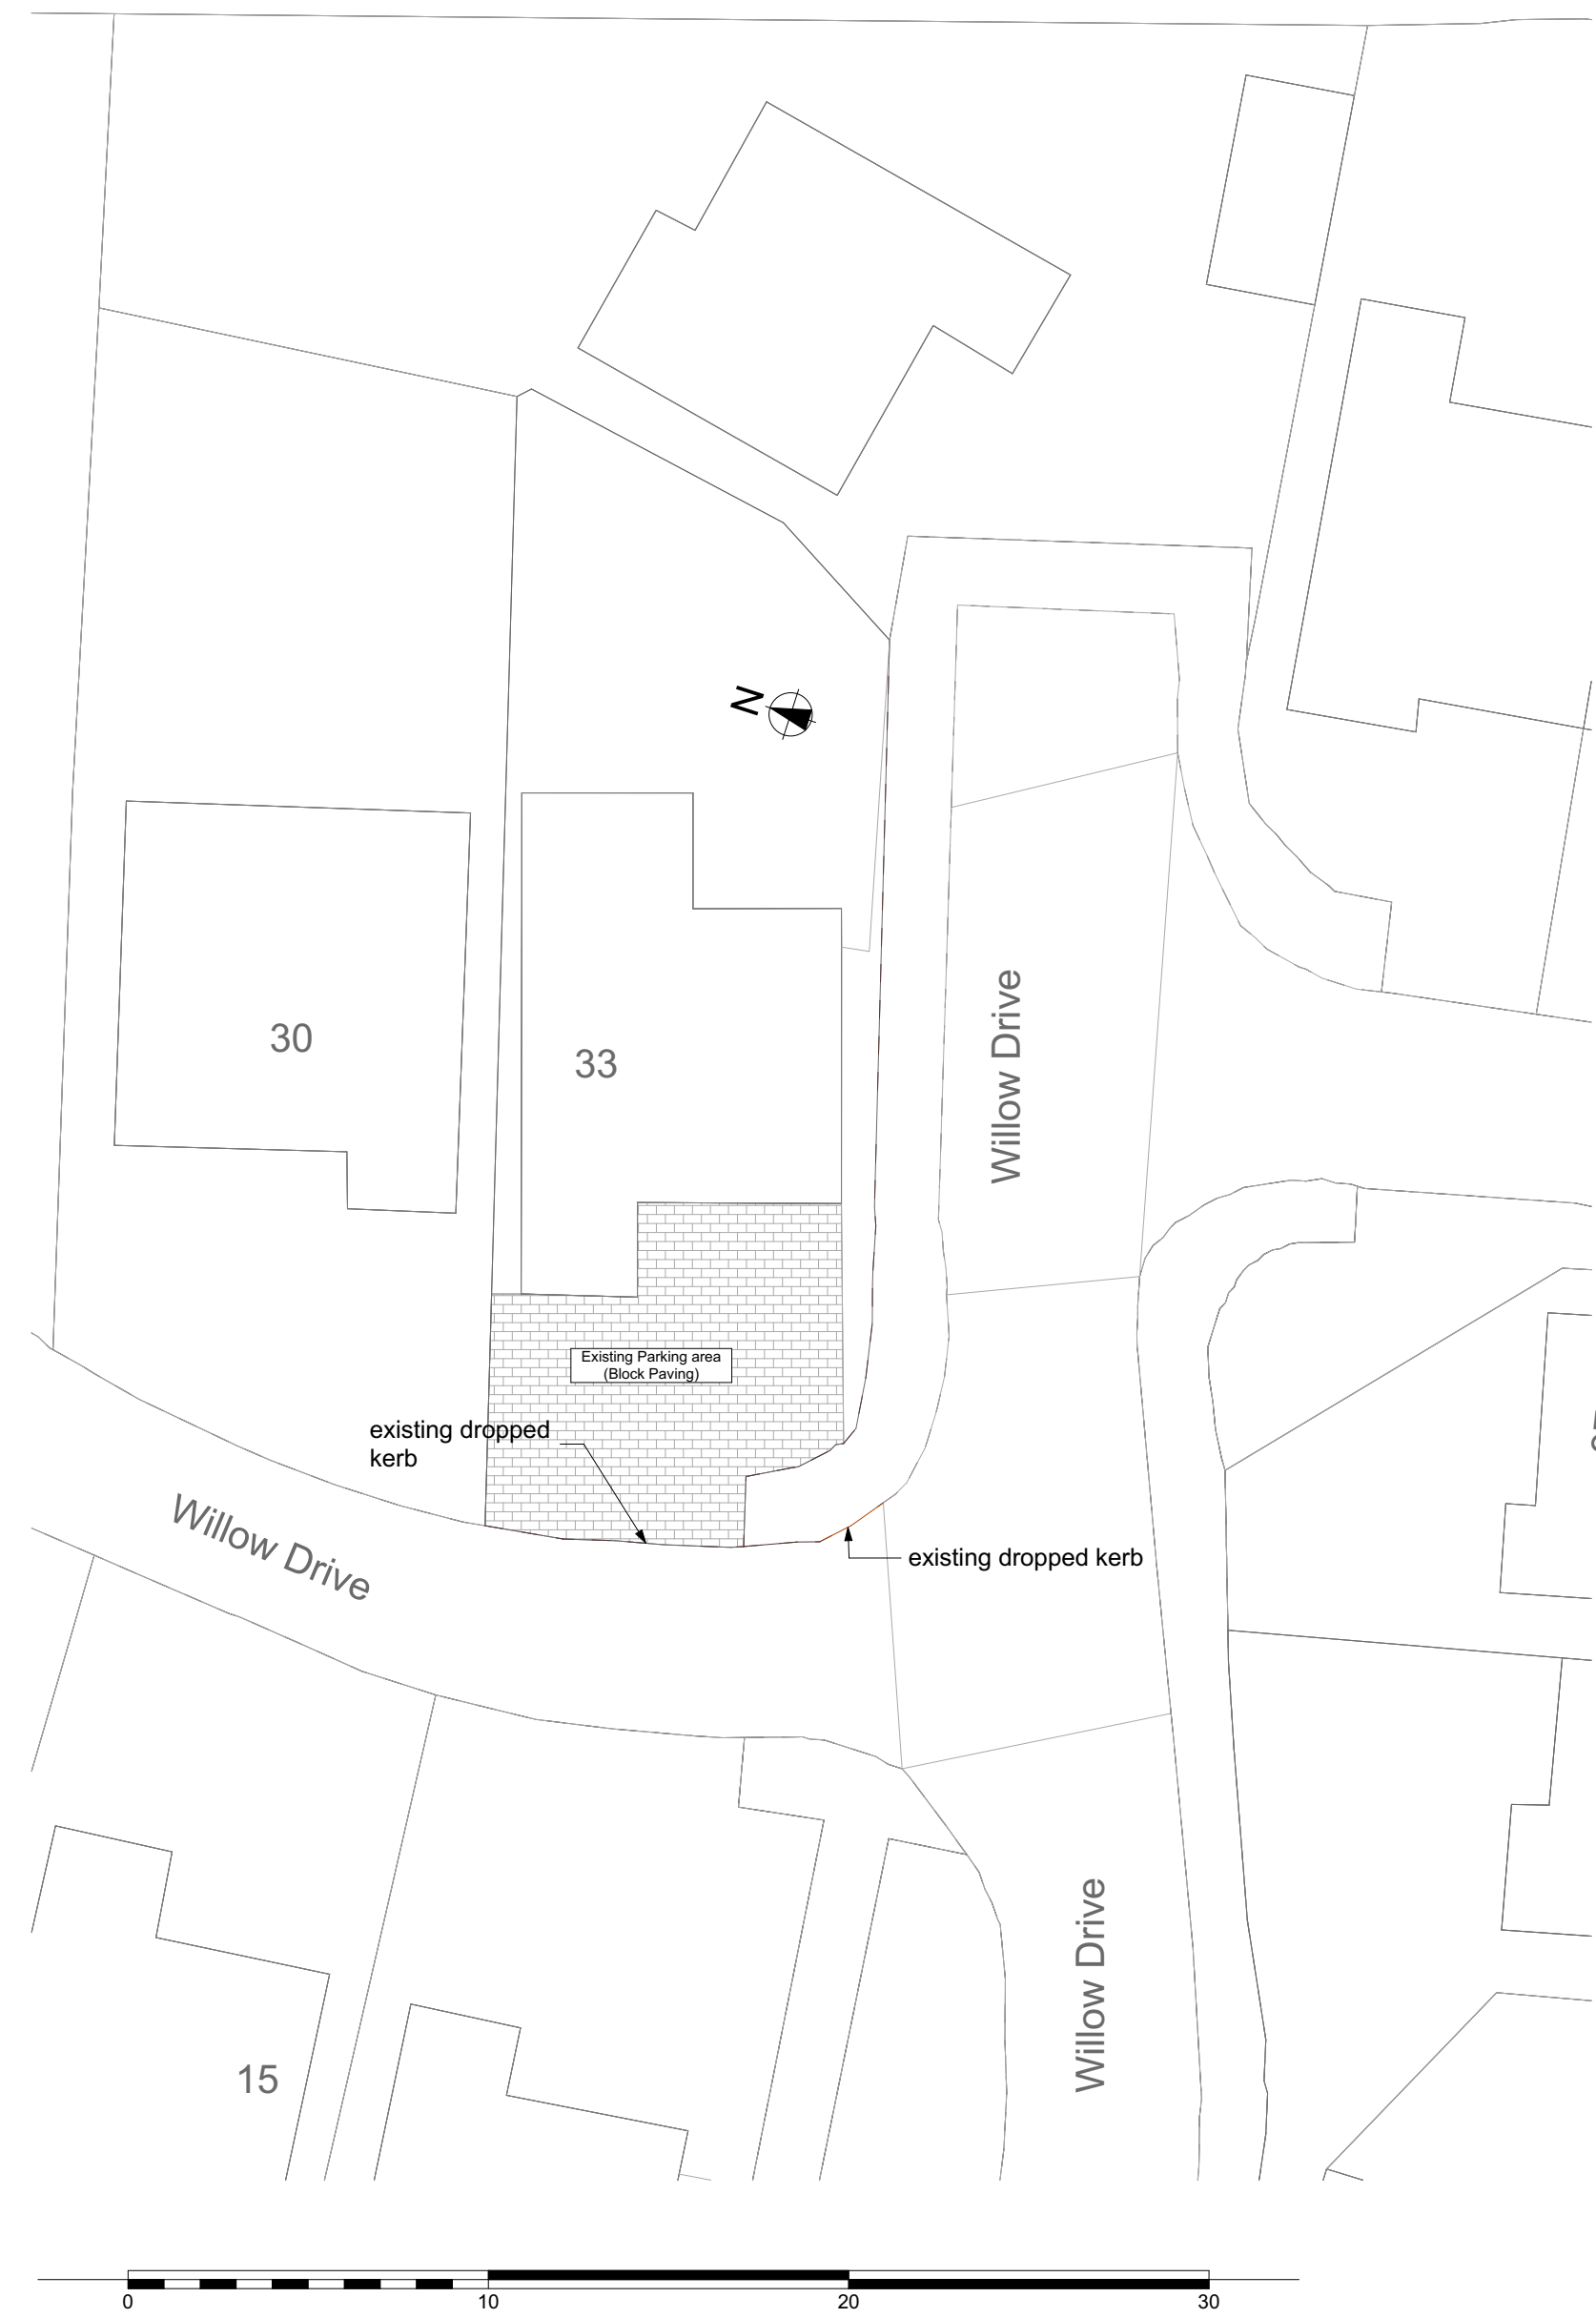



-This drawing is the property of BL Design & Construction Consultancy Limited

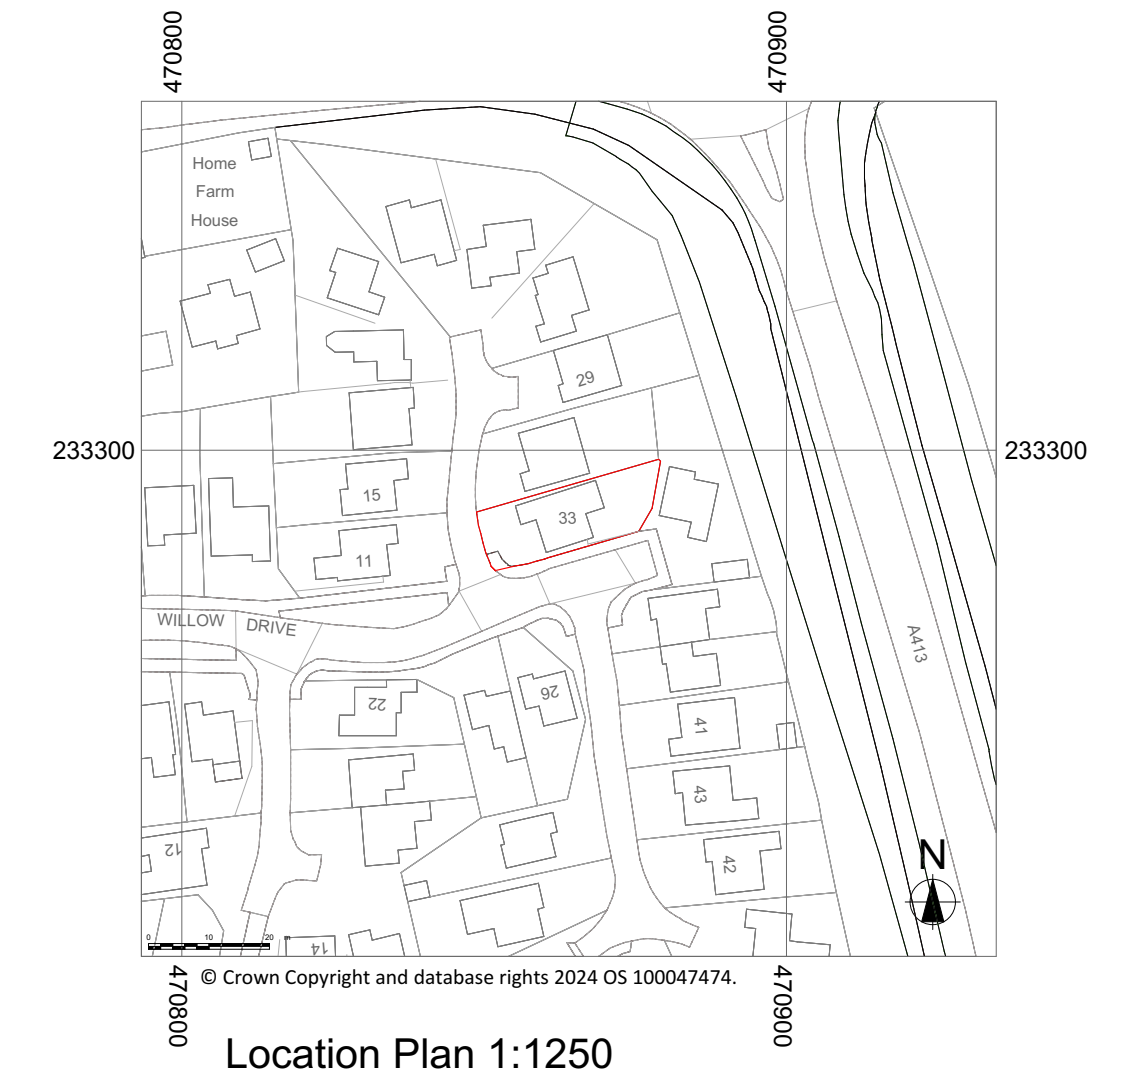

Existing Block Plan 1:200

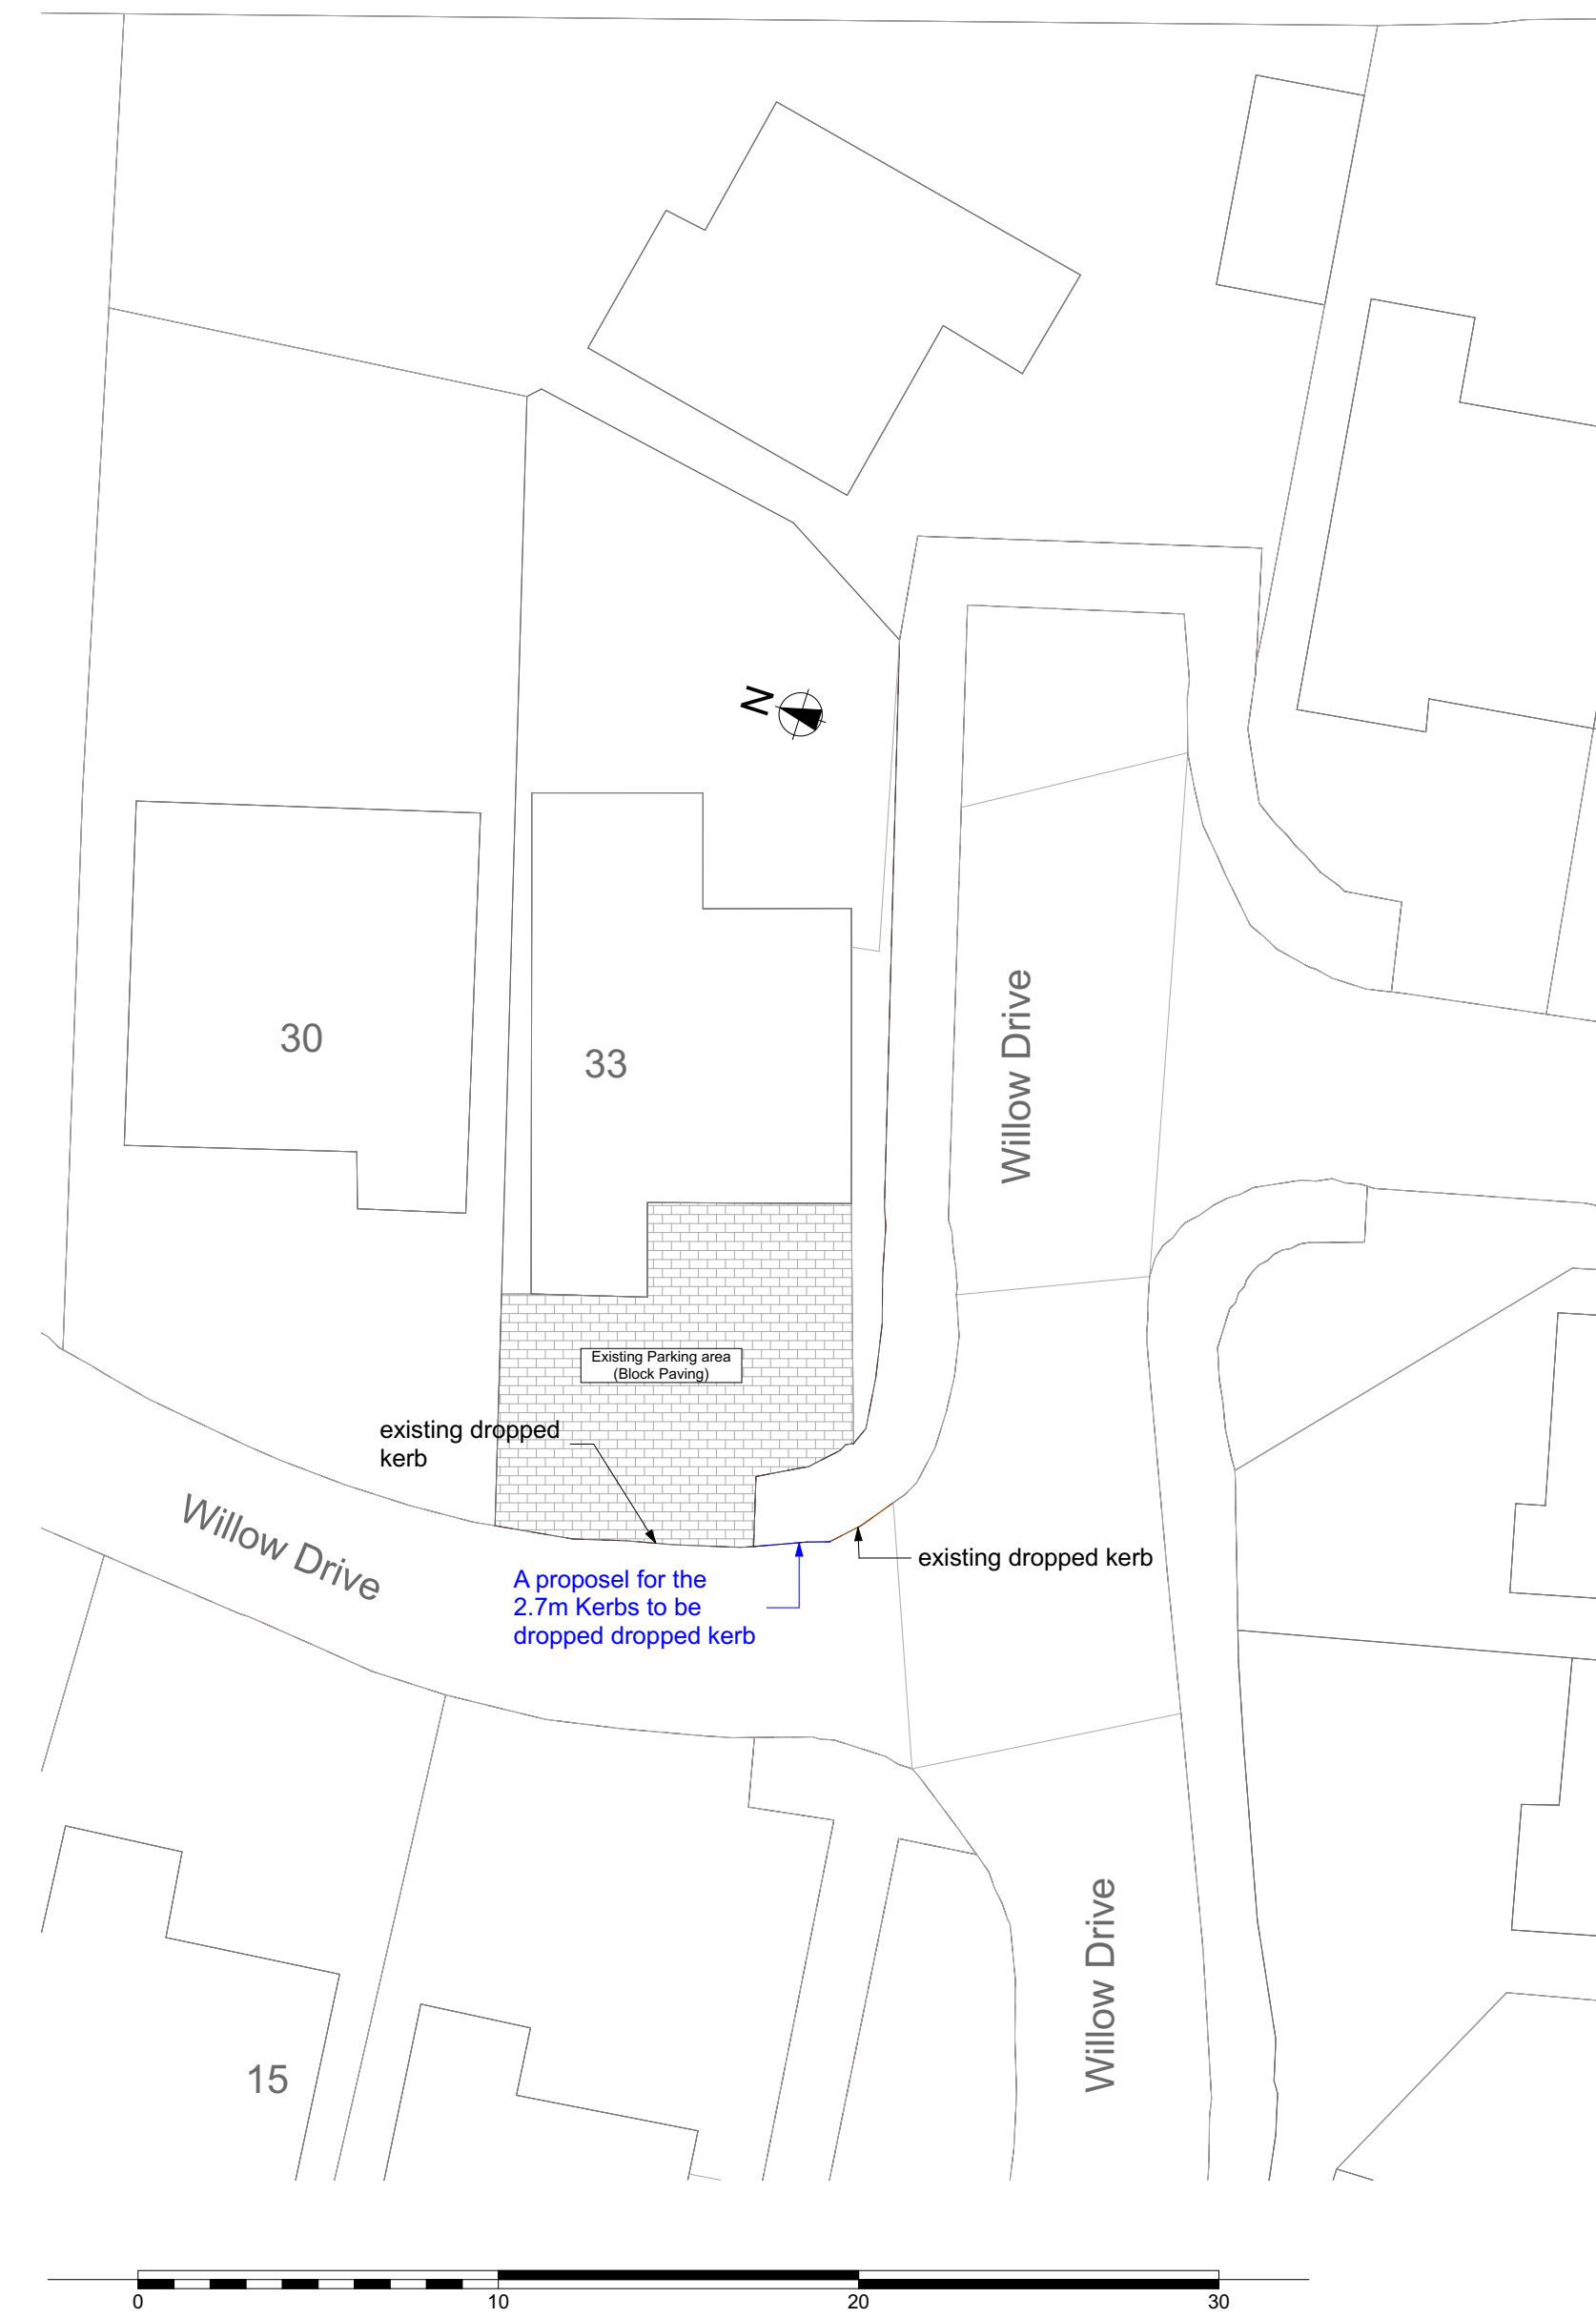

Proposed Block Plan 1:200

Company Title		
 BL Design & Construction Consultancy 7 SHEEPCOAT CLOSE MILTON KEYNES MK5 6JL		
Job Title		
33 Willow Drive Buckingham MK18 7JH		
Drawing Name		
Existing and proposed Block Plan		
Drawn by	Date	
B LARRY	14/02/2024	
Drawing Scale		
1:200, 1:1250		
Layout ID	Status	Revision
5636		