



FRONT

R H SIDE


REAR

L H SIDE


No access

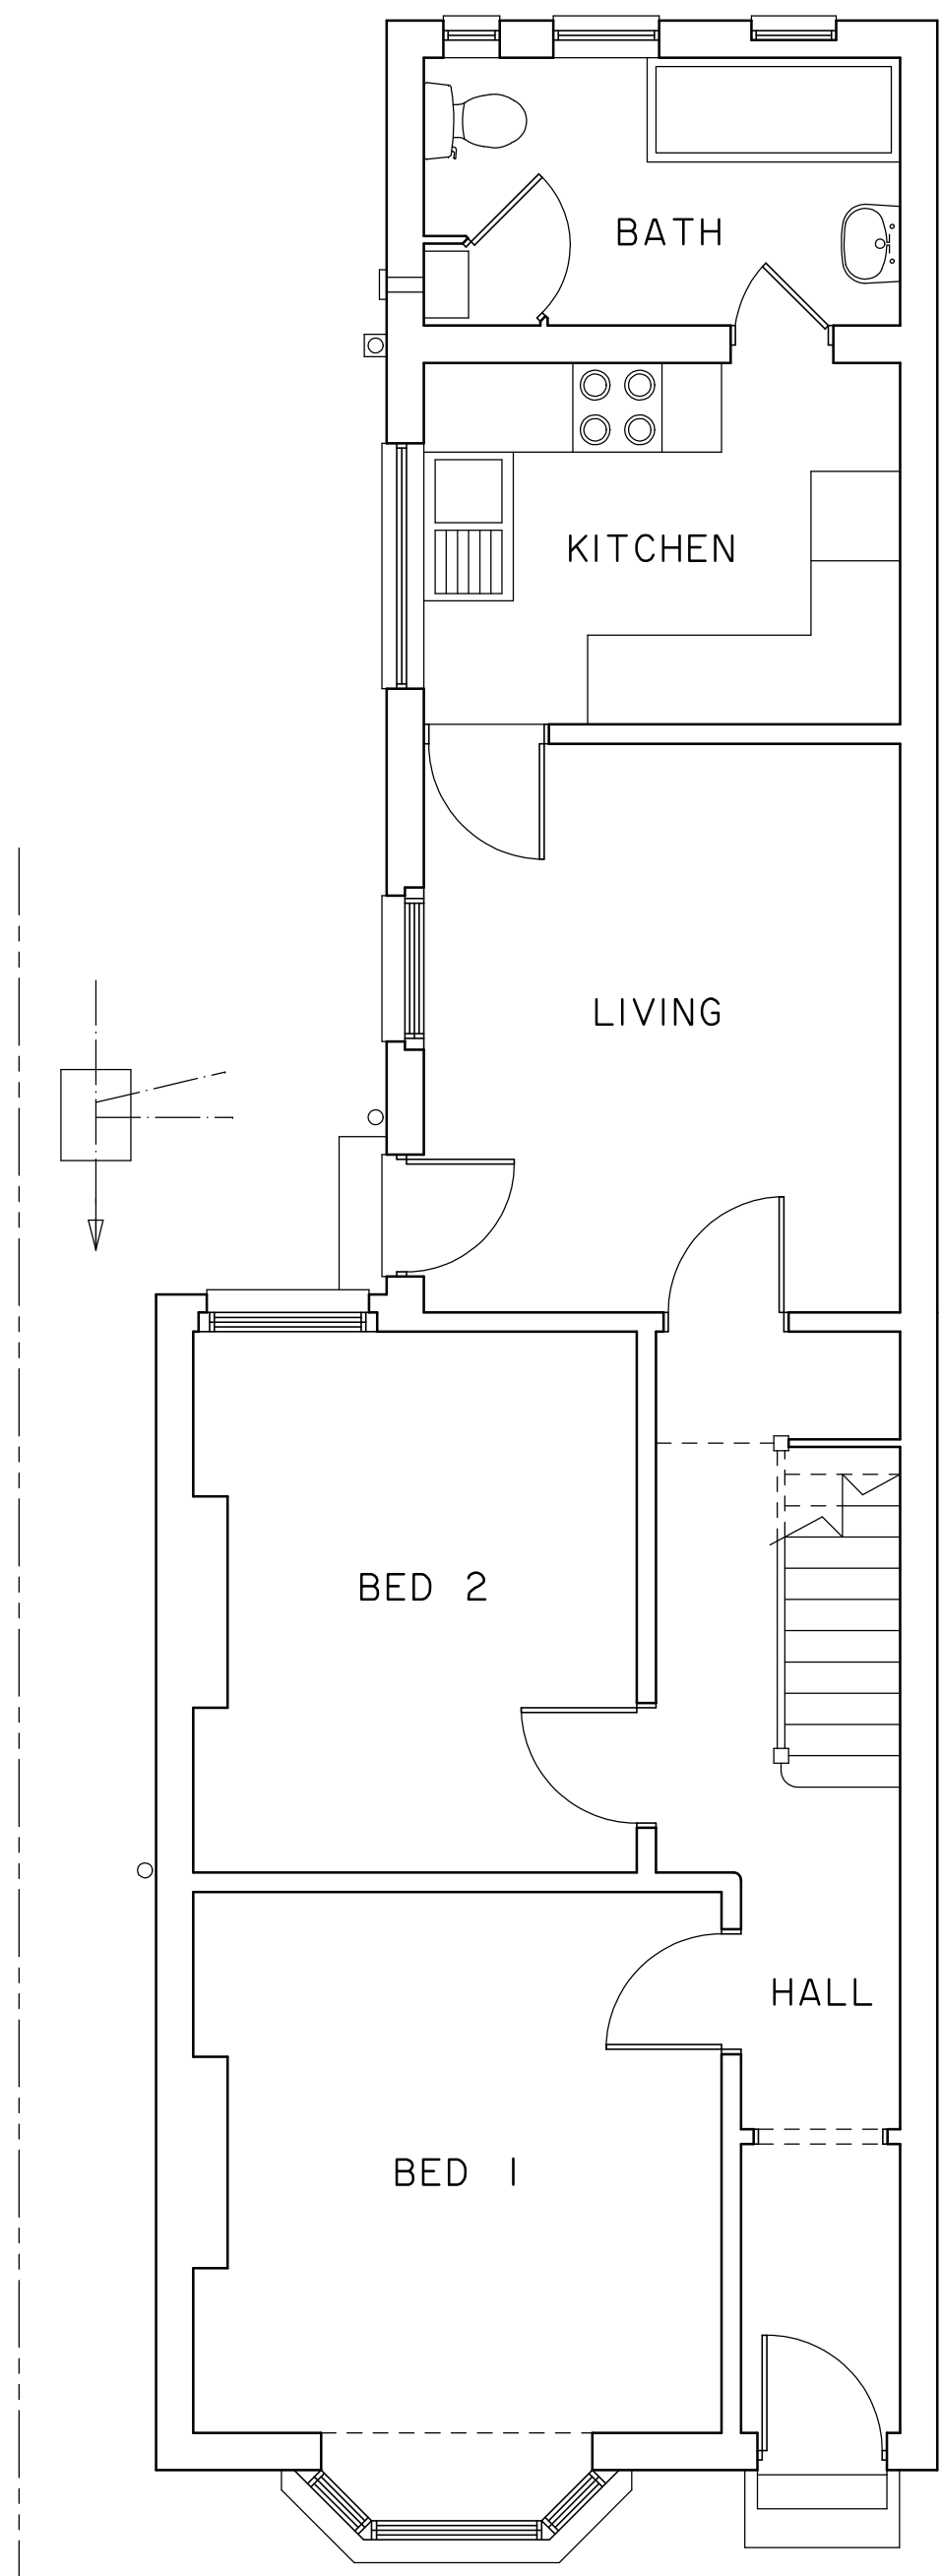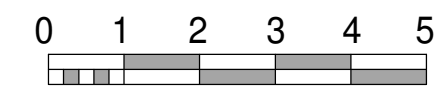

GROUND FLOOR

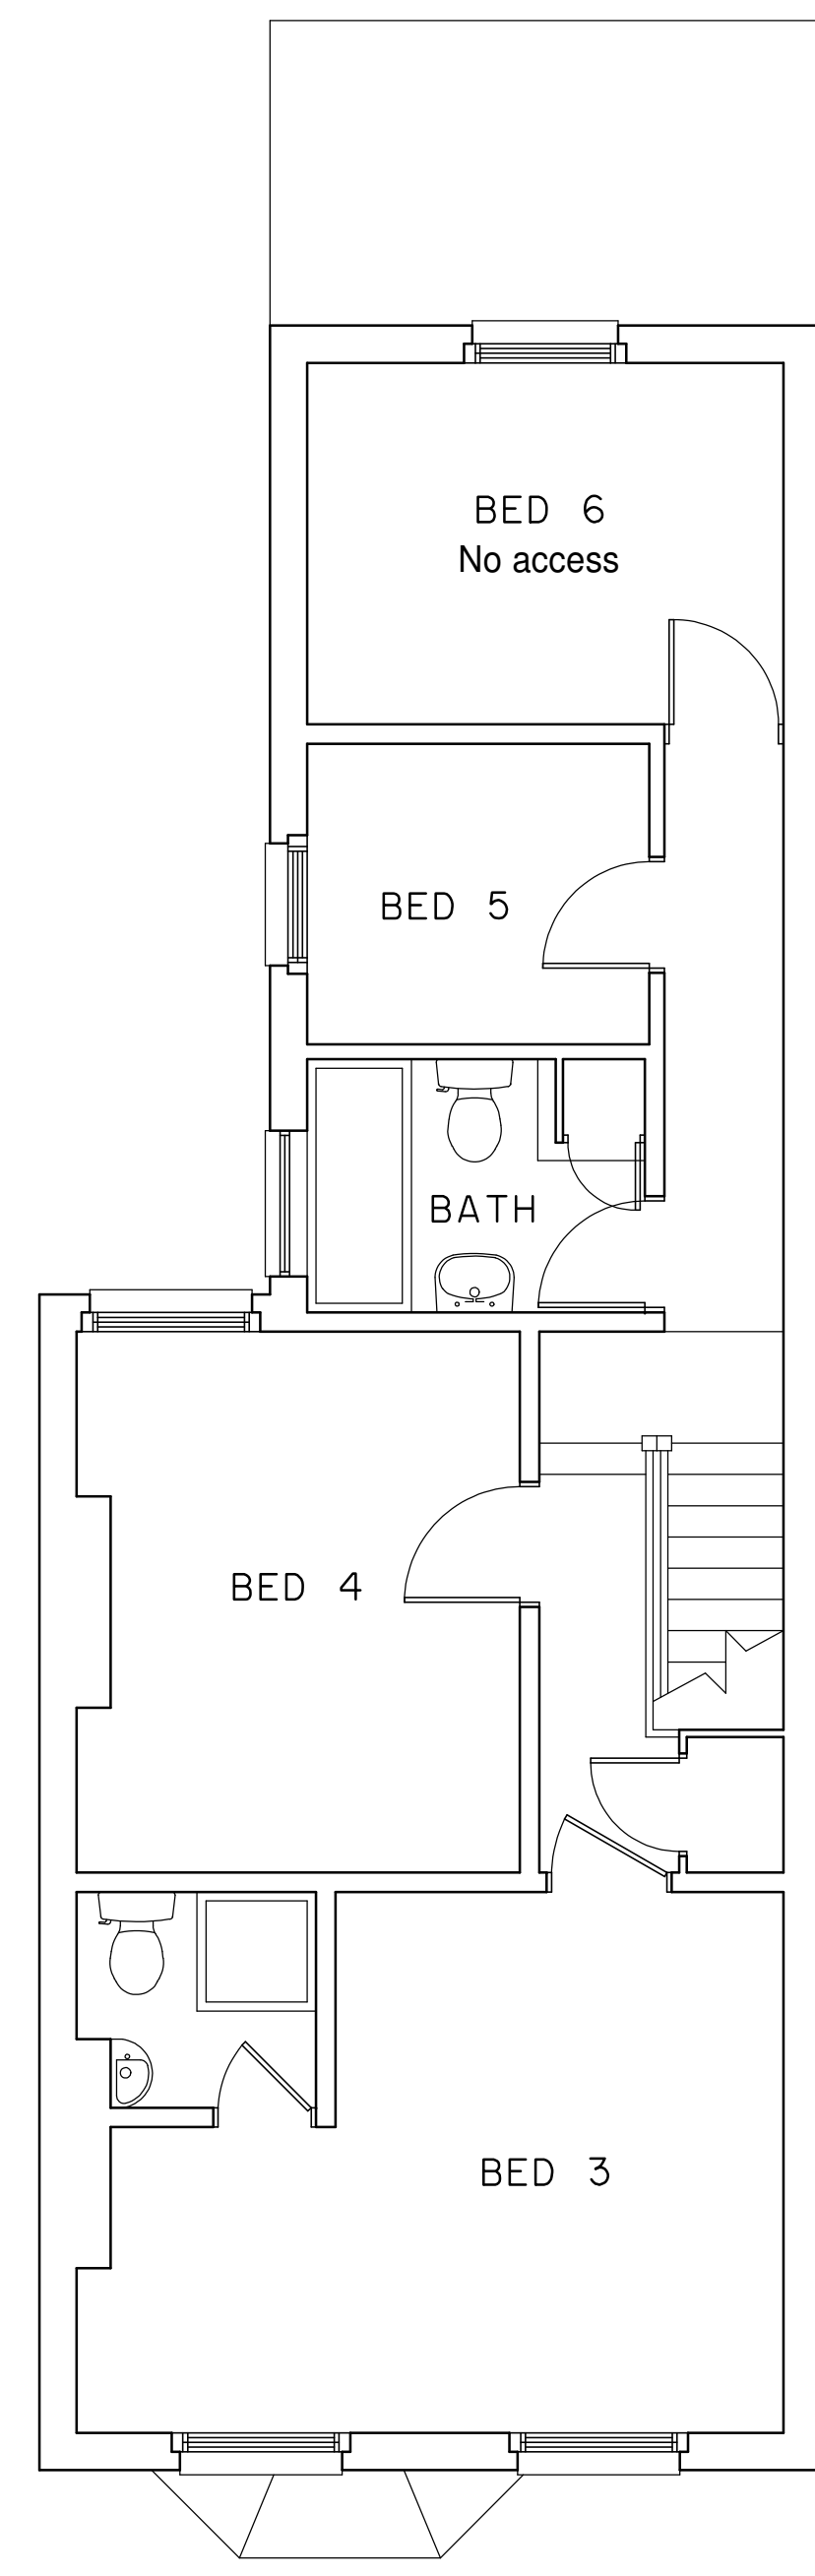

FIRST FLOOR

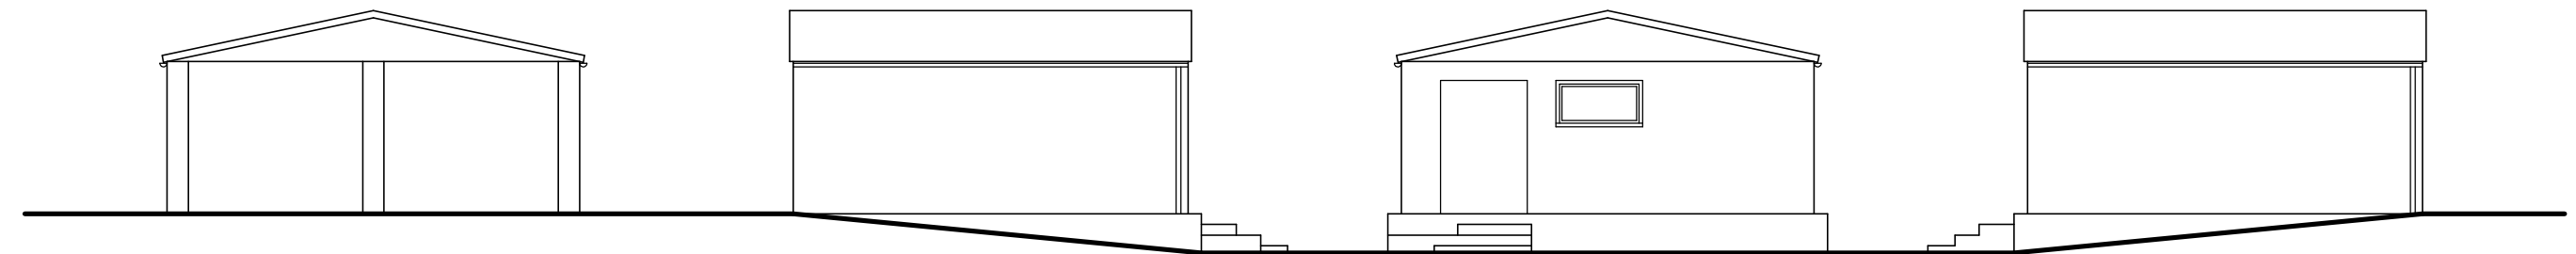


FRONT

R H SIDE

REAR

L H SIDE

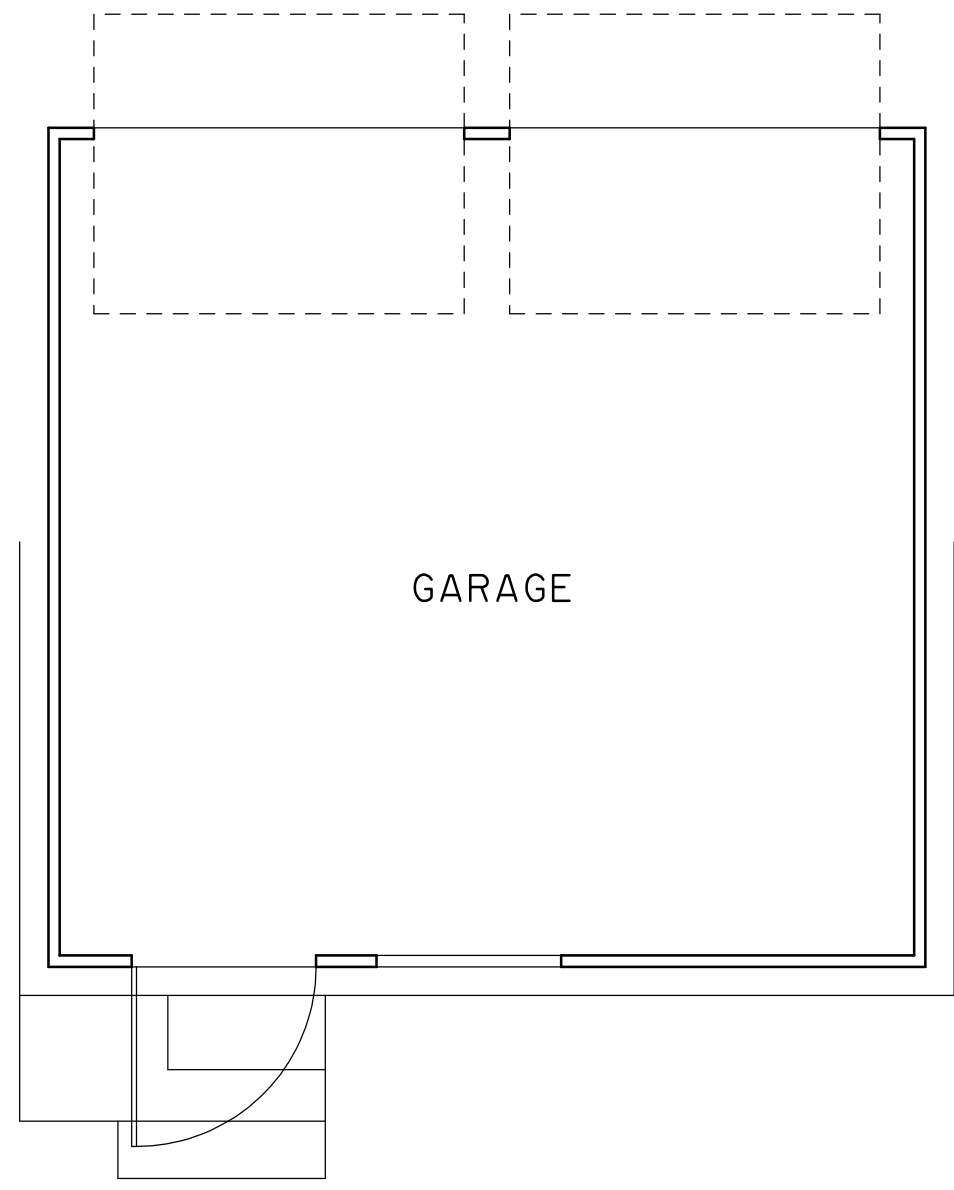

**CLIVE BALDWIN** *Building Design*  
 Witches Moon, Stony Lane, Little Kingshill, Bucks. HP16 0DS.  
 Telephone: 01494 936869

46 BIERTON ROAD  
 AYLESBURY

Survey

Scale: 1:50, 1:100 @ A1 Date: JULY 2023

2322/01

Scale this drawing for Planning purposes only.  
 All dimensions are to be checked on site and any discrepancies reported.