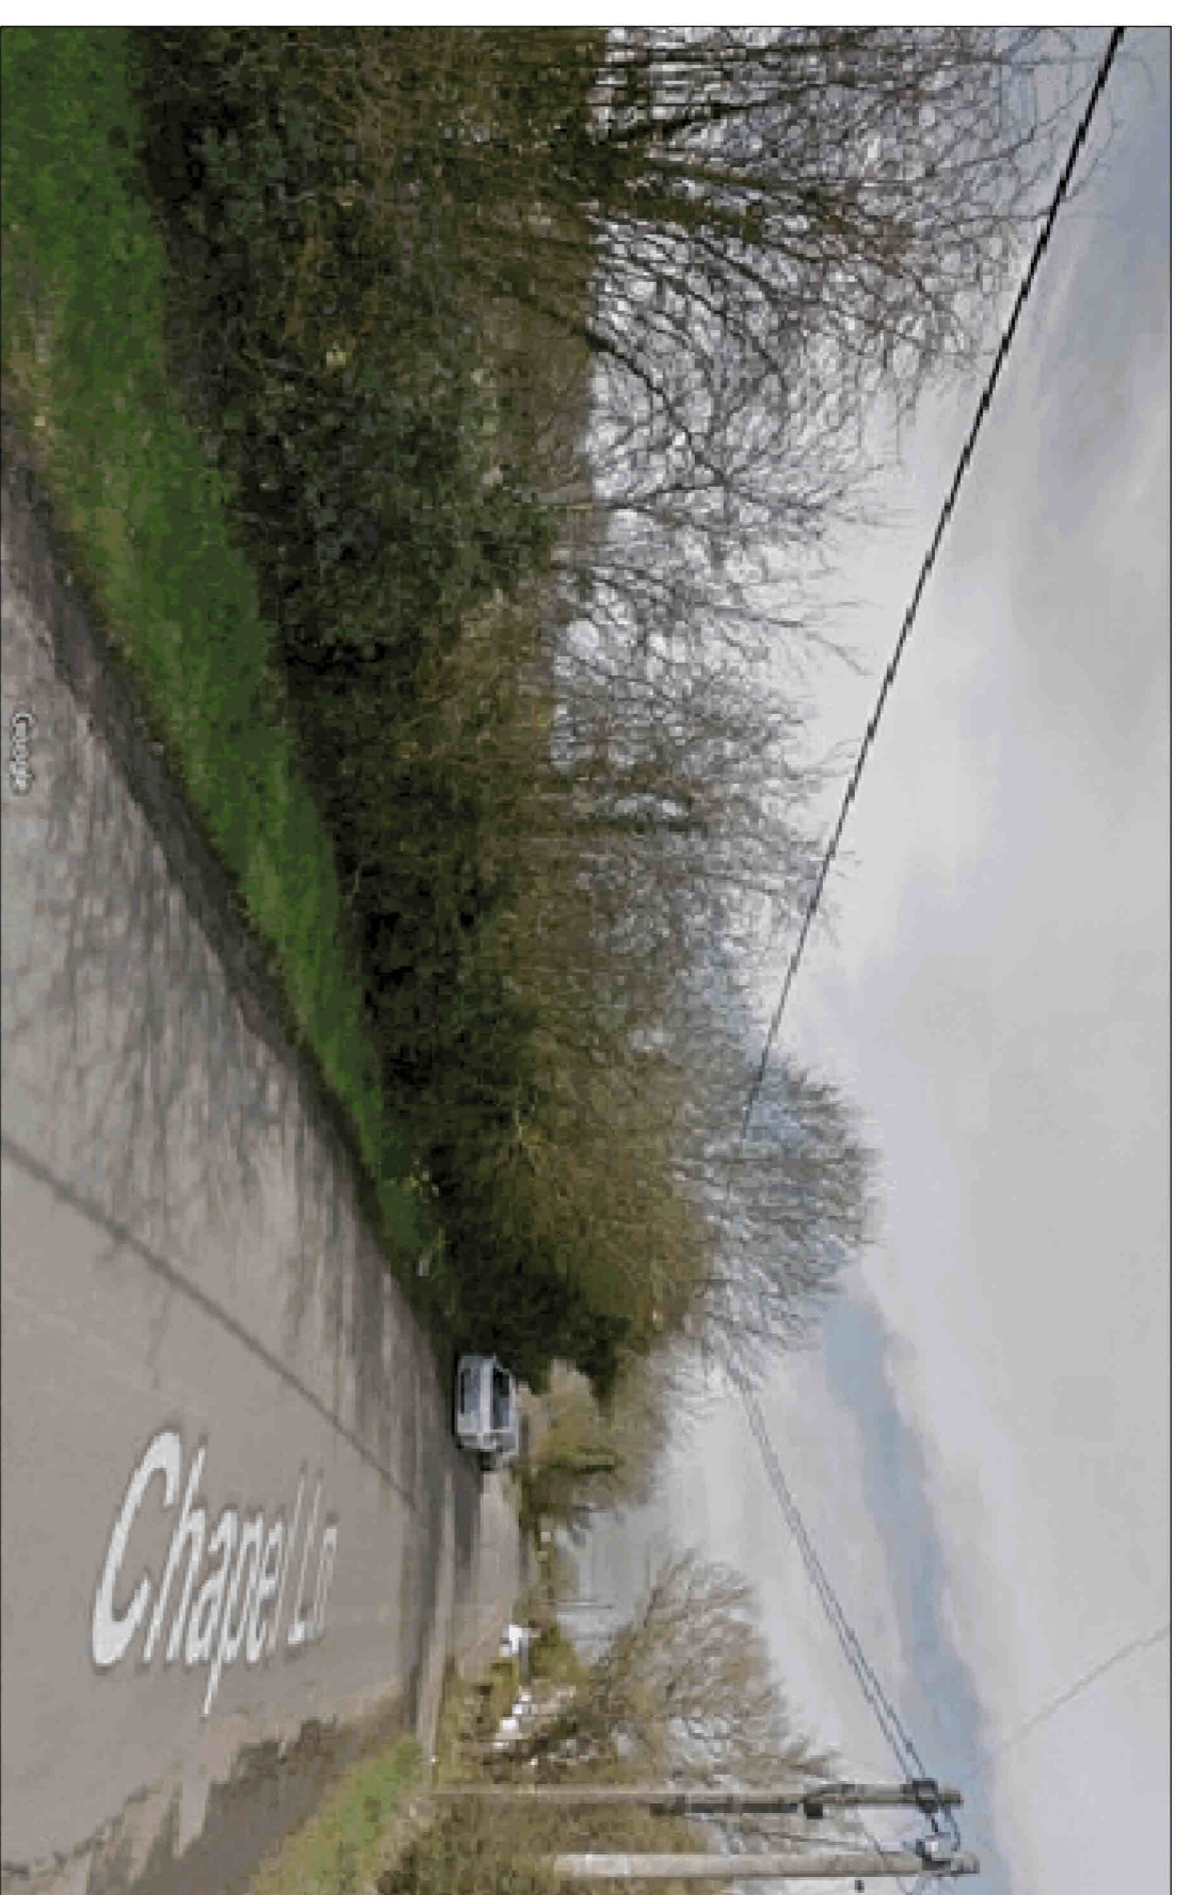
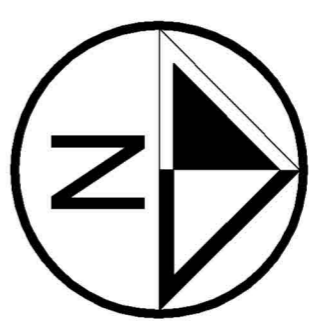


**PHOTO KEY**

Scale 1:500




**PHOTO P1**



**PHOTO P2**




**PHOTO P3**

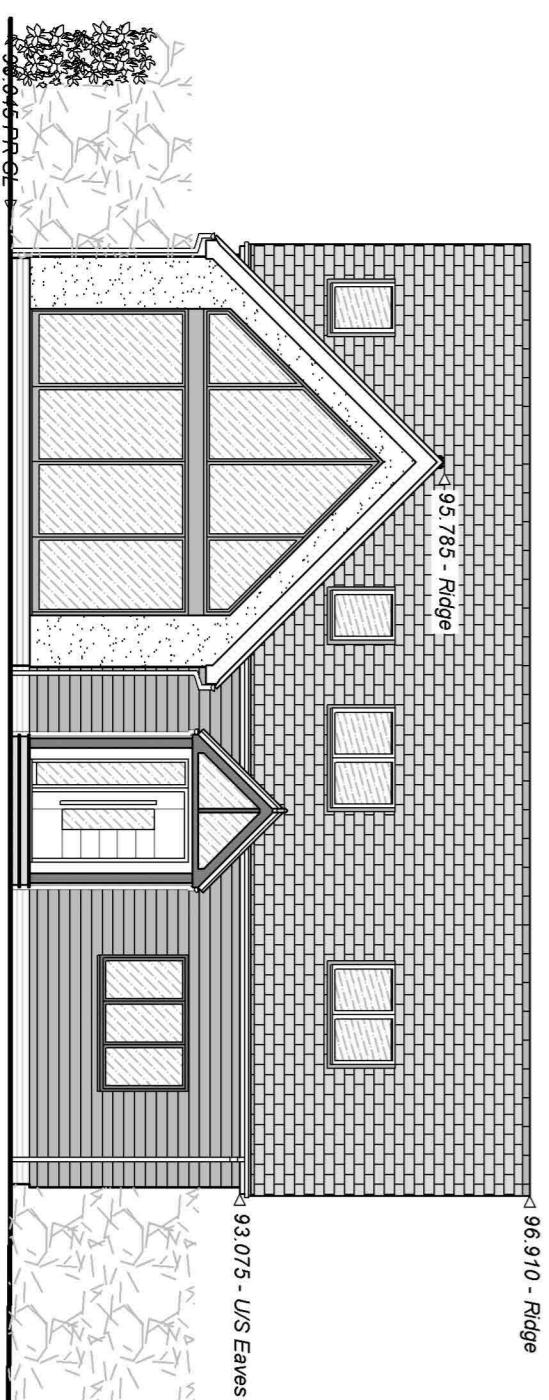

Scale 1:100

**PROPOSED SITE SECTION / STREET SCENE**

Scale 1:100 - View Looking North West

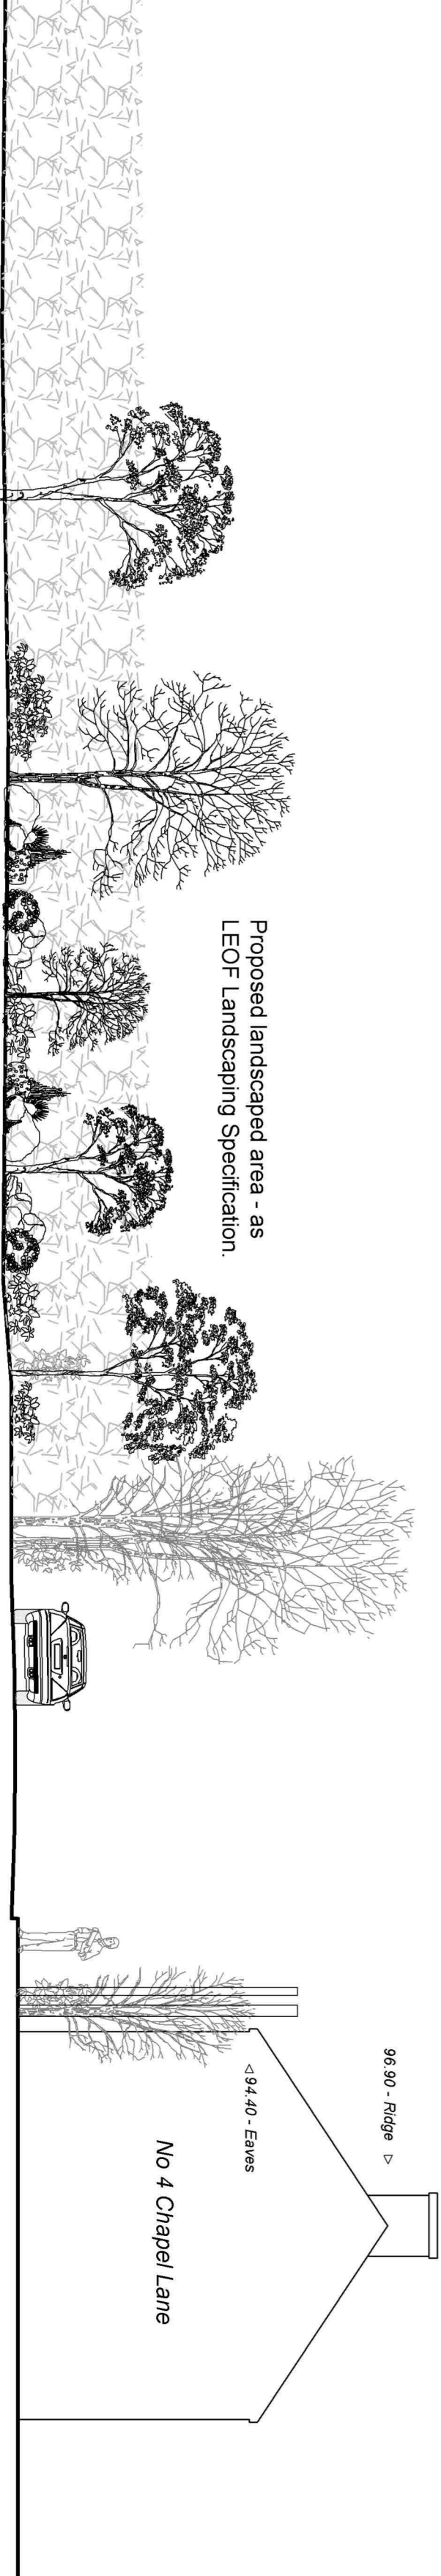

Proposed landscaped area - as  
LEOF Landscaping Specification.

A1 Drawing

**Project:**  
Hardy Lodge - new dwelling  
Land adjacent to Laurel Cottage  
Winphoe Aston  
LUT 9DF

**Title:**

Site section & street scene

<b>Scale:</b>	<b>Date:</b>	<b>Drawn:</b>
1:100 1:500	Feb 2024	MD

**Job No:** ASD 2021/015

<b>Drawing No:</b>	<b>Rev:</b>
01 SS	

**Assured Surveying & Design Ltd**  
Room 2, Denel Wing, The Rufus Centre  
Steppingley Road  
Filtwick  
Beds MK45 1AH  
E: jonitchell@assuredsd.co.uk  
T: 07852278756