
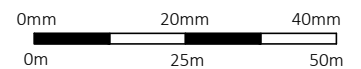
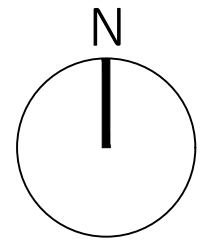


Issue:

# HOUSEHOLDER PLANNING

Revision:

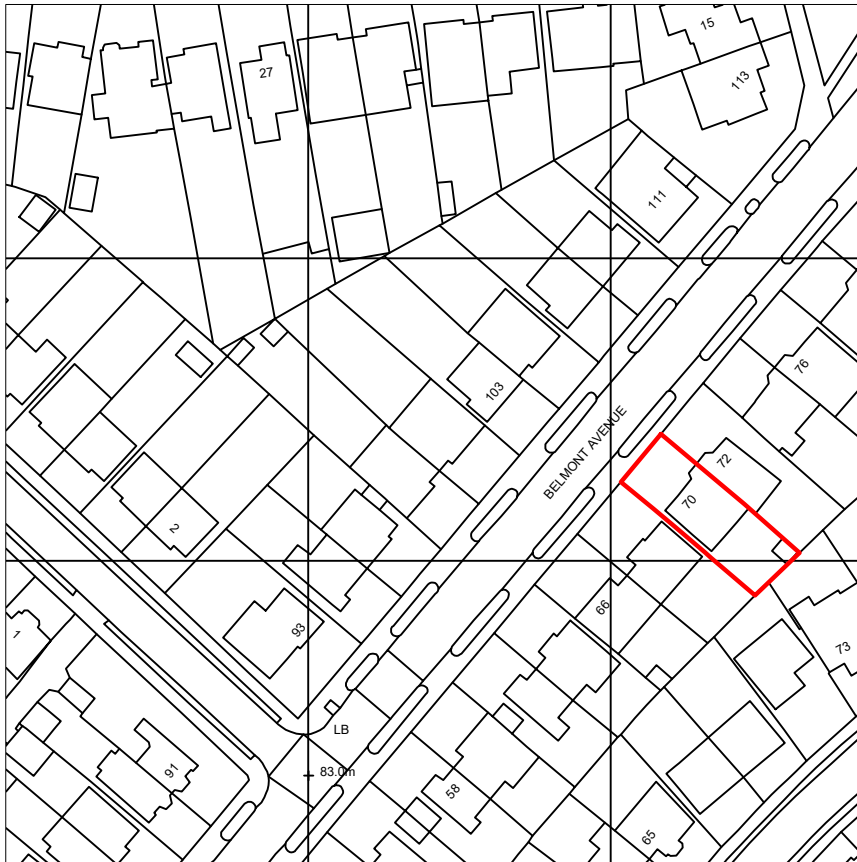

SCALE BAR - 1:1250

## CG ARCHITECTS

221 East Barnet Road, Barnet, Herts, EN4 8QS  
Tel: 020 8449 5100 | Fax: 020 8449 5170

Client:

Mr & Mrs Kucana

Site:

70 Belmont Avenue  
London  
EN4 9LA

Title:

Site Location Plan

Scale: 1:1250 @ A4

Drawn: KG

Drawn: CG

Date: Feb. 2023

Drg. No.  
822/10

Rev.  
#