


NOTES
CONTRACTORS MUST VERIFY ALL DIMENSIONS ON SITE BEFORE
COMMENCING ANY WORK ON SHOP DRAWINGS
DO NOT SCALE FROM THIS DRAWING
RS ATPA COPYRIGHT

- Notes:
1. All dimensions to be verified on site and any discrepancy reported to the client
 2. This drawing to be read in conjunction with all relevant drawings

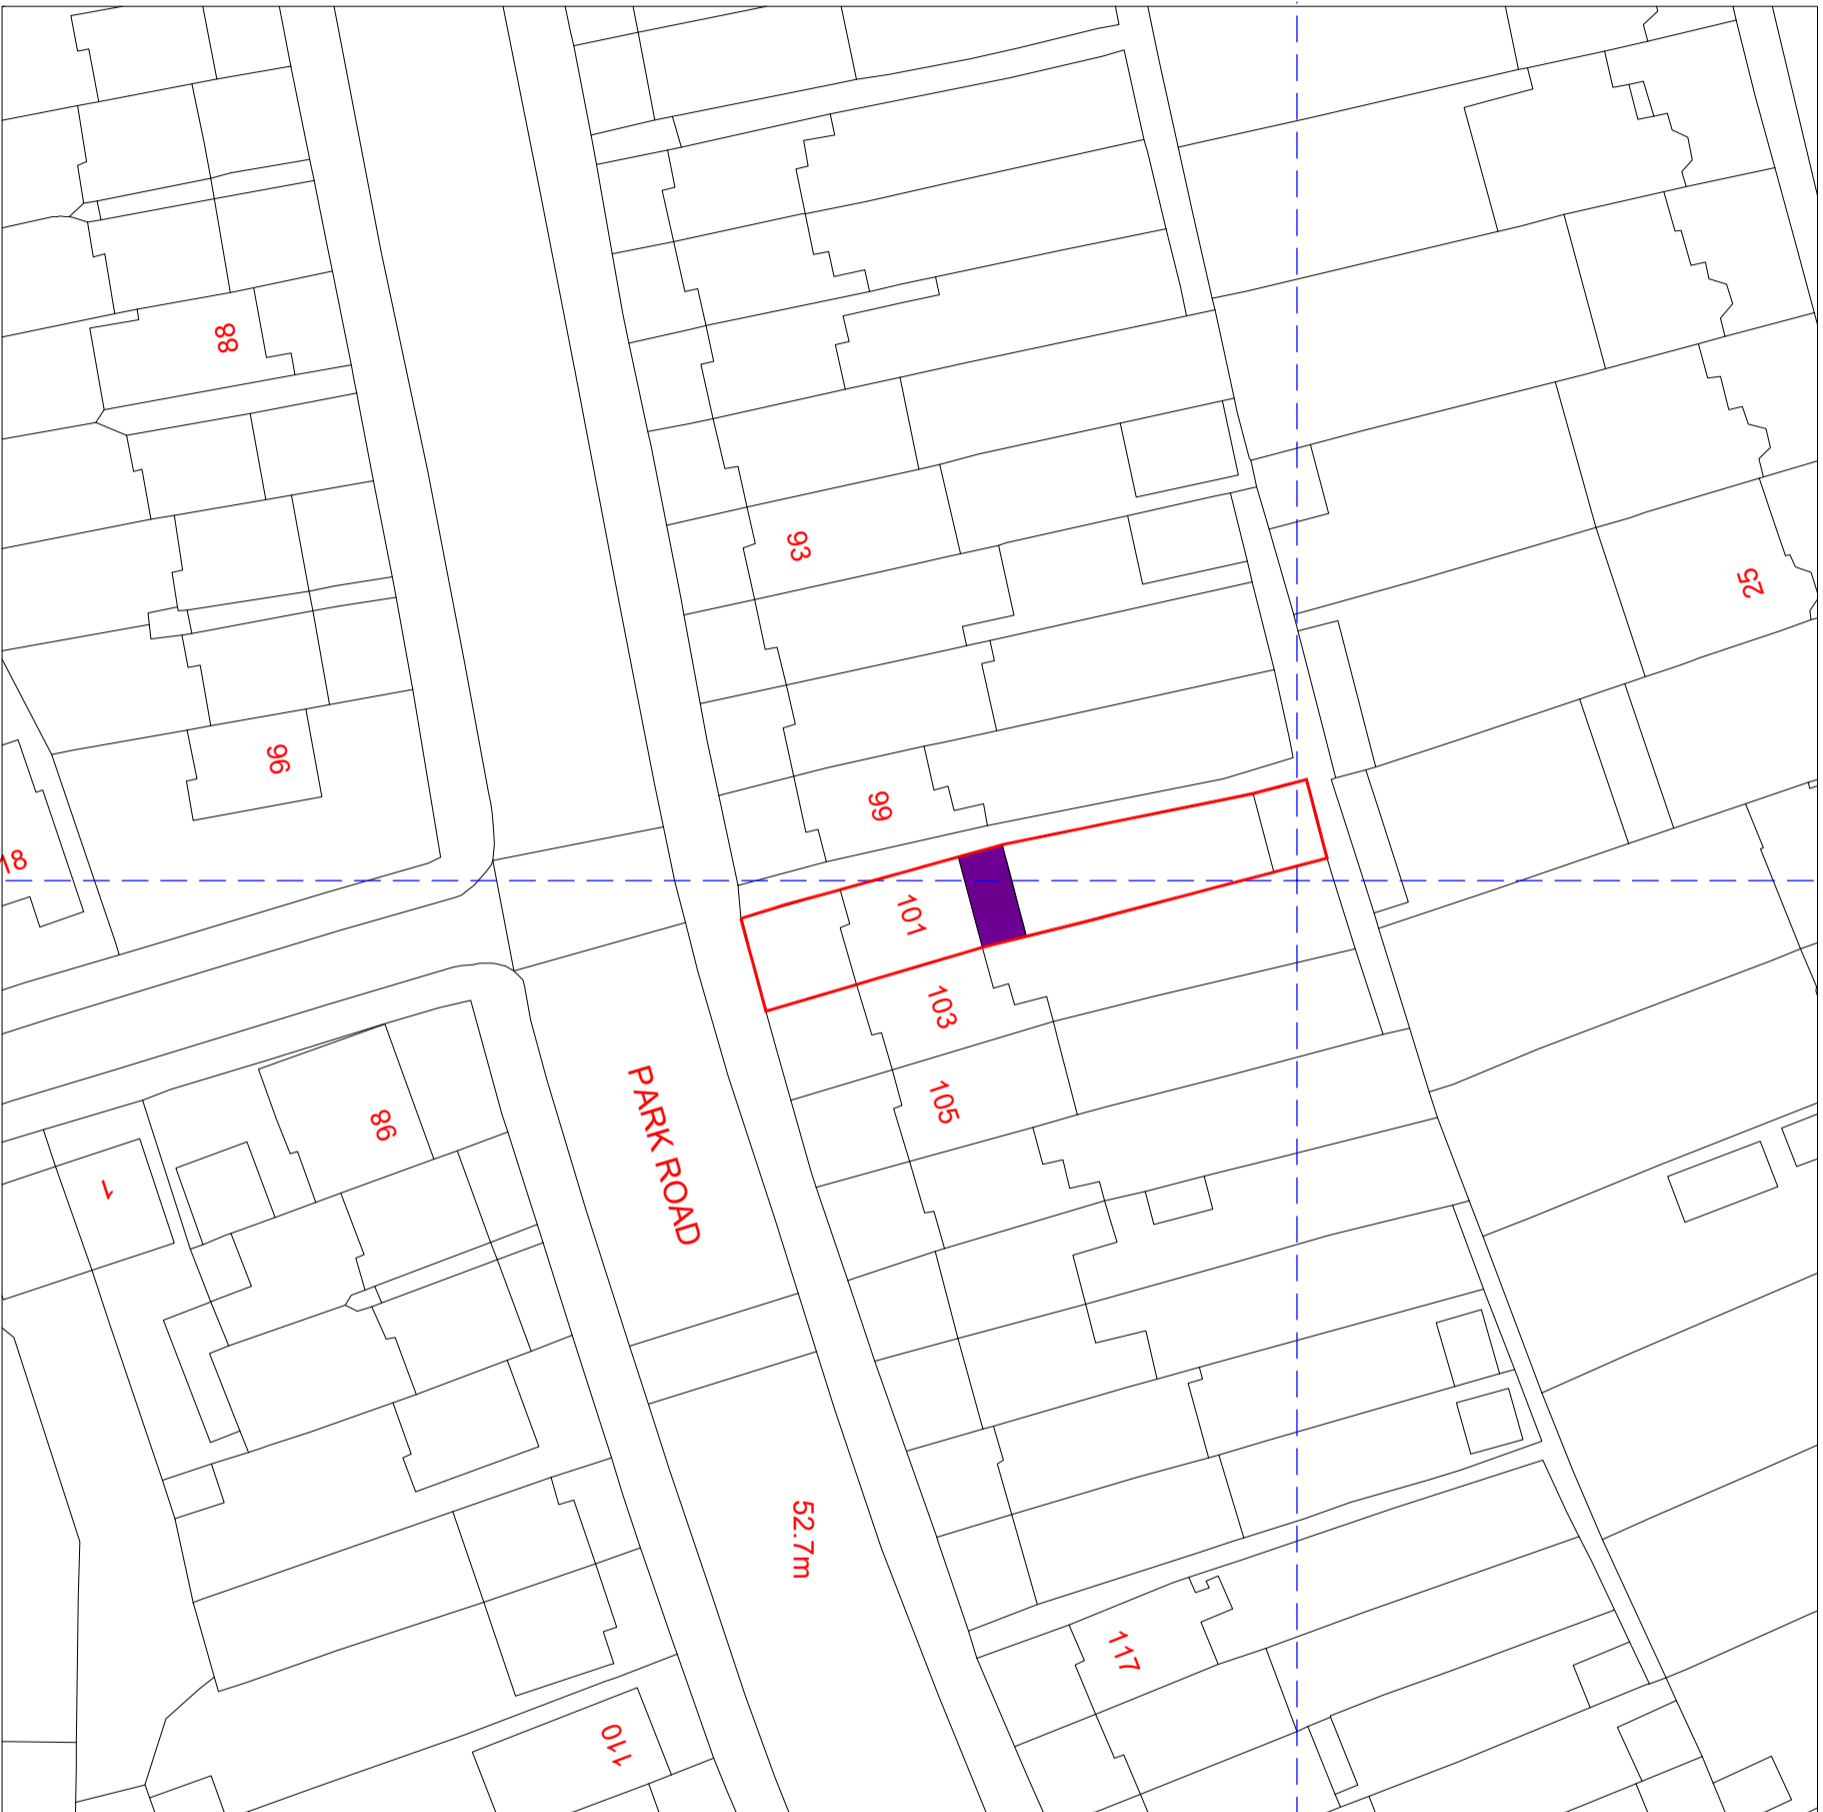

REV	AMENDMENT	DATE	CHKD
A	Planning Issue	06.02.24	RS

CLIENT
Mrs. Rashida Kadri

PROJECT
101 Park Road
Hendon - London
NW4 3PA

DRAWING TITLE
Proposed Block Plan
Sheet 6

SCALE
1:250 @ A1
1:500 @ A3

DRAWN BY
RS

CHECKED
RS

DATE
06.02.24

DRAWING STATUS
Planning Issue

DRAWING NUMBER
2024-16-06

REVISION
A